

Notes

- 1. Do not scale drawings. Dimensions govern.
- 2. All dimensions are in millimeters unless noted otherwise.
- 3. All dimensions shall be verified on site before proceeding.
- 4. The author shall be notified in writing of any discrepancies.
- 5. This drawing is protected by copyright.



Revisions:

P1: Planning Submission

-
-
-
-
-
-
-
-
-
-
-
-
-
-



PROJECT NAME	EUSTON TOWER
AUTHOR PROJECT NUMBER	1312
PROJECT PHASE	PLANNING APPLICATION
CLIENT	British Land Property Management Limited York House 45, Seymour Street, London. W1H 7LX info@britishland.com / Tel: +44 20 7486 4466

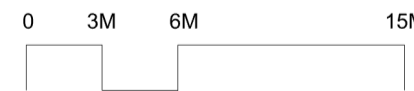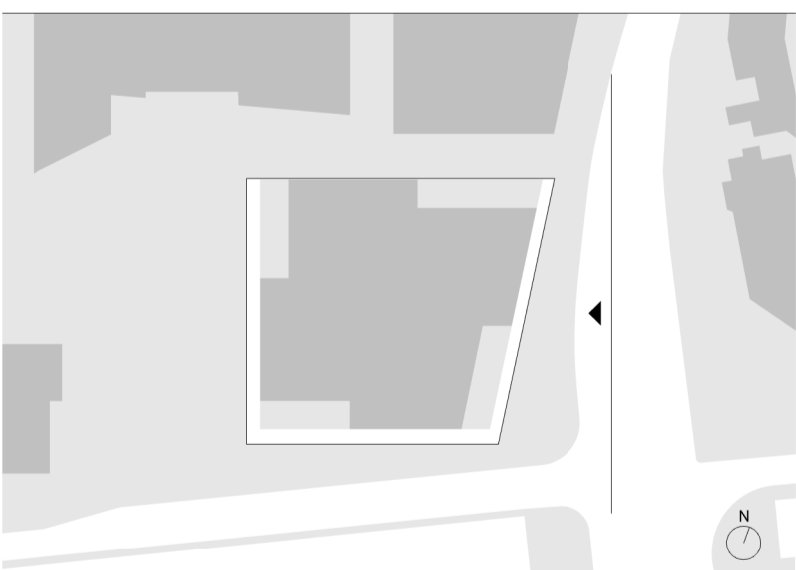


SCALE	1 : 300 (A1)
AUTHOR	3XN
REVISION	P1
ISSUE DATE	01/12/2023
DRAWING TITLE	East Elevation - Proposed
DRAWING NUMBER	ET-DR-A-30012

TOP OF TOWER +125.470m / +153.300m AOD

+52.55m / +60.38m AOD

+82.030m / +108.95m AOD

+11.32m / +91.15m AOD

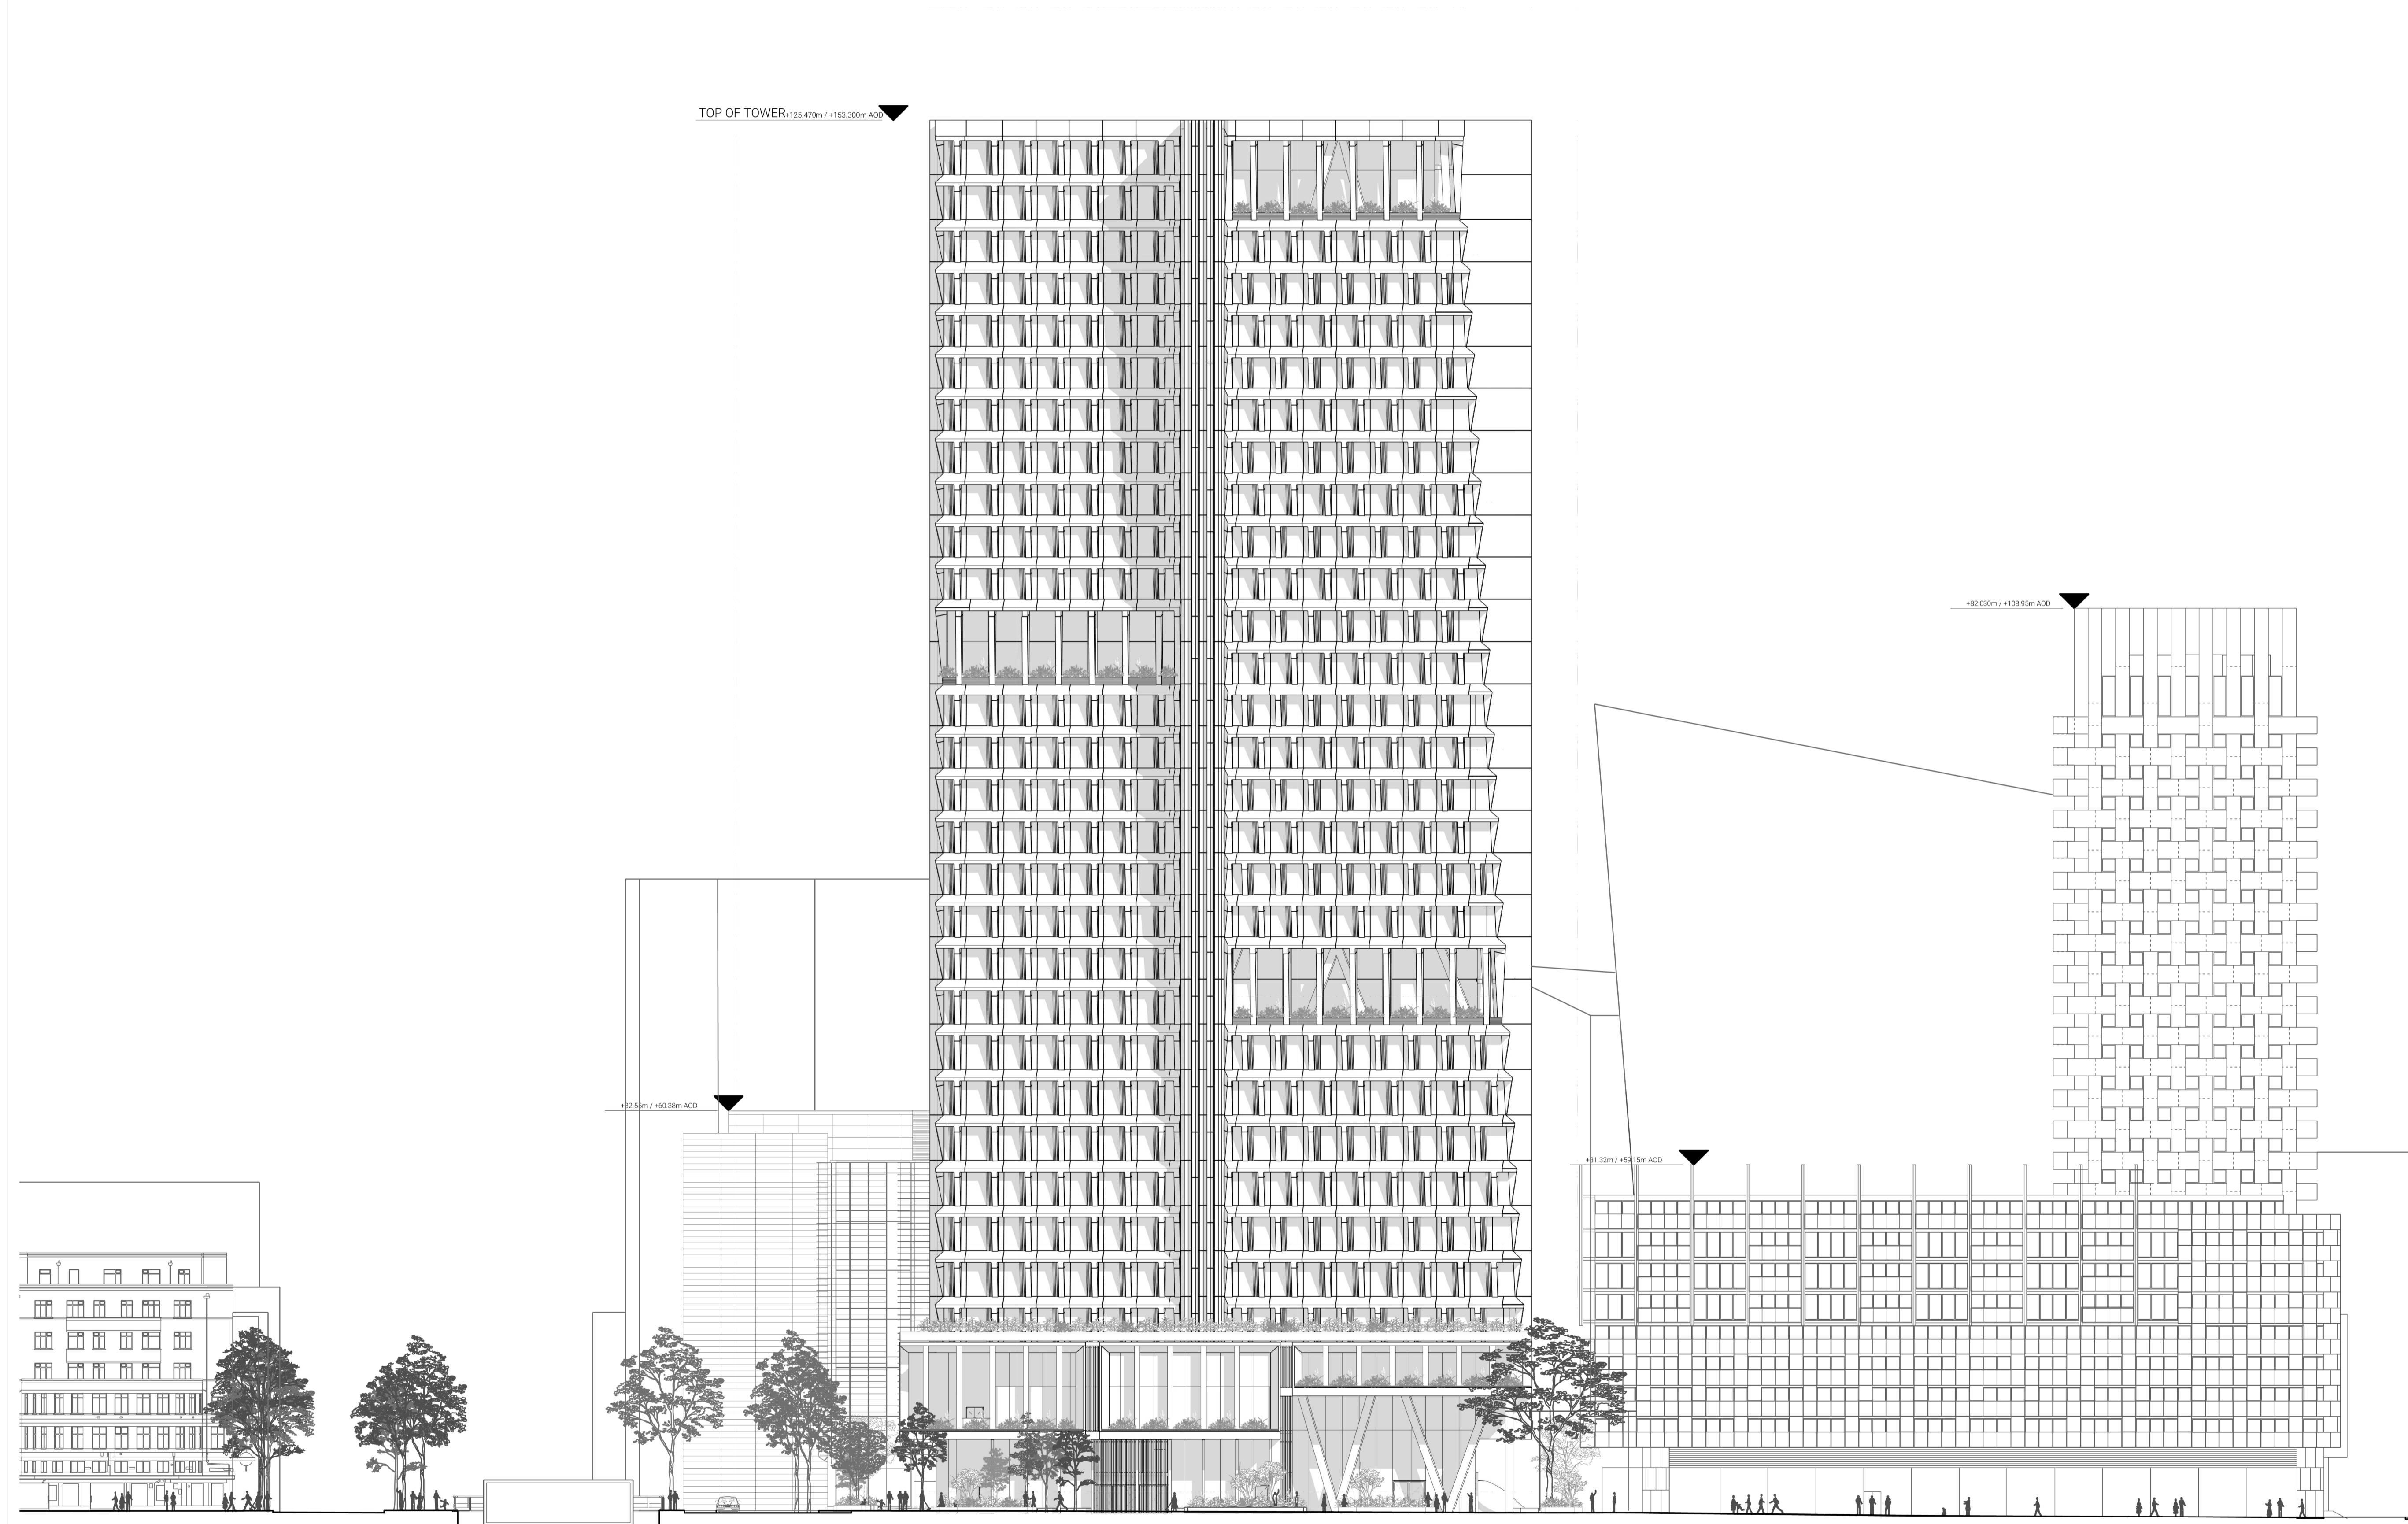

EUSTON ROAD

EUSTON TOWER

BROCK STREET