

Notes

1. Do not scale drawings. Dimensions govern.
2. All dimensions are in millimeters unless noted otherwise.
3. All dimensions shall be verified on site before proceeding.
4. The author shall be notified in writing of any discrepancies.
5. This drawing is protected by copyright.



Revisions:

P1: Planning Submission


-
-
-
-
-
-
-
-
-
-
-
-
-
-
-
-
-
-
-
-
-



PROJECT NAME	EUSTON TOWER
AUTHOR PROJECT NUMBER	1312
PROJECT PHASE	PLANNING APPLICATION
CLIENT	British Land Property Management Limited York House 45, Seymour Street, London. W1H 7LX info@britishland.com / Tel: +44 20 7486 4466

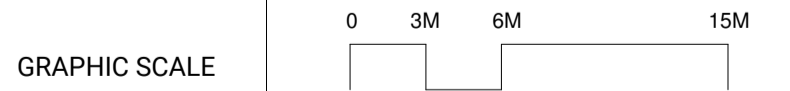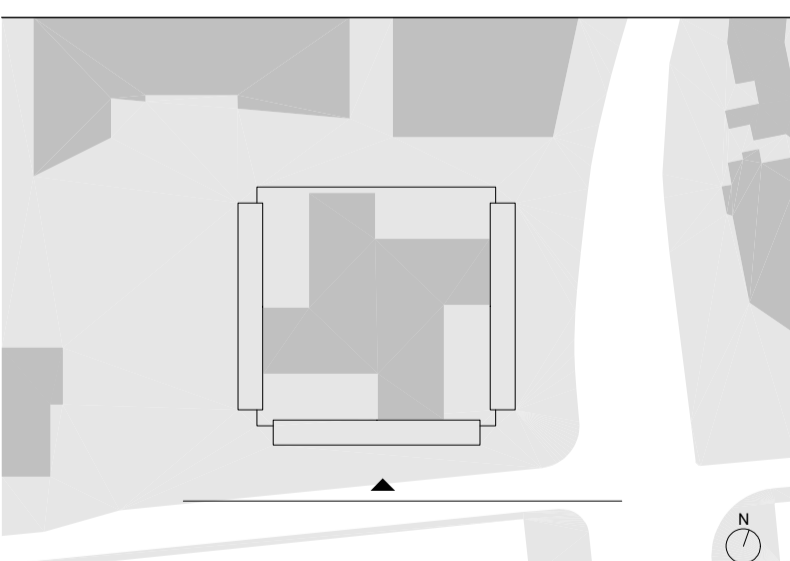

SCALE	1 : 300 (A1)
AUTHOR	3XN
REVISION	P1
ISSUE DATE	01/12/2023
DRAWING TITLE	South Elevation - Existing
DRAWING NUMBER	ET-DR-A-00201

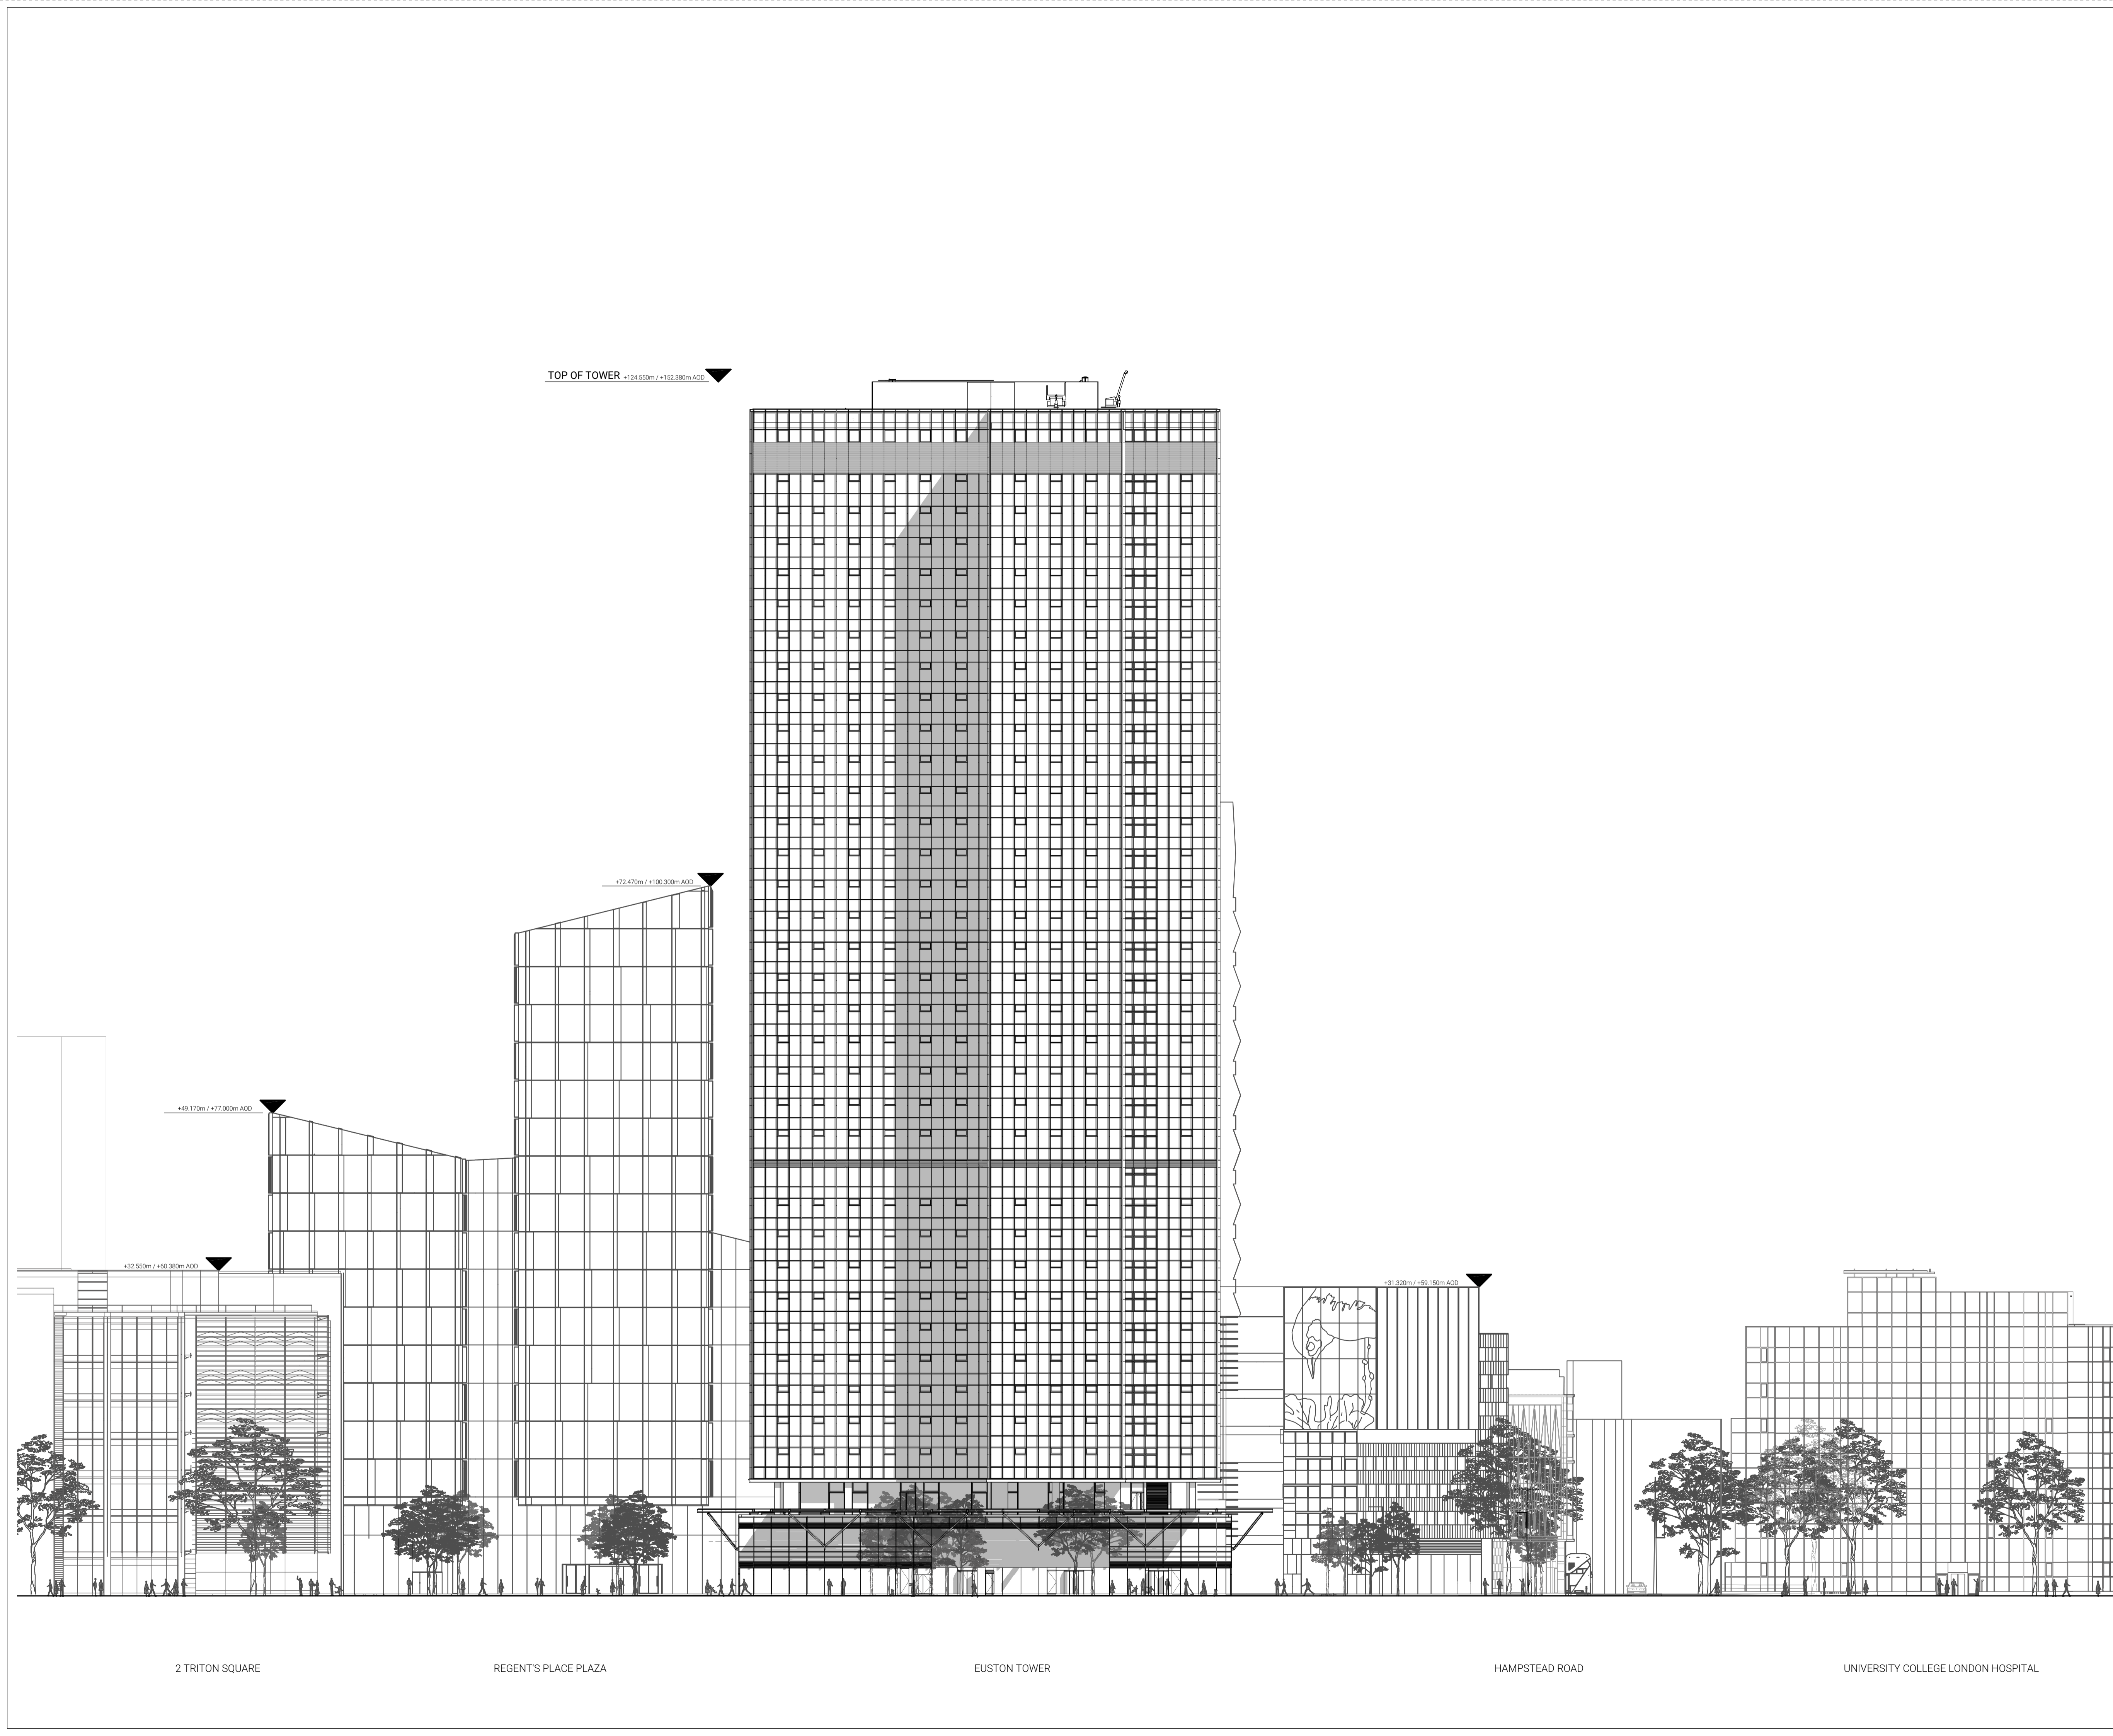

2 TRITON SQUARE REGENT'S PLACE PLAZA EUSTON TOWER HAMPSTEAD ROAD UNIVERSITY COLLEGE LONDON HOSPITAL