

Notes

1. Do not scale drawings. Dimensions govern.
2. All dimensions are in millimeters unless noted otherwise.
3. All dimensions shall be verified on site before proceeding.
4. The author shall be notified in writing of any discrepancies.
5. This drawing is protected by copyright.

Revisions:

P1: Planning Submission

| |
|---|
| - |
| - |
PROJECT NAME EUSTON TOWER

AUTHOR PROJECT NUMBER 1312


PROJECT PHASE PLANNING APPLICATION

CLIENT


British Land Property Management Limited

York House 45, Seymour Street, London. W1H 7LX

info@britishland.com / Tel: +44 20 7486 4466

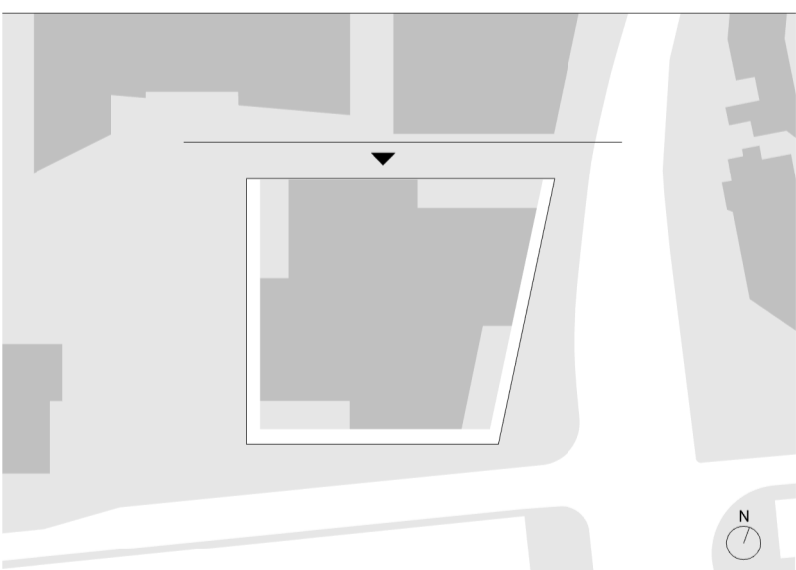

GRAPHIC SCALE

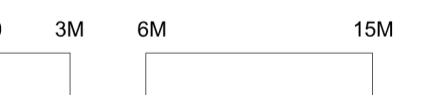

SCALE 1 : 300 (A1)

AUTHOR 3XN



REVISION P1

ISSUE DATE 01/12/2023

DRAWING TITLE **North Elevation - Proposed**

DRAWING NUMBER **ET-DR-A-30011**

TOP OF TOWER: +125.470m / +153.300m AOD

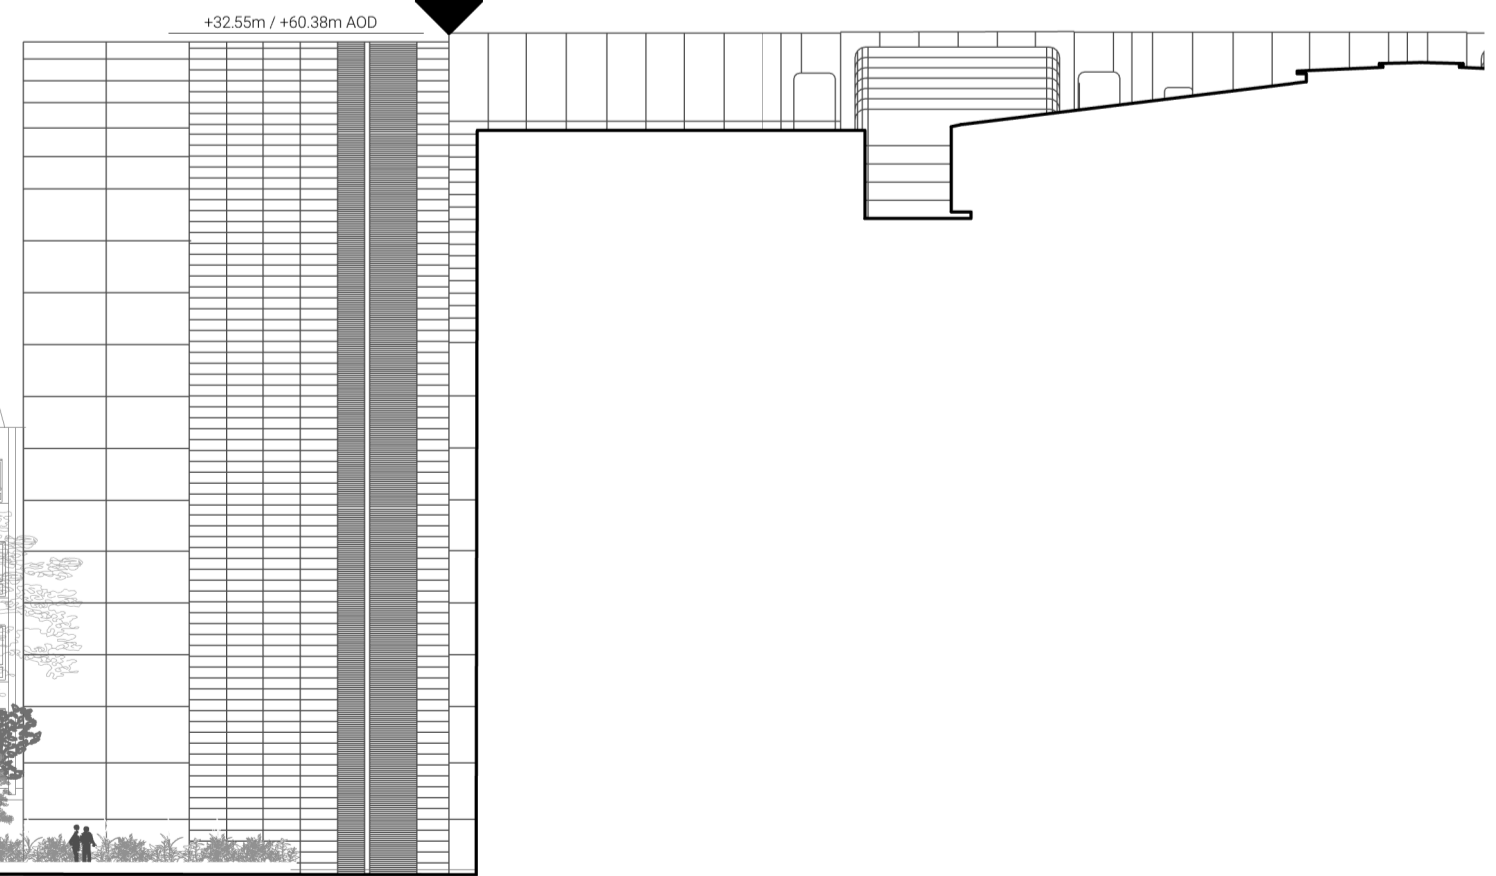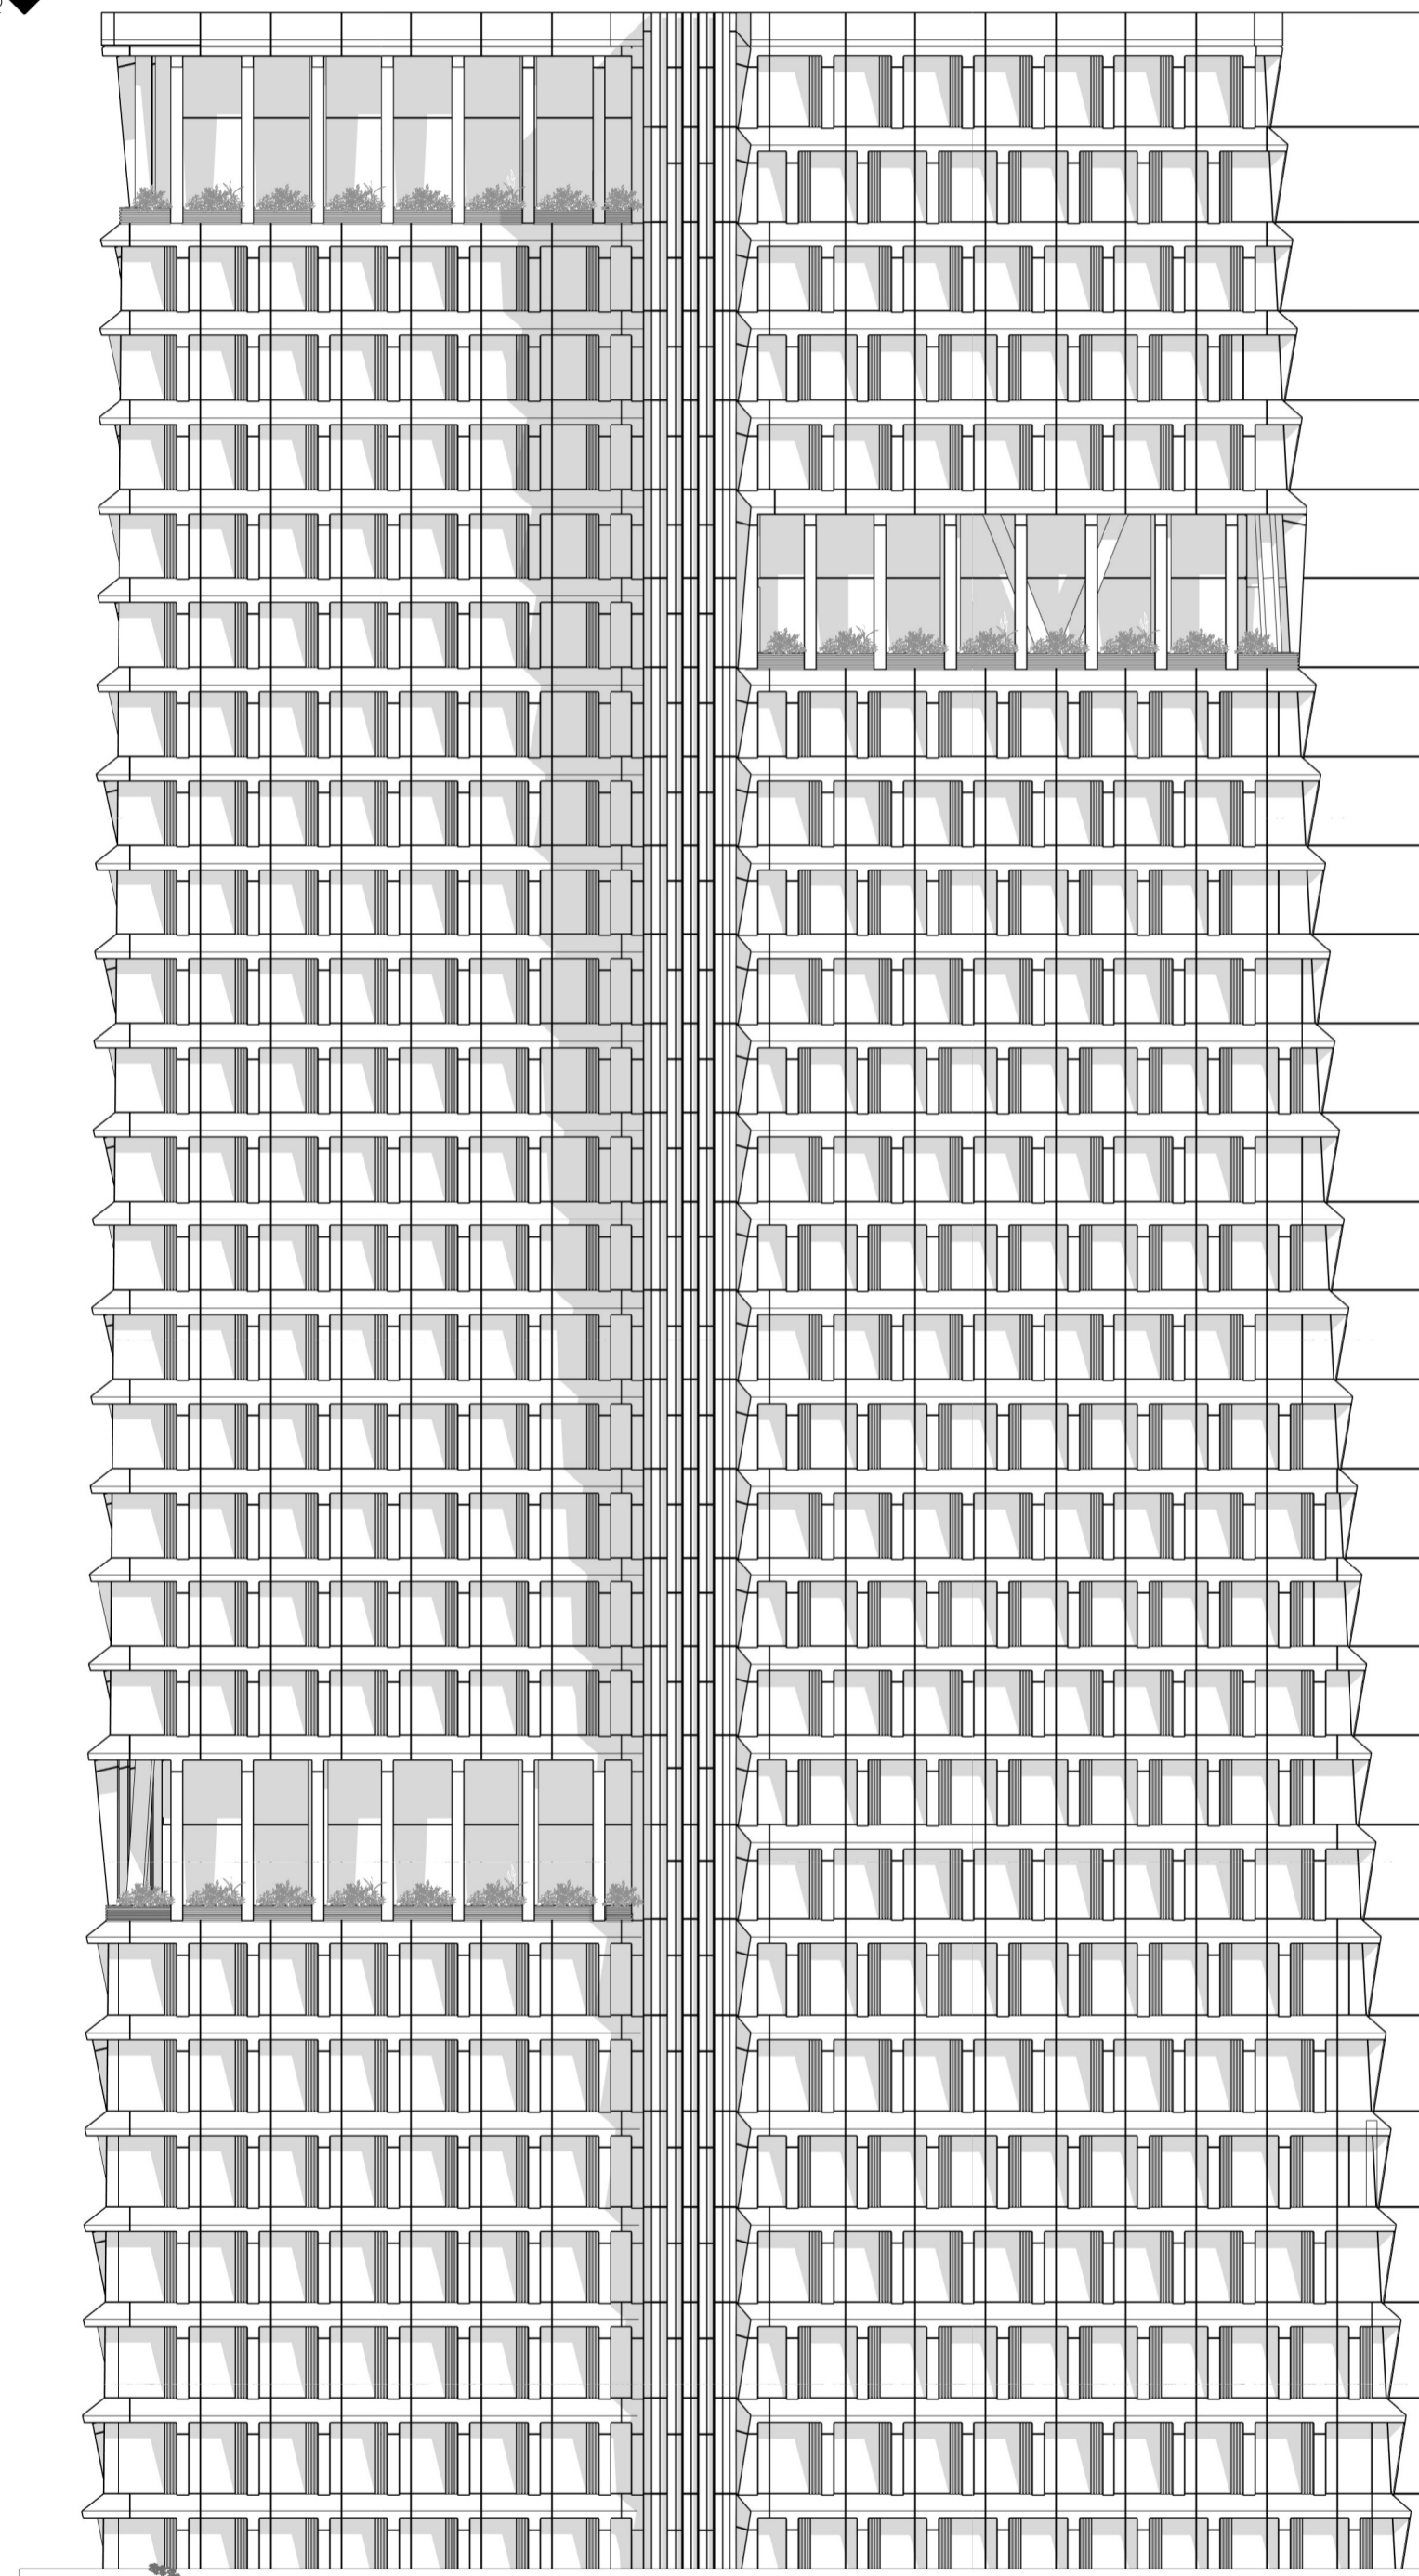

HAMPSTEAD ROAD

EUSTON TOWER

REGENT'S PLACE PLAZA

ONE TRITON SQUARE