






- Notes**
1. Do not scale drawings. Dimensions govern.
  2. All dimensions are in millimeters unless noted otherwise.
  3. All dimensions shall be verified on site before proceeding.
  4. The author shall be notified in writing of any discrepancies.
  5. This drawing is protected by copyright.

**Key:**


	Deconstruction
	Deconstruction
	Retention


**Revisions:**


P1: Planning Submission	
-	
-	
-	
-	
-	
-	
-	
-	
-	



PROJECT NAME	EUSTON TOWER
AUTHOR PROJECT NUMBER	1312
PROJECT PHASE	PLANNING APPLICATION
CLIENT	British Land Property Management Limited York House 45, Seymour Street, London. W1H 7LX info@britishland.com / Tel: +44 20 7486 4466

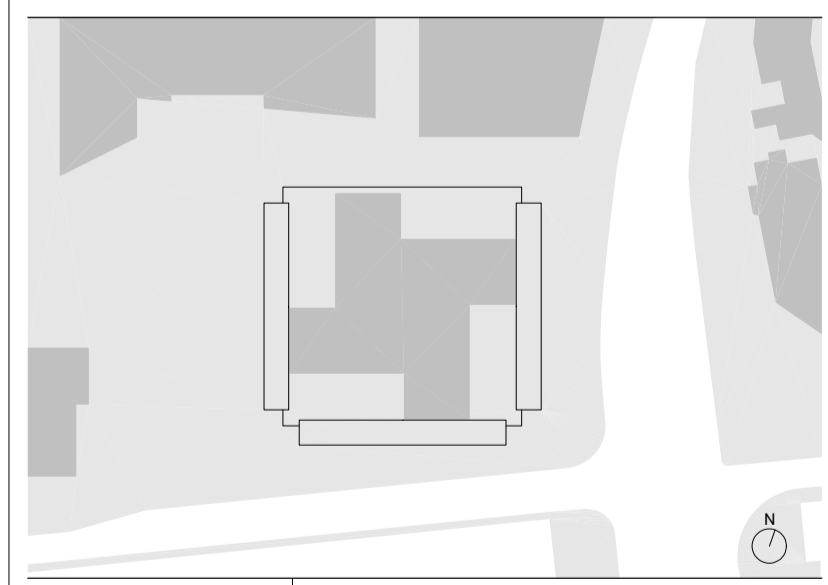

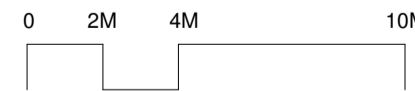GRAPHIC SCALE	
SCALE	1 : 200 (A1)
AUTHOR	3XN
REVISION	P1
ISSUE DATE	01/12/2023
DRAWING TITLE	<b>Basement Plan - Deconstruction</b>
DRAWING NUMBER	ET-DR-A-01099

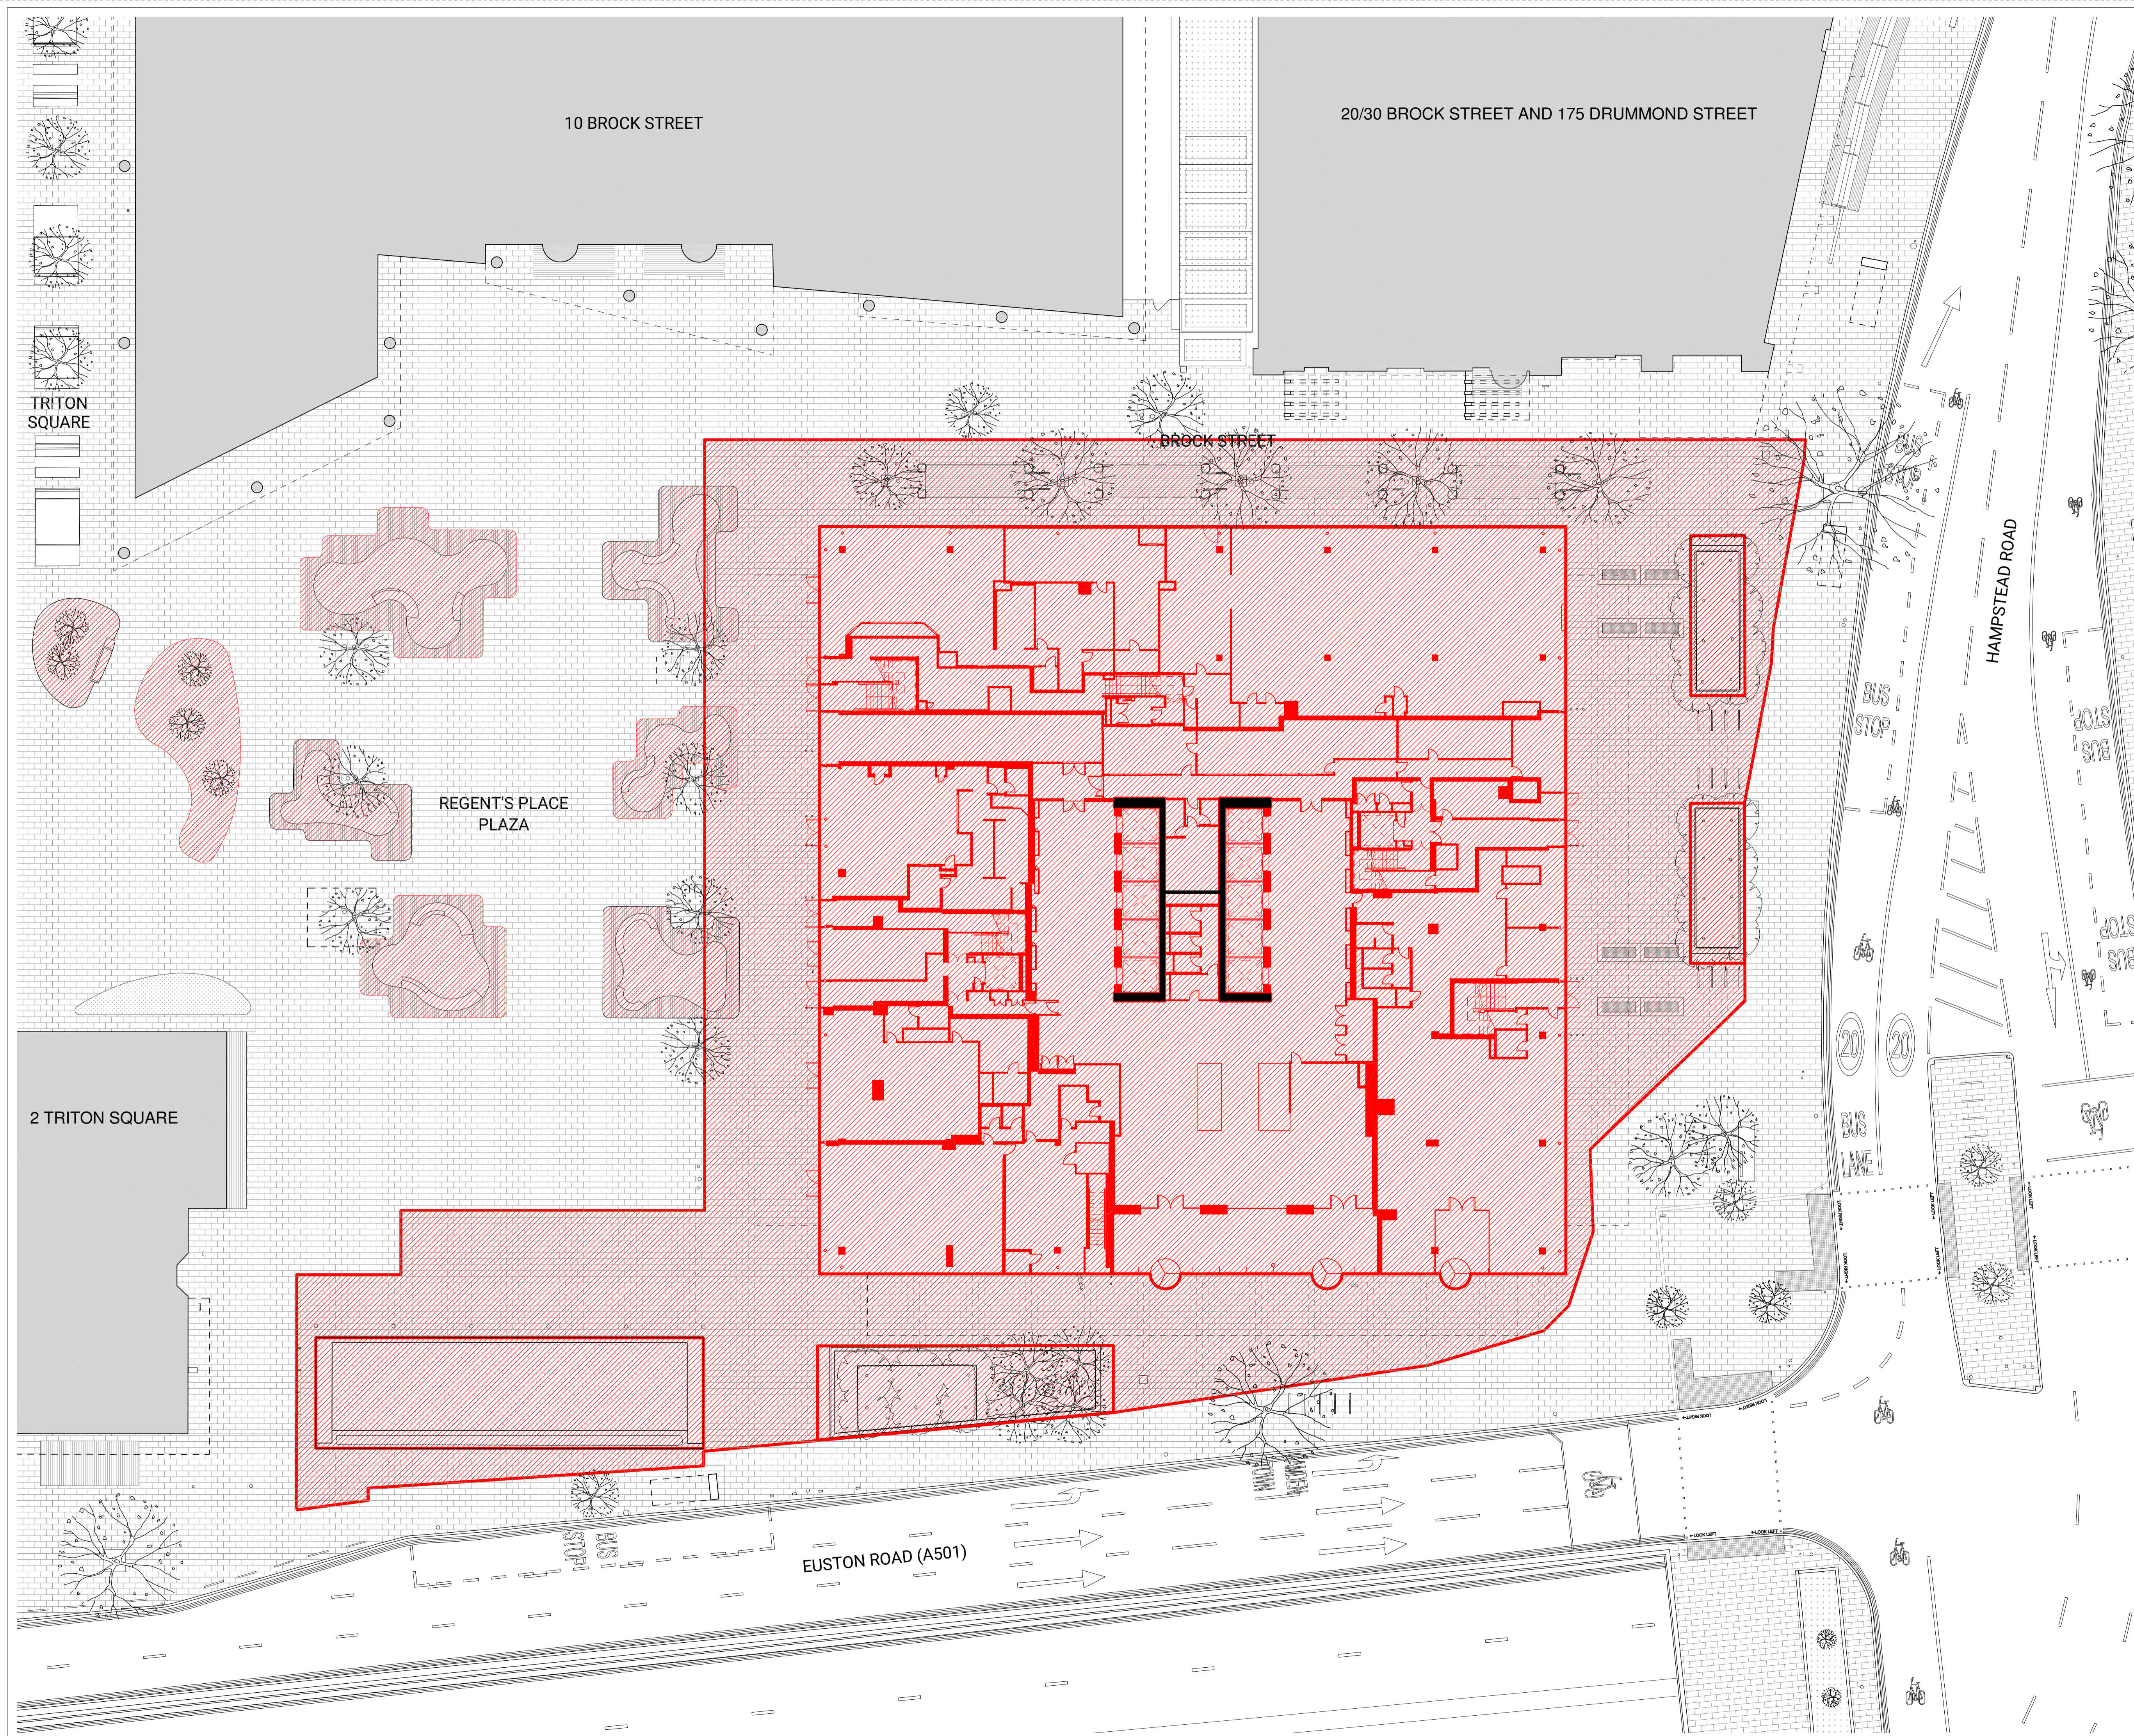

**Euston Tower**

**Notes**

1. Do not scale drawings. Dimensions govern.
2. All dimensions are in millimeters unless noted otherwise.
3. All dimensions shall be verified on site before proceeding.
4. The author shall be notified in writing of any discrepancies.
5. This drawing is protected by copyright.

**Key:**


- Deconstruction
- Deconstruction
- Retention

**Revisions:**


Rev.	Description
P1	Planning Submission

**3XN**

PROJECT NAME	EUSTON TOWER
AUTHOR PROJECT NUMBER	1312
PROJECT PHASE	PLANNING APPLICATION
CLIENT	British Land Property Management Limited York House 45, Seymour Street, London. W1H 7LX info@britishland.com / Tel: +44 20 7486 4466

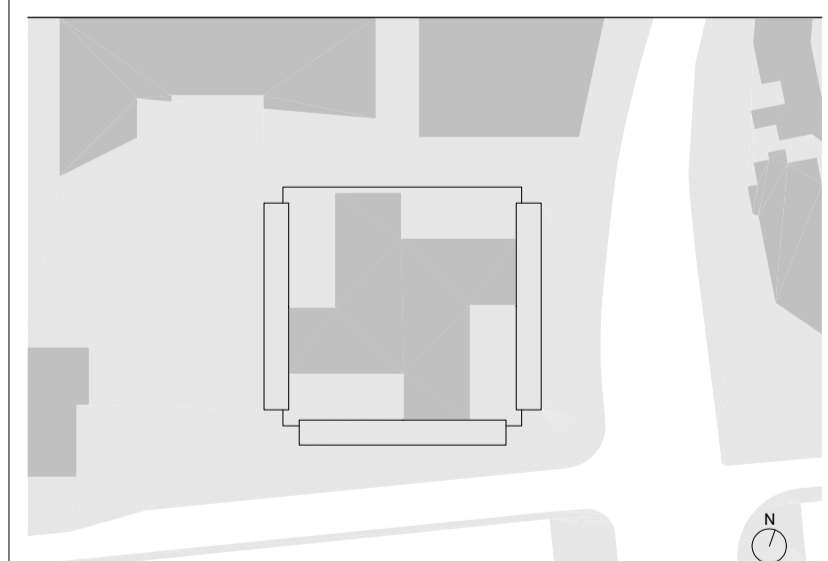

GRAPHIC SCALE	0 2M 4M 10M
SCALE	1 : 200 (A1)
AUTHOR	3XN
REVISION	P1
ISSUE DATE	01/12/2023
DRAWING TITLE	<b>Level 00 Plan - Deconstruction</b>
DRAWING NUMBER	<b>ET-DR-A-01100</b>

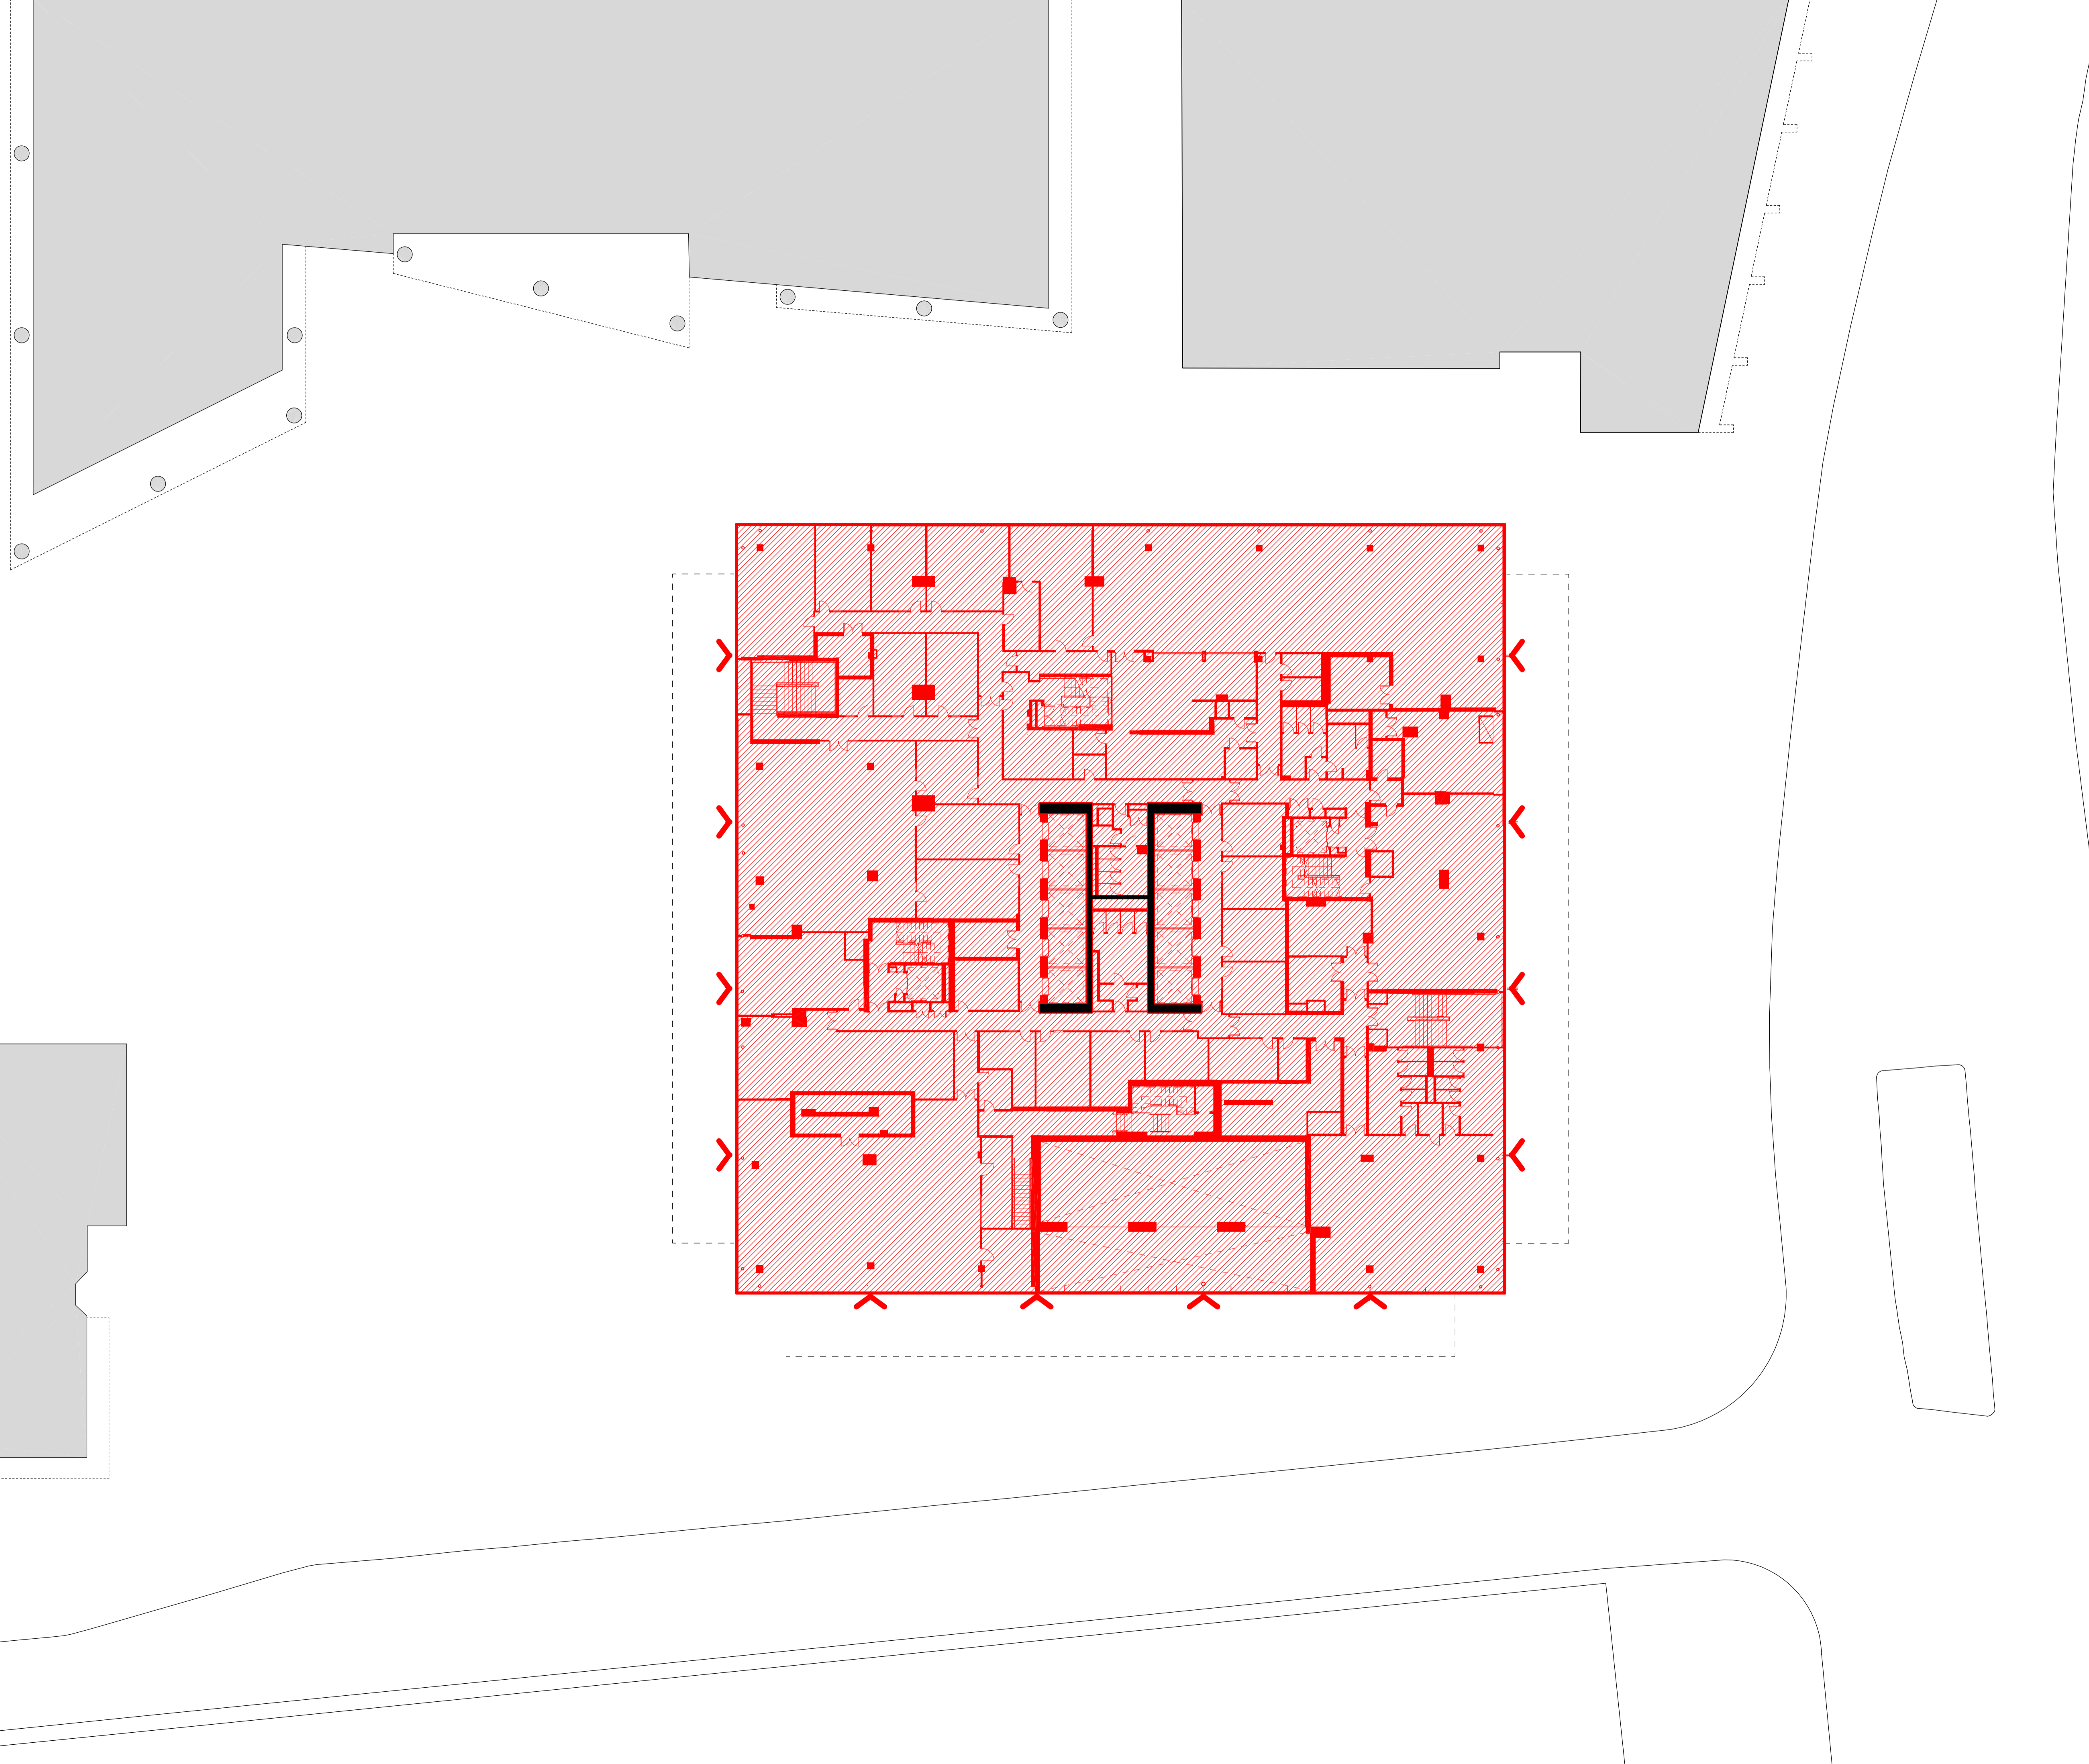

**Euston Tower**

**Notes**

1. Do not scale drawings. Dimensions govern.
2. All dimensions are in millimeters unless noted otherwise.
3. All dimensions shall be verified on site before proceeding.
4. The author shall be notified in writing of any discrepancies.
5. This drawing is protected by copyright.

**Key:**


- Deconstruction
- Deconstruction
- Retention

**Revisions:**


P1: Planning Submission	



PROJECT NAME	EUSTON TOWER
AUTHOR PROJECT NUMBER	1312
PROJECT PHASE	PLANNING APPLICATION
CLIENT	British Land Property Management Limited York House 45, Seymour Street, London. W1H 7LX info@britishland.com / Tel: +44 20 7486 4466

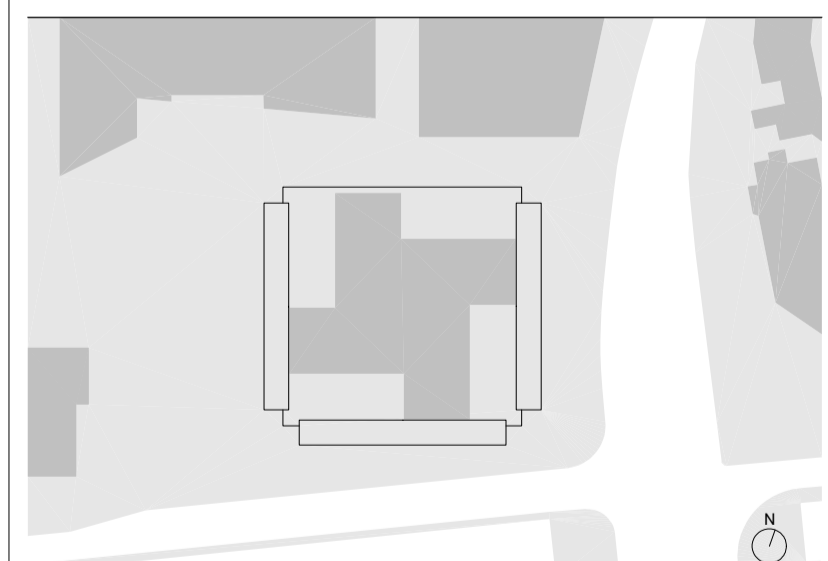

GRAPHIC SCALE	
SCALE	1 : 200 (A1)
AUTHOR	3XN
REVISION	P1
ISSUE DATE	01/12/2023
DRAWING TITLE	<b>Level 01 Plan - Deconstruction</b>
DRAWING NUMBER	<b>ET-DR-A-01101</b>

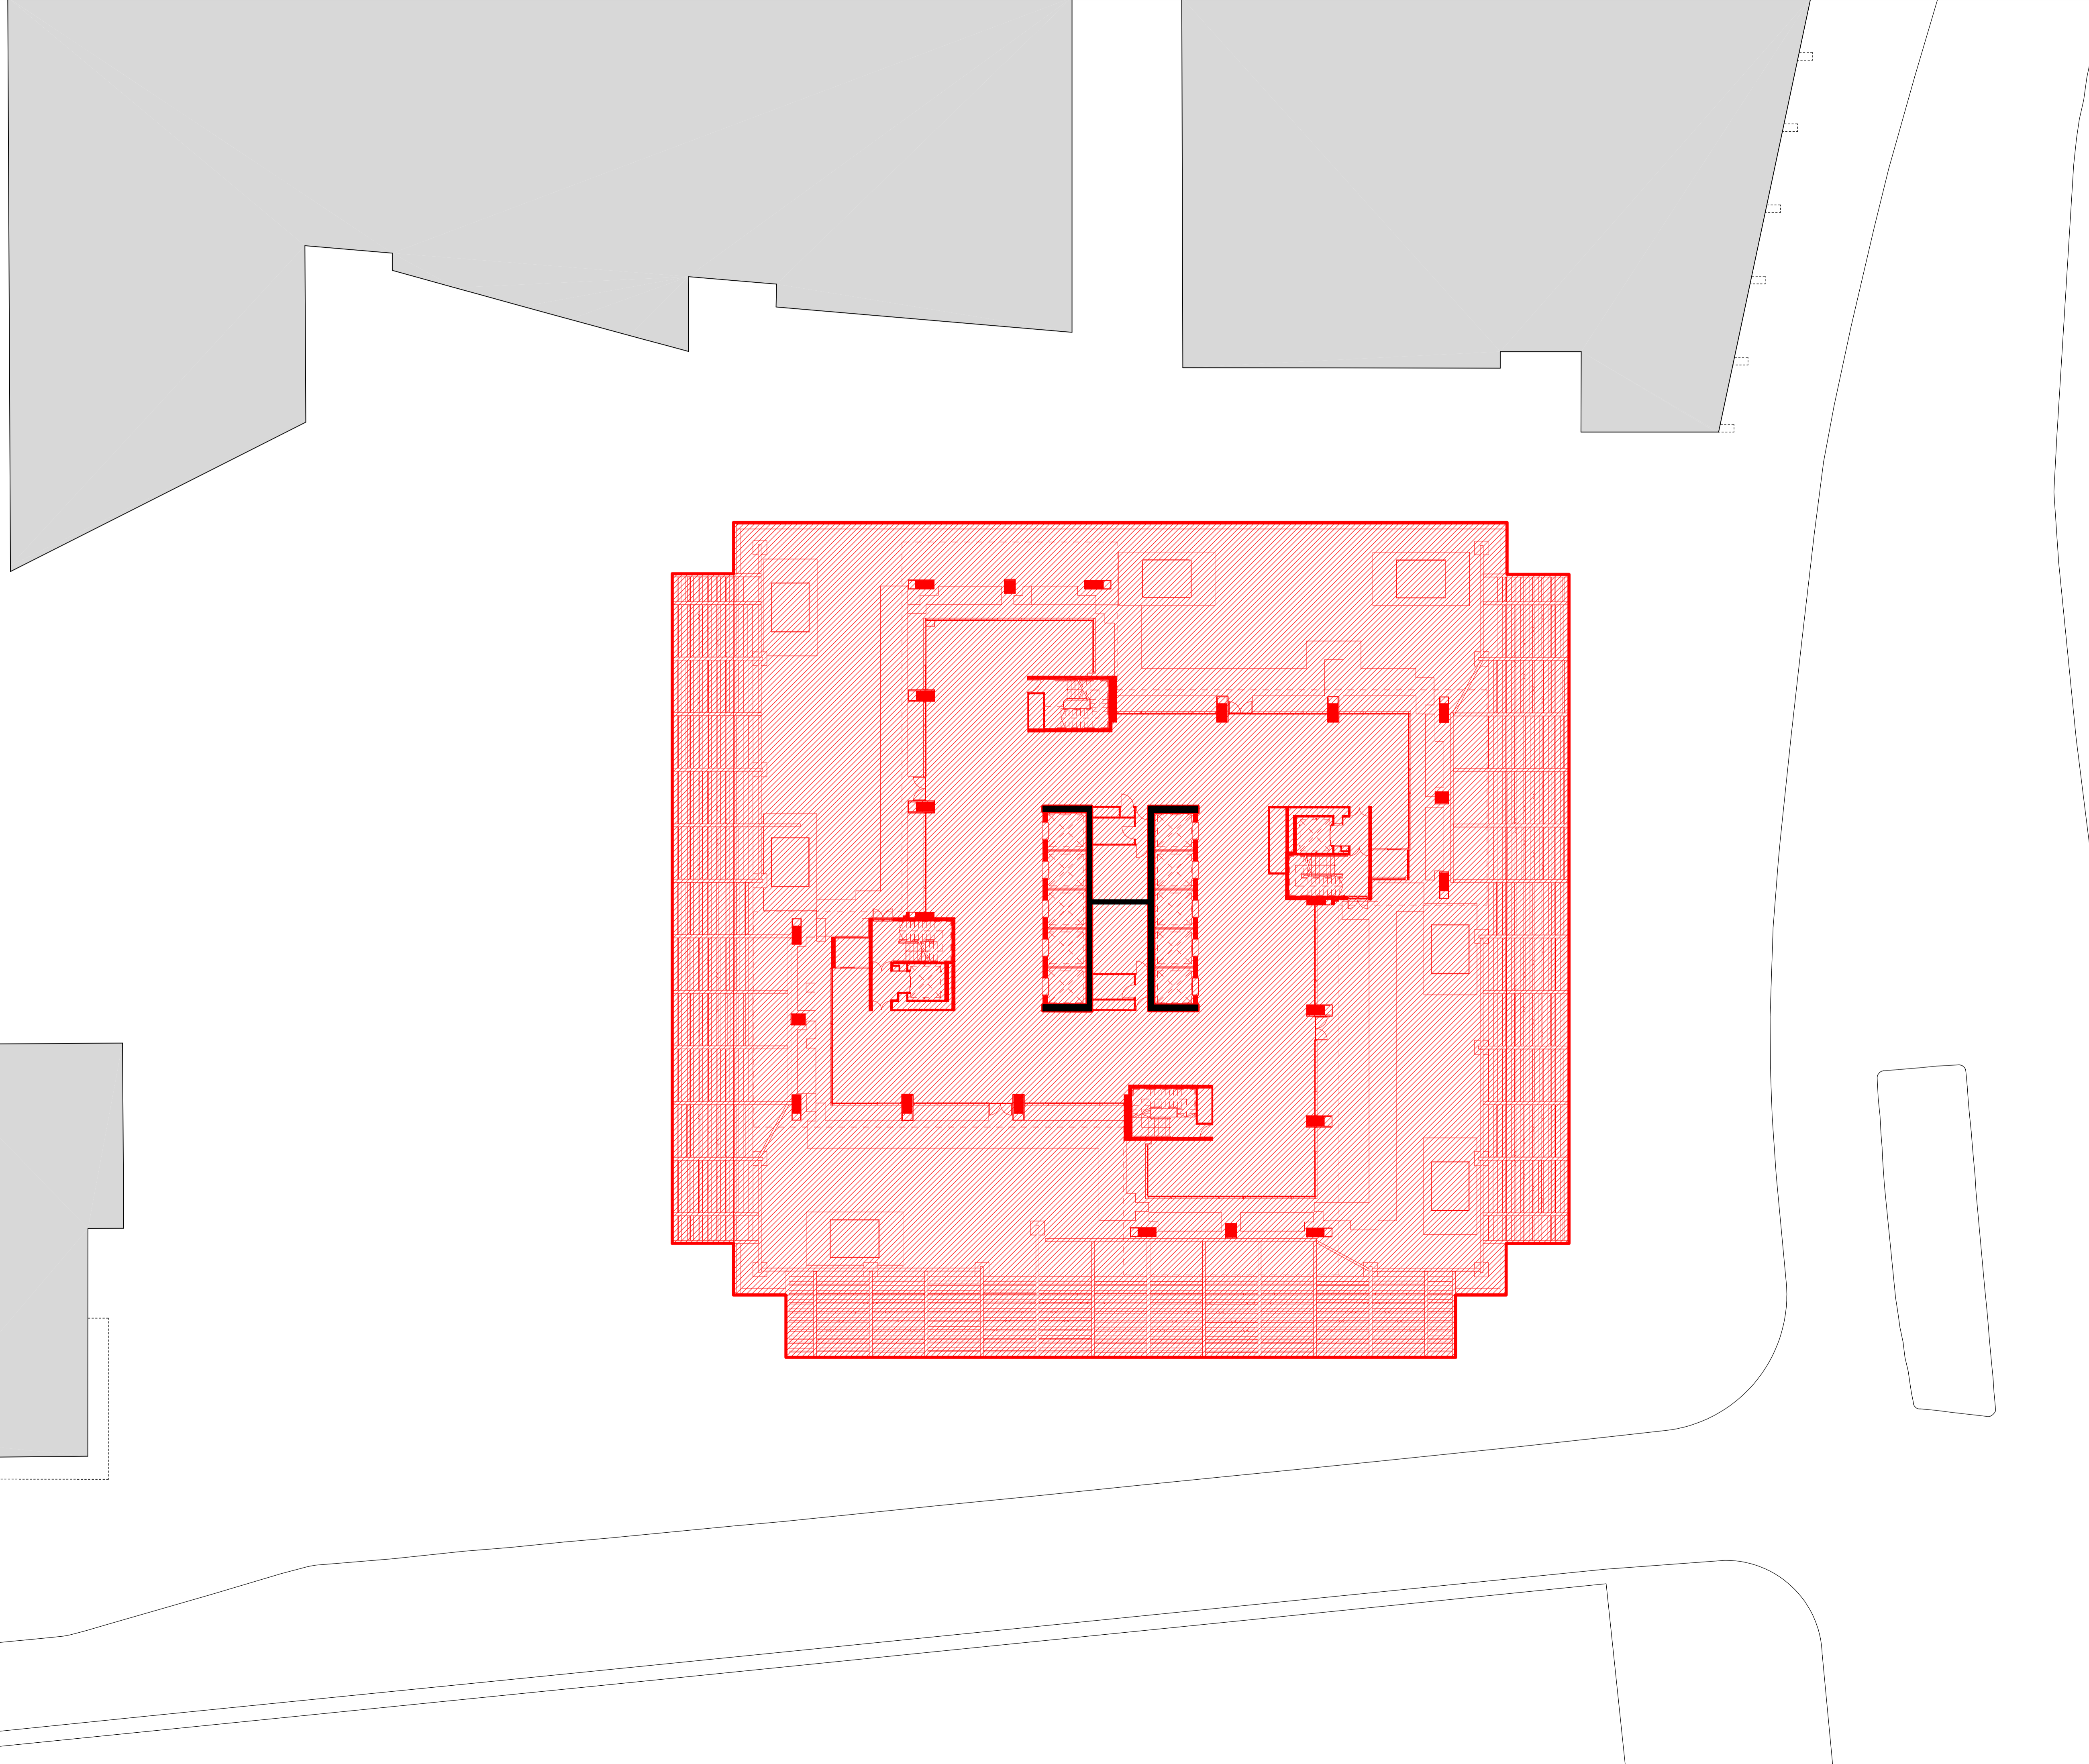

**Euston Tower**

**Notes**

1. Do not scale drawings. Dimensions govern.
2. All dimensions are in millimeters unless noted otherwise.
3. All dimensions shall be verified on site before proceeding.
4. The author shall be notified in writing of any discrepancies.
5. This drawing is protected by copyright.

**Key:**


- Deconstruction
- Deconstruction
- Retention

**Revisions:**

P1: Planning Submission	



PROJECT NAME	EUSTON TOWER
AUTHOR PROJECT NUMBER	1312
PROJECT PHASE	PLANNING APPLICATION
CLIENT	British Land Property Management Limited York House 45, Seymour Street, London. W1H 7LX info@britishland.com / Tel: +44 20 7486 4466

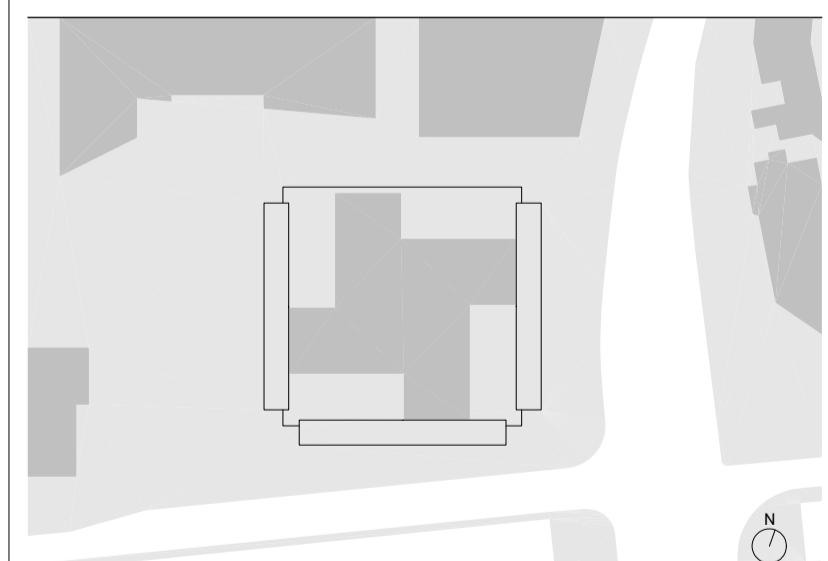

GRAPHIC SCALE	
SCALE	1 : 200 (A1)
AUTHOR	3XN
REVISION	P1
ISSUE DATE	01/12/2023
DRAWING TITLE	<b>Level 02 Plan - Deconstruction</b>
DRAWING NUMBER	<b>ET-DR-A-01102</b>

Notes

- 1. Do not scale drawings. Dimensions govern.
- 2. All dimensions are in millimeters unless noted otherwise.
- 3. All dimensions shall be verified on site before proceeding.
- 4. The author shall be notified in writing of any discrepancies.
- 5. This drawing is protected by copyright.

Key:

-  Deconstruction
-  Deconstruction
-  Retention


Revisions:


P1: Planning Submission


Revision	Description
-	-
-	-
-	-
-	-
-	-
-	-
-	-
-	-
-	-
-	-




PROJECT NAME	EUSTON TOWER
AUTHOR PROJECT NUMBER	1312
PROJECT PHASE	PLANNING APPLICATION
CLIENT	British Land Property Management Limited York House 45, Seymour Street, London. W1H 7LX info@britishland.com / Tel: +44 20 7486 4466

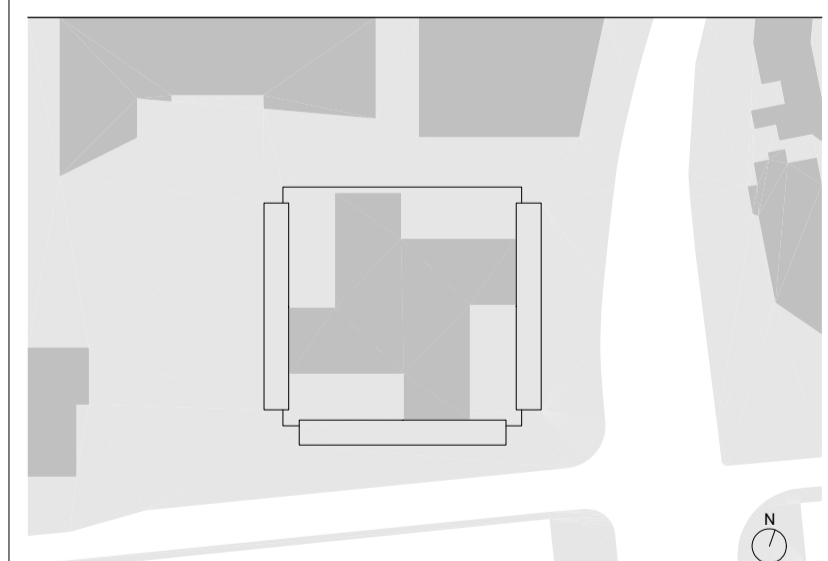

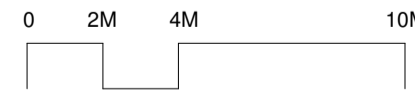GRAPHIC SCALE	
SCALE	1 : 200 (A1)
AUTHOR	3XN
REVISION	P1
ISSUE DATE	01/12/2023
DRAWING TITLE	<b>Level 03 Plan - Deconstruction</b>
DRAWING NUMBER	<b>ET-DR-A-01103</b>

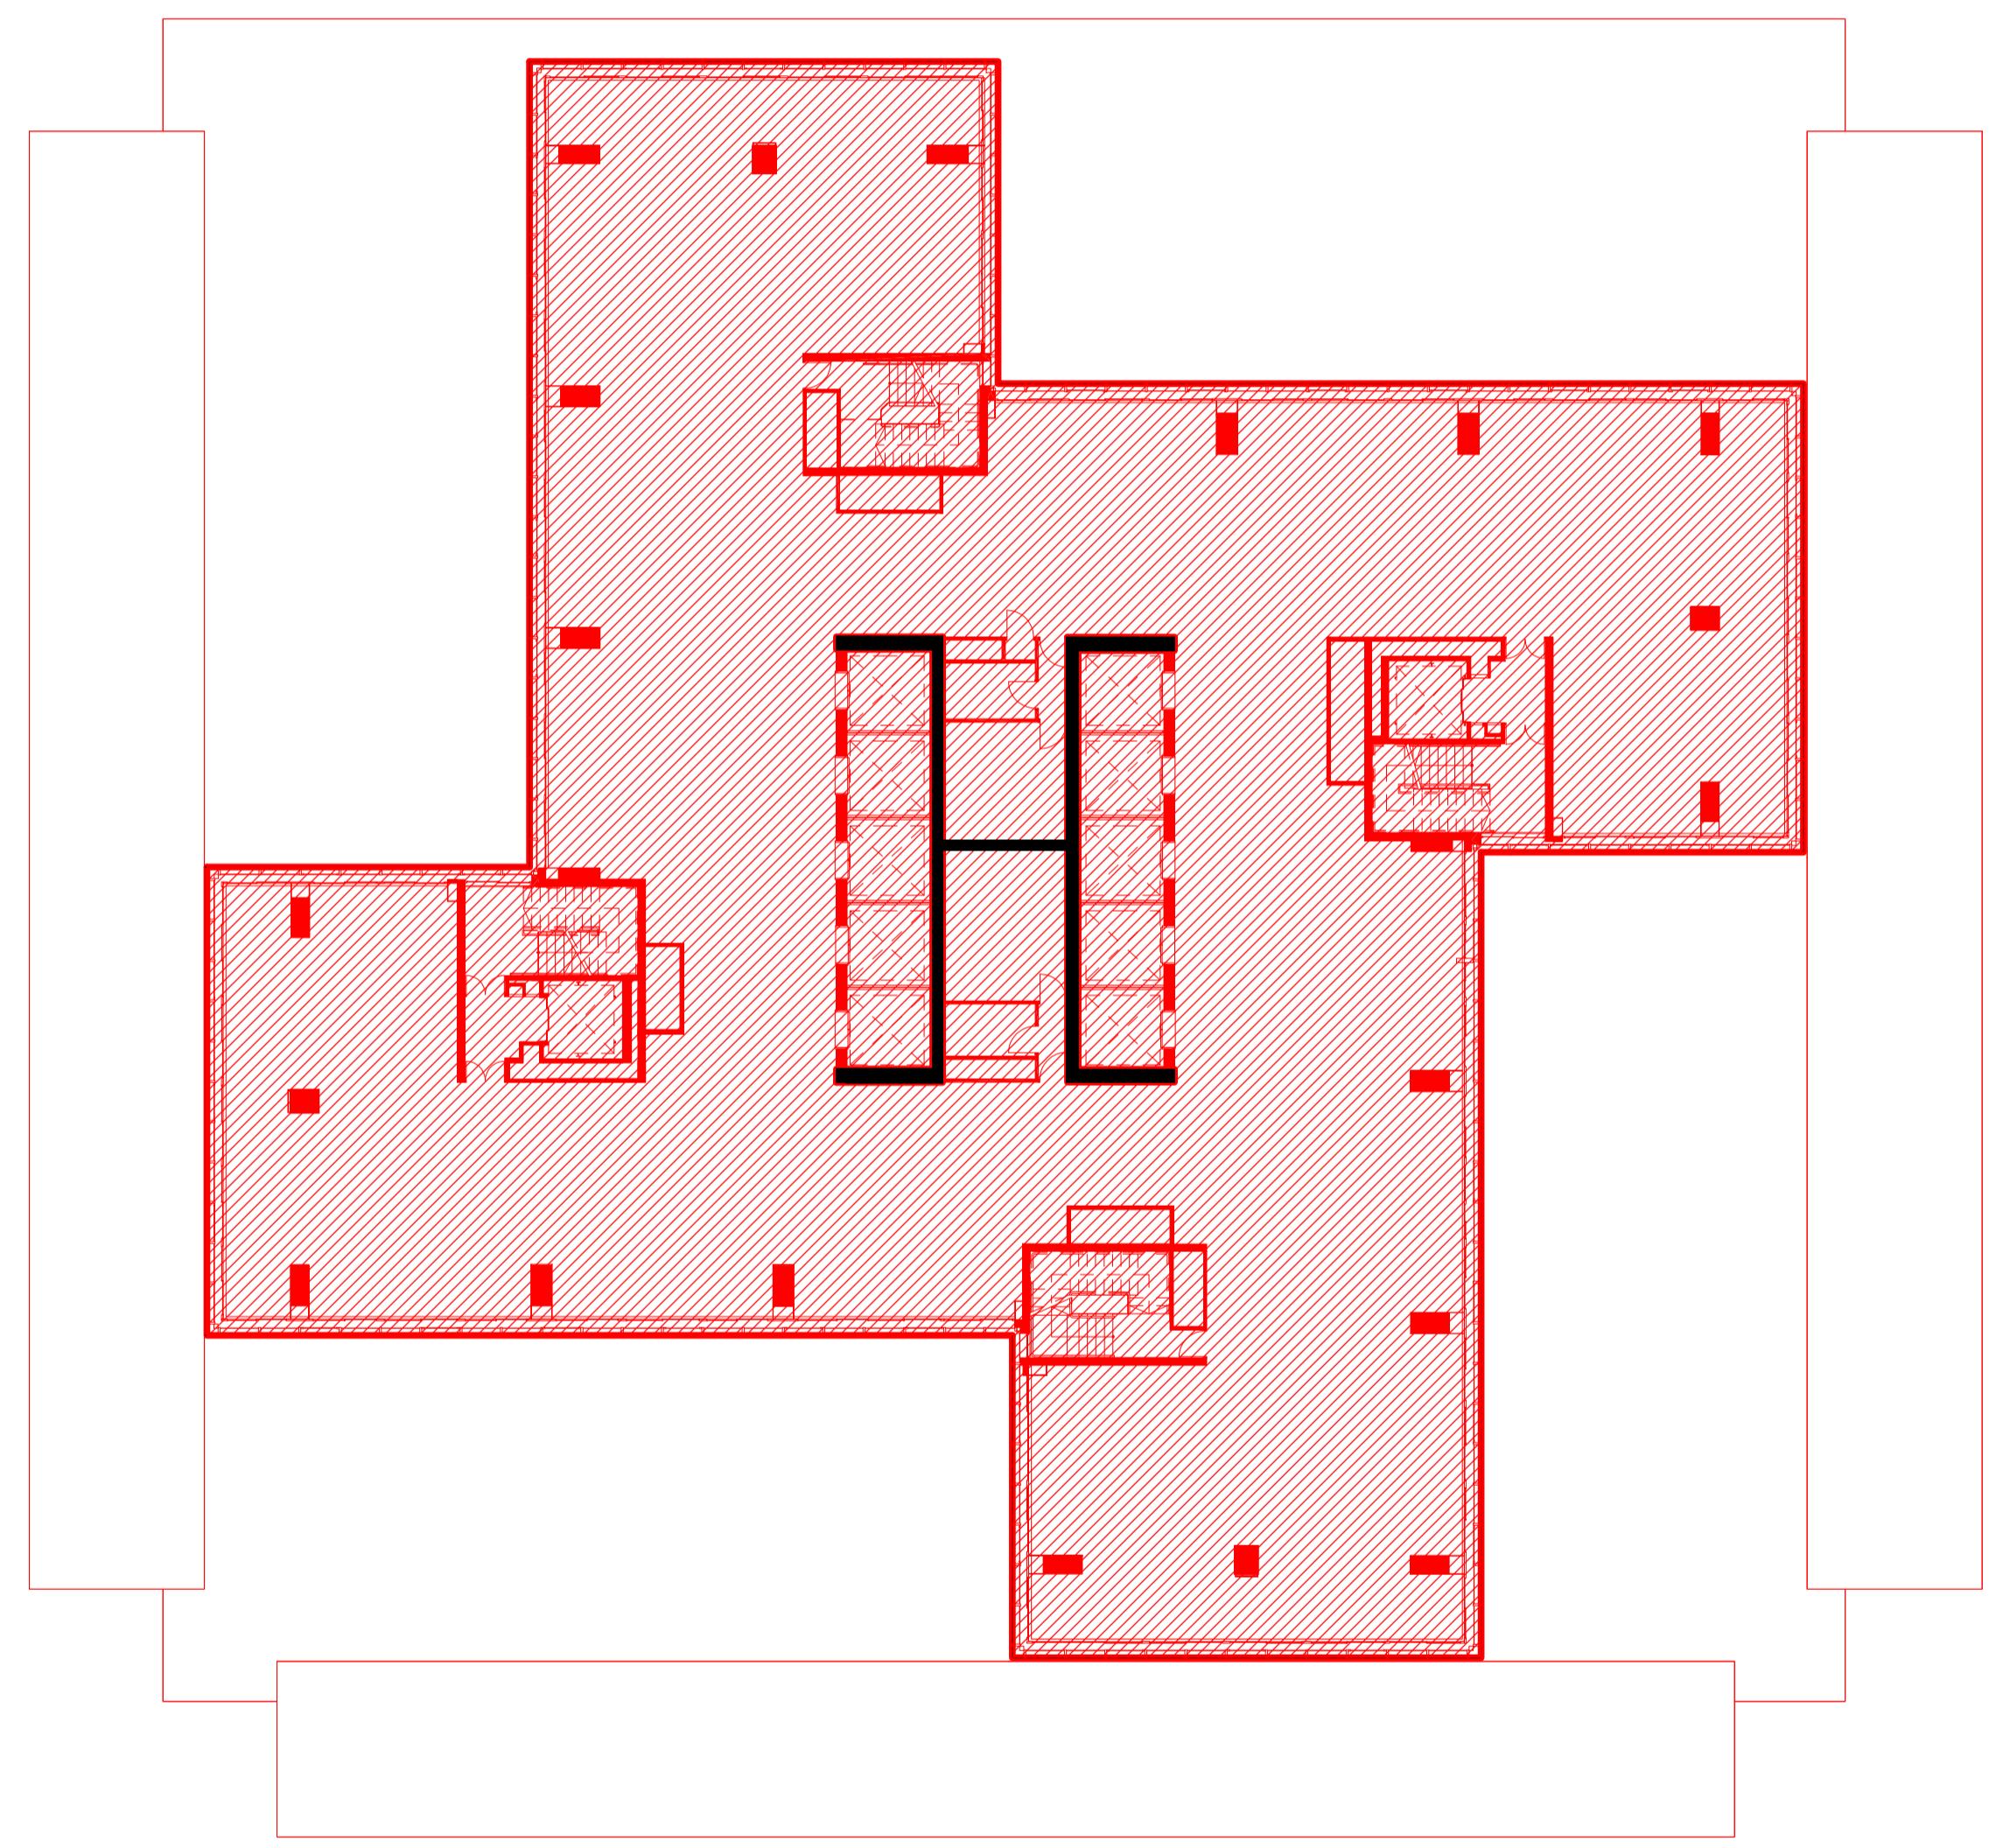

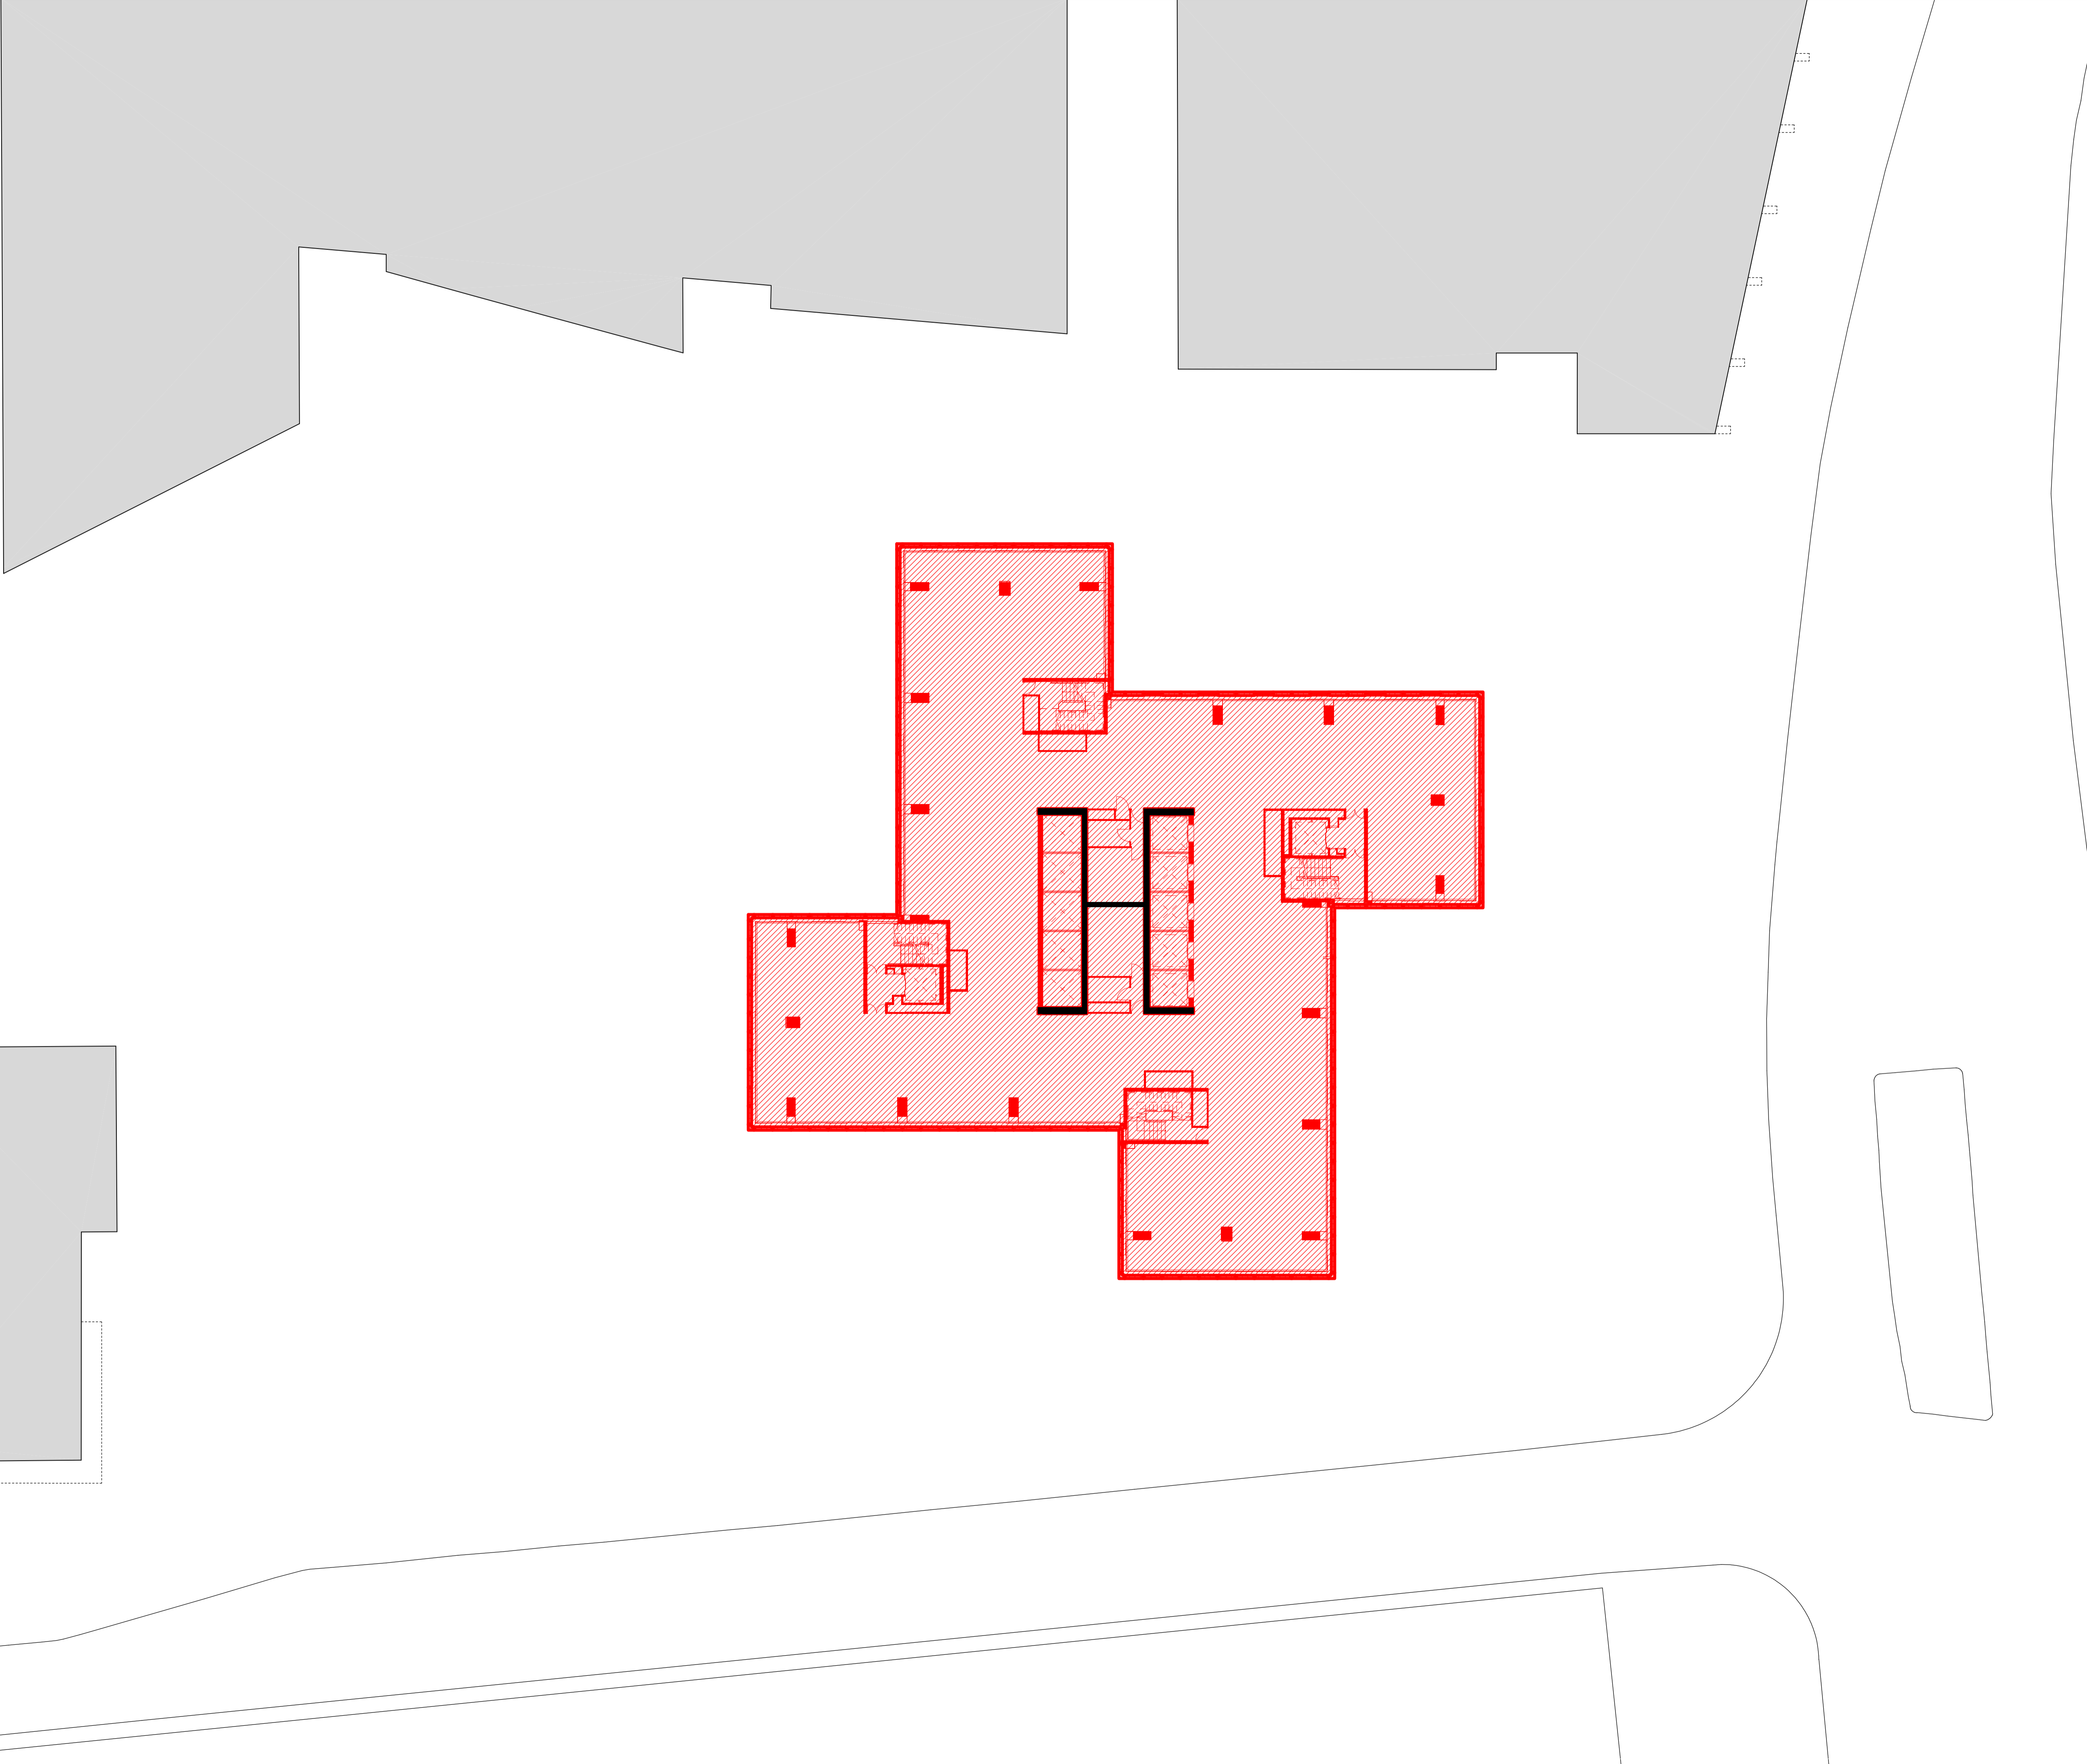

Euston Tower

Notes

1. Do not scale drawings. Dimensions govern.
2. All dimensions are in millimeters unless noted otherwise.
3. All dimensions shall be verified on site before proceeding.
4. The author shall be notified in writing of any discrepancies.
5. This drawing is protected by copyright.

Key:


- Deconstruction
- Deconstruction
- Retention

Revisions:


P1: Planning Submission	



PROJECT NAME	EUSTON TOWER
AUTHOR PROJECT NUMBER	1312
PROJECT PHASE	PLANNING APPLICATION
CLIENT	British Land Property Management Limited York House 45, Seymour Street, London. W1H 7LX info@britishland.com / Tel: +44 20 7486 4466

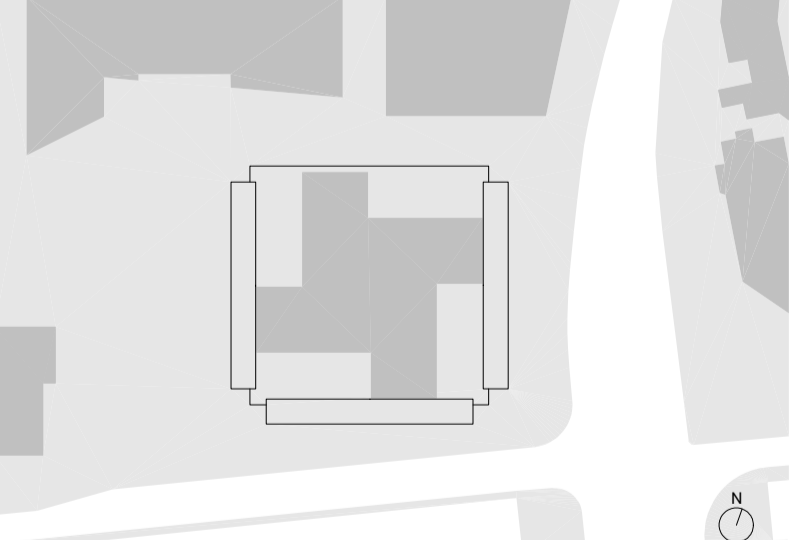

GRAPHIC SCALE	
SCALE	1 : 200 (A1)
AUTHOR	3XN
REVISION	P1
ISSUE DATE	01/12/2023
DRAWING TITLE	<b>Level 04 Plan - Deconstruction</b>
DRAWING NUMBER	<b>ET-DR-A-01104</b>

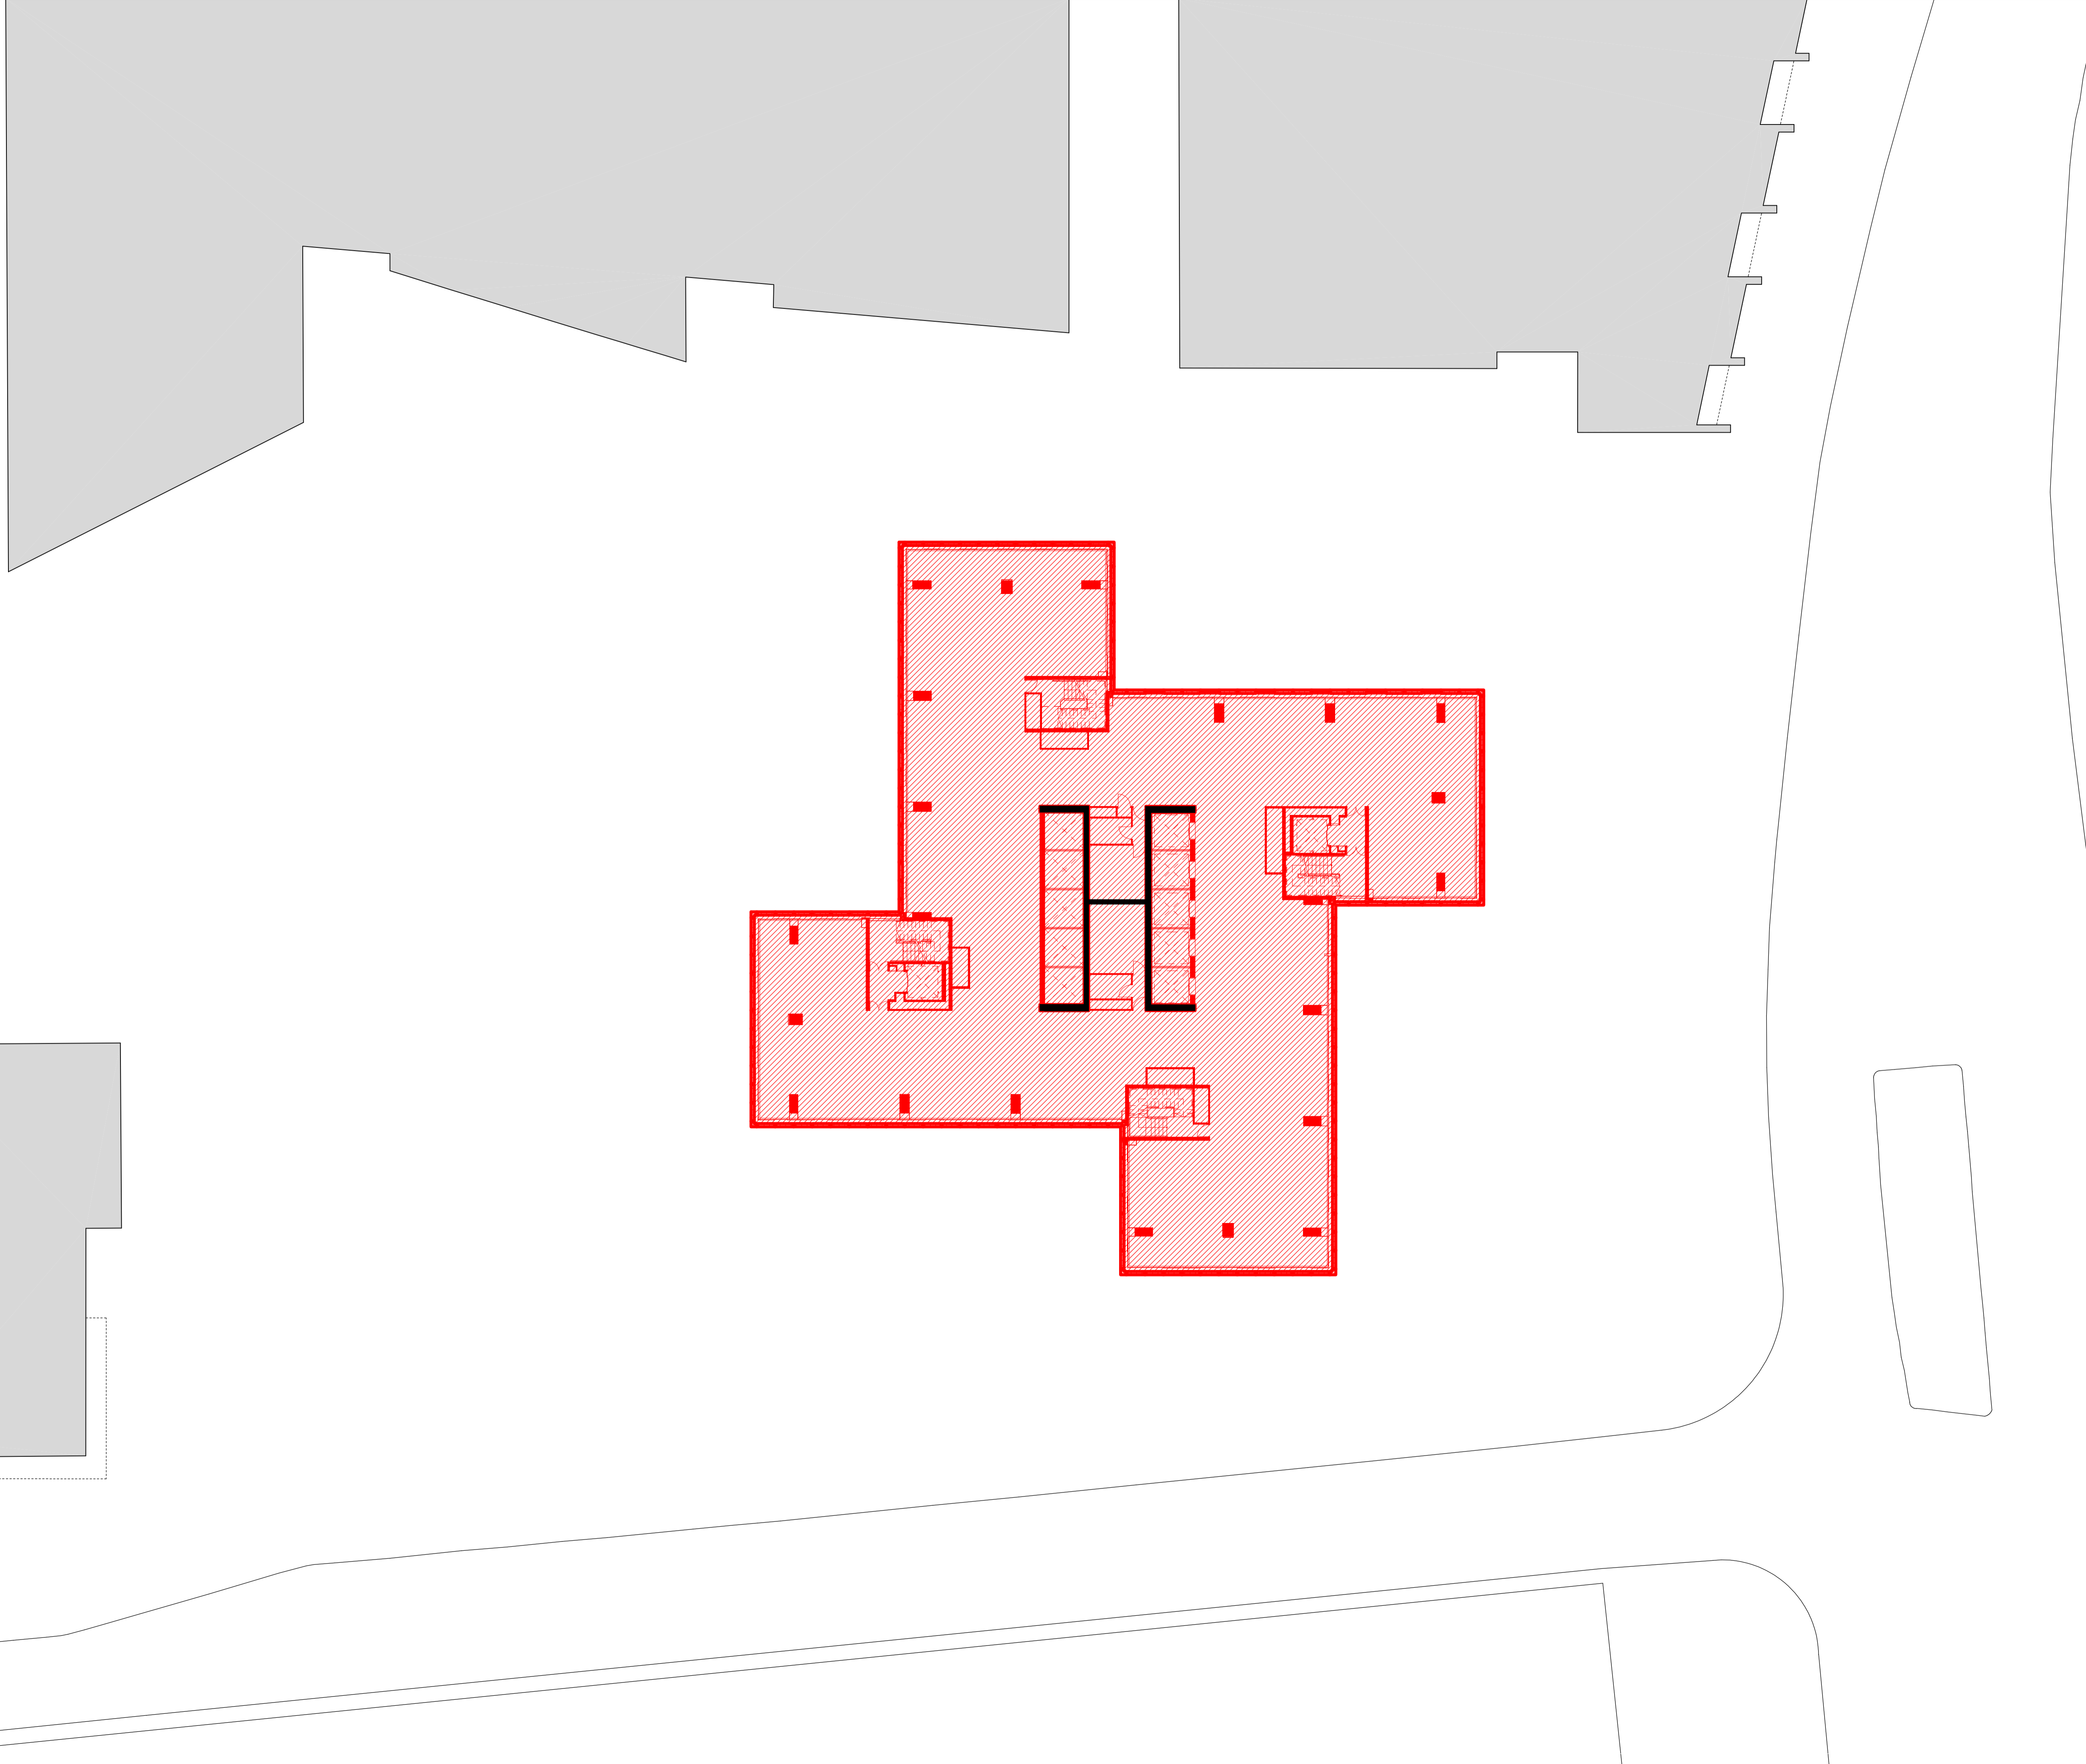

**Euston Tower**

**Notes**

1. Do not scale drawings. Dimensions govern.
2. All dimensions are in millimeters unless noted otherwise.
3. All dimensions shall be verified on site before proceeding.
4. The author shall be notified in writing of any discrepancies.
5. This drawing is protected by copyright.

**Key:**


- Deconstruction
- Deconstruction
- Retention

**Revisions:**


P1: Planning Submission	-	-	-	-	-	-	-	-	-	-	-	-	-	-	-	-	-	-	-
-------------------------	---	---	---	---	---	---	---	---	---	---	---	---	---	---	---	---	---	---	---



PROJECT NAME	EUSTON TOWER
AUTHOR PROJECT NUMBER	1312
PROJECT PHASE	PLANNING APPLICATION
CLIENT	British Land Property Management Limited York House 45, Seymour Street, London. W1H 7LX info@britishland.com / Tel: +44 20 7486 4466

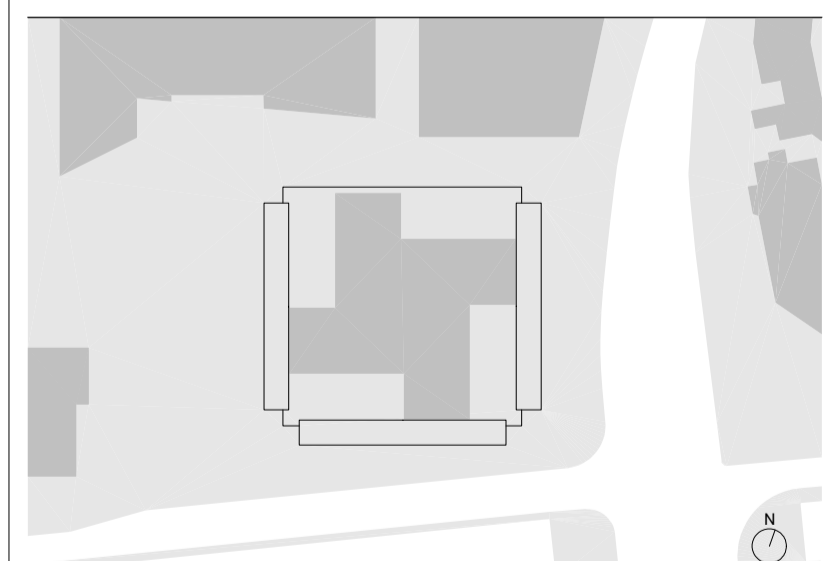

GRAPHIC SCALE	
SCALE	1 : 200 (A1)
AUTHOR	3XN
REVISION	P1
ISSUE DATE	01/12/2023
DRAWING TITLE	<b>Level 05 Plan - Deconstruction</b>
DRAWING NUMBER	<b>ET-DR-A-01105</b>

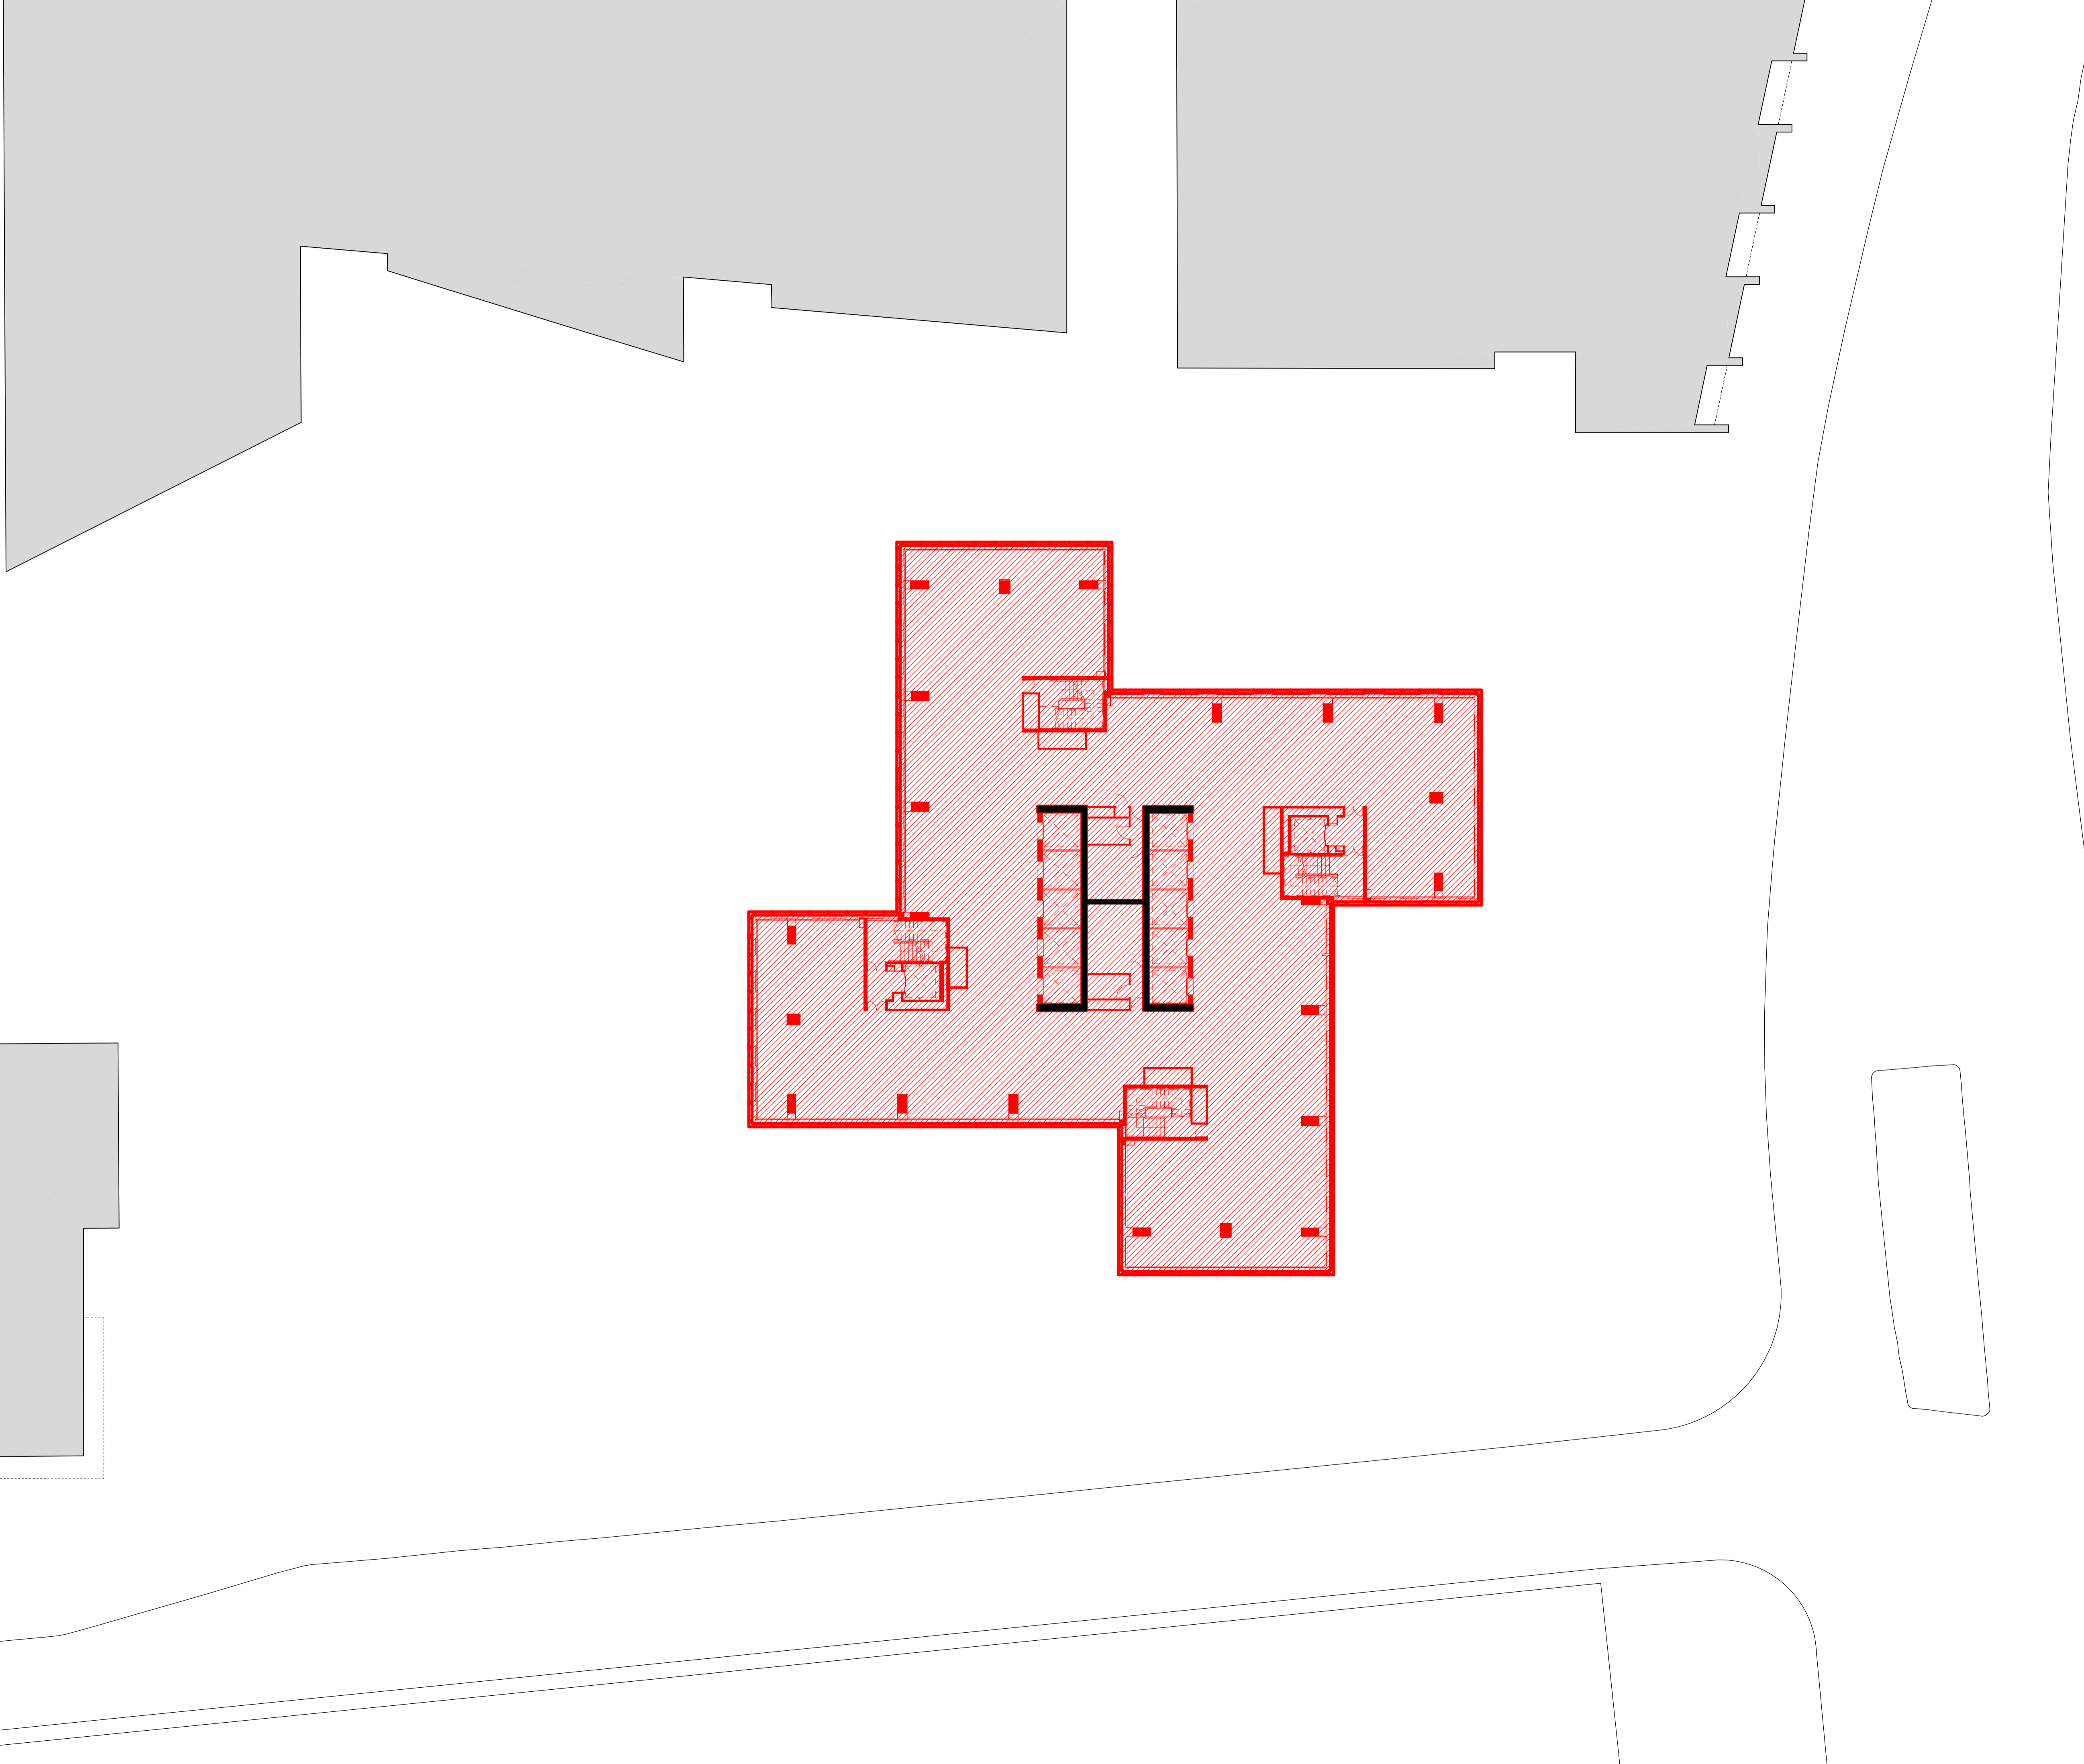

**Euston Tower**

- Notes**
1. Do not scale drawings. Dimensions govern.
  2. All dimensions are in millimeters unless noted otherwise.
  3. All dimensions shall be verified on site before proceeding.
  4. The author shall be notified in writing of any discrepancies.
  5. This drawing is protected by copyright.

**Key:**


- Deconstruction
- Deconstruction
- Retention


**Revisions:**

P1: Planning Submission	




PROJECT NAME	EUSTON TOWER
AUTHOR PROJECT NUMBER	1312
PROJECT PHASE	PLANNING APPLICATION
CLIENT	<b>British Land Property Management Limited</b> York House 45, Seymour Street, London. W1H 7LX info@britishland.com / Tel: +44 20 7486 4466

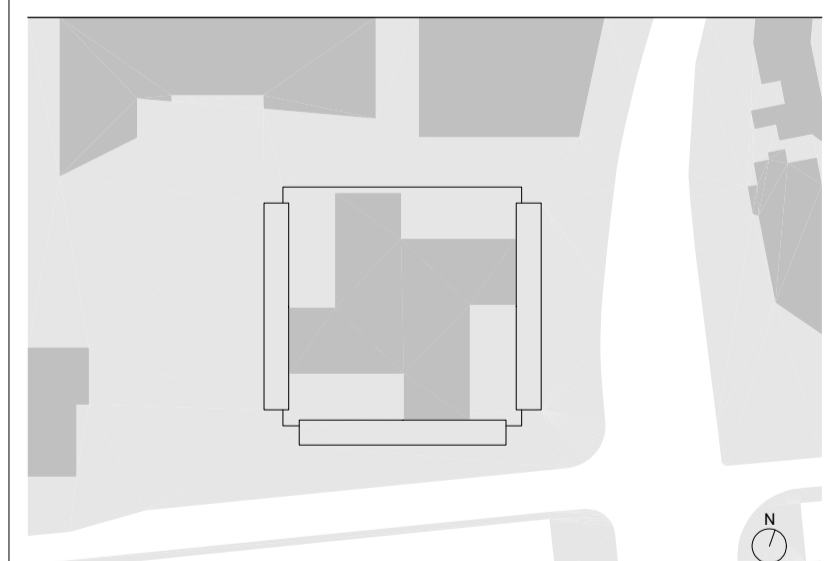

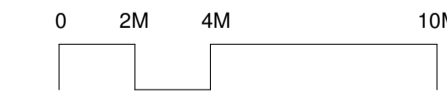GRAPHIC SCALE	
SCALE	1 : 200 (A1)
AUTHOR	3XN
REVISION	P1
ISSUE DATE	01/12/2023
DRAWING TITLE	<b>Level 06 Plan - Deconstruction</b>
DRAWING NUMBER	<b>ET-DR-A-01106</b>



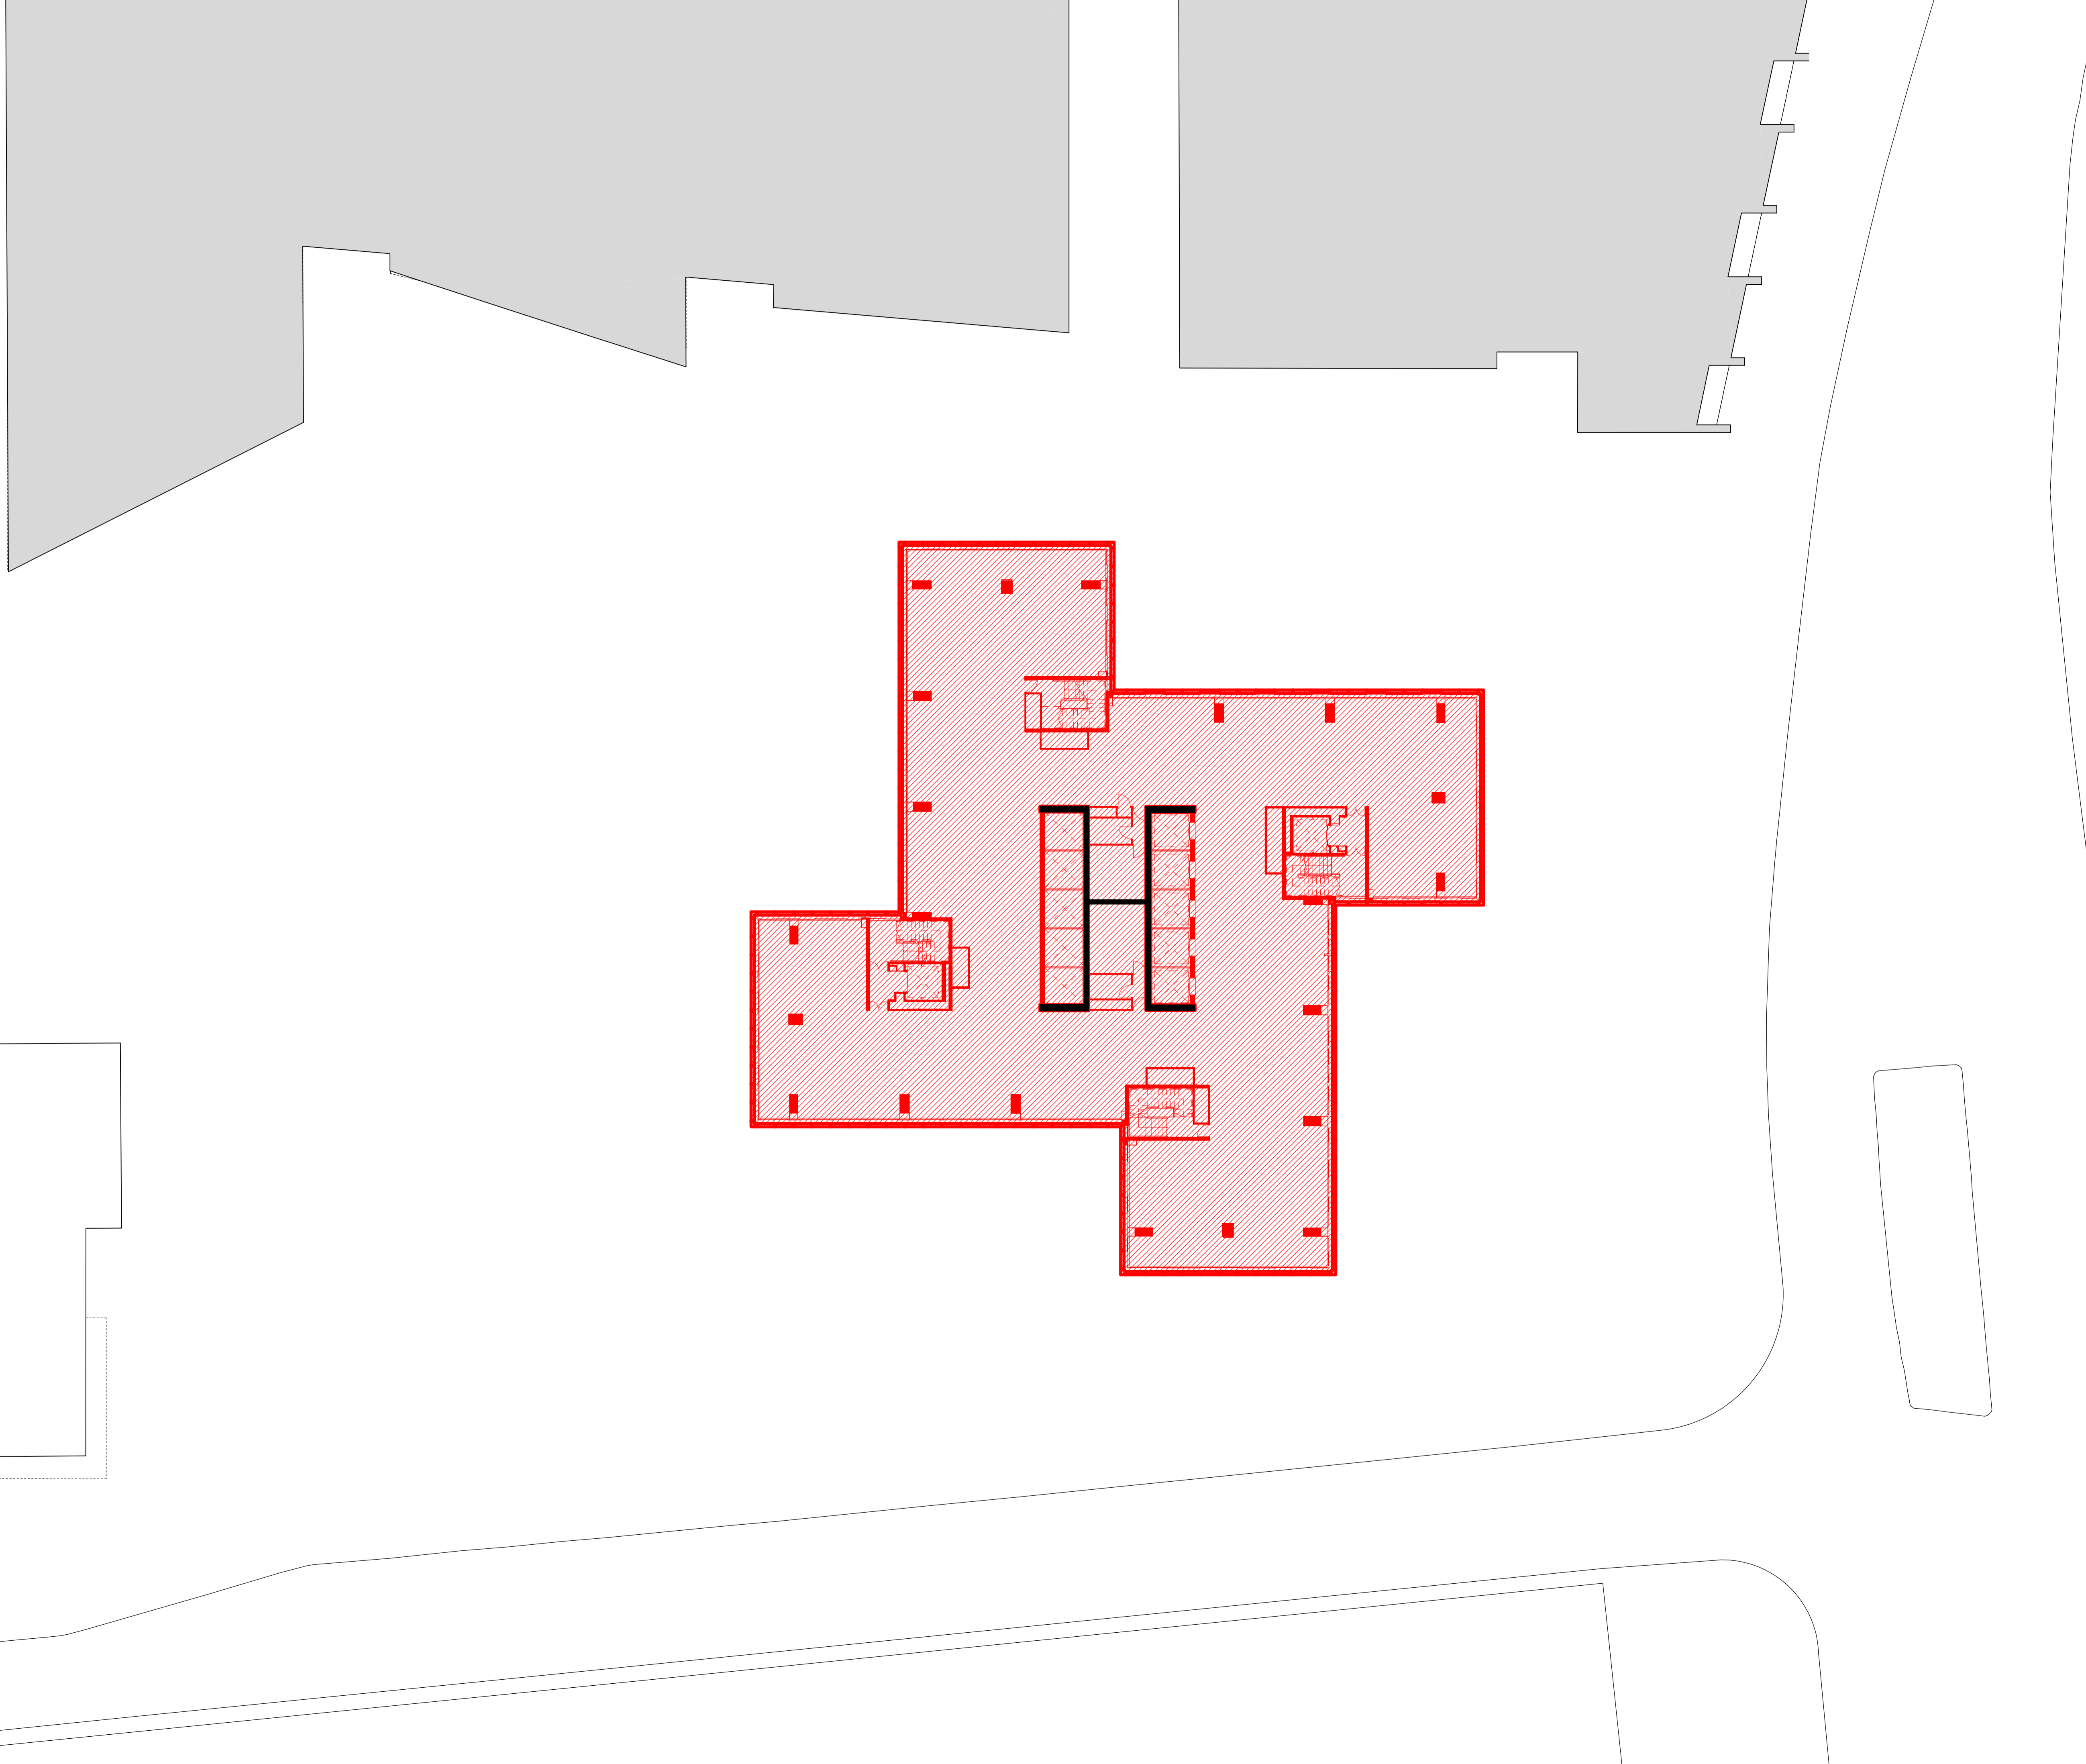

**Euston Tower**

**Notes**

1. Do not scale drawings. Dimensions govern.
2. All dimensions are in millimeters unless noted otherwise.
3. All dimensions shall be verified on site before proceeding.
4. The author shall be notified in writing of any discrepancies.
5. This drawing is protected by copyright.

**Key:**


- Deconstruction
- Deconstruction
- Retention

**Revisions:**


P1: Planning Submission	-	-	-	-	-	-	-	-	-	-	-	-	-	-	-	-	-	-	-
-------------------------	---	---	---	---	---	---	---	---	---	---	---	---	---	---	---	---	---	---	---



PROJECT NAME	EUSTON TOWER
AUTHOR PROJECT NUMBER	1312
PROJECT PHASE	PLANNING APPLICATION
CLIENT	British Land Property Management Limited York House 45, Seymour Street, London. W1H 7LX info@britishland.com / Tel: +44 20 7486 4466

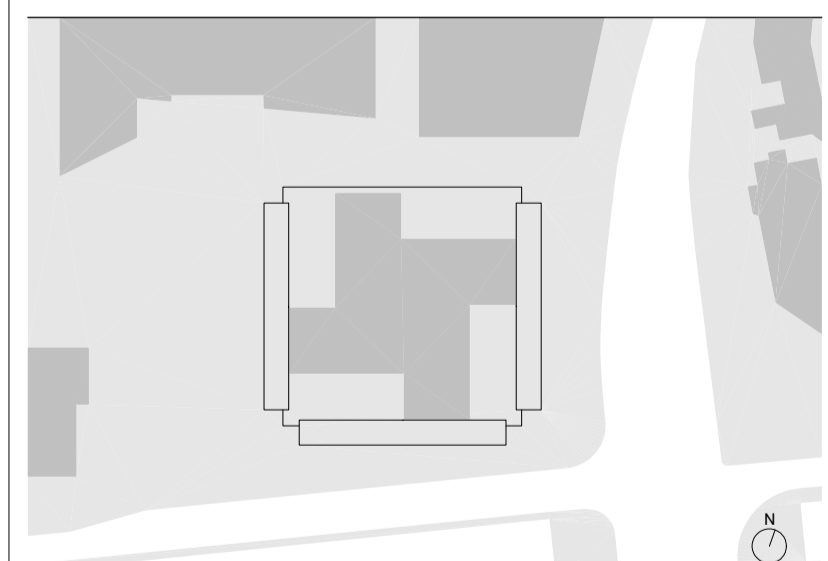

GRAPHIC SCALE	
SCALE	1 : 200 (A1)
AUTHOR	3XN
REVISION	P1
ISSUE DATE	01/12/2023
DRAWING TITLE	<b>Level 07 Plan - Deconstruction</b>
DRAWING NUMBER	<b>ET-DR-A-01107</b>

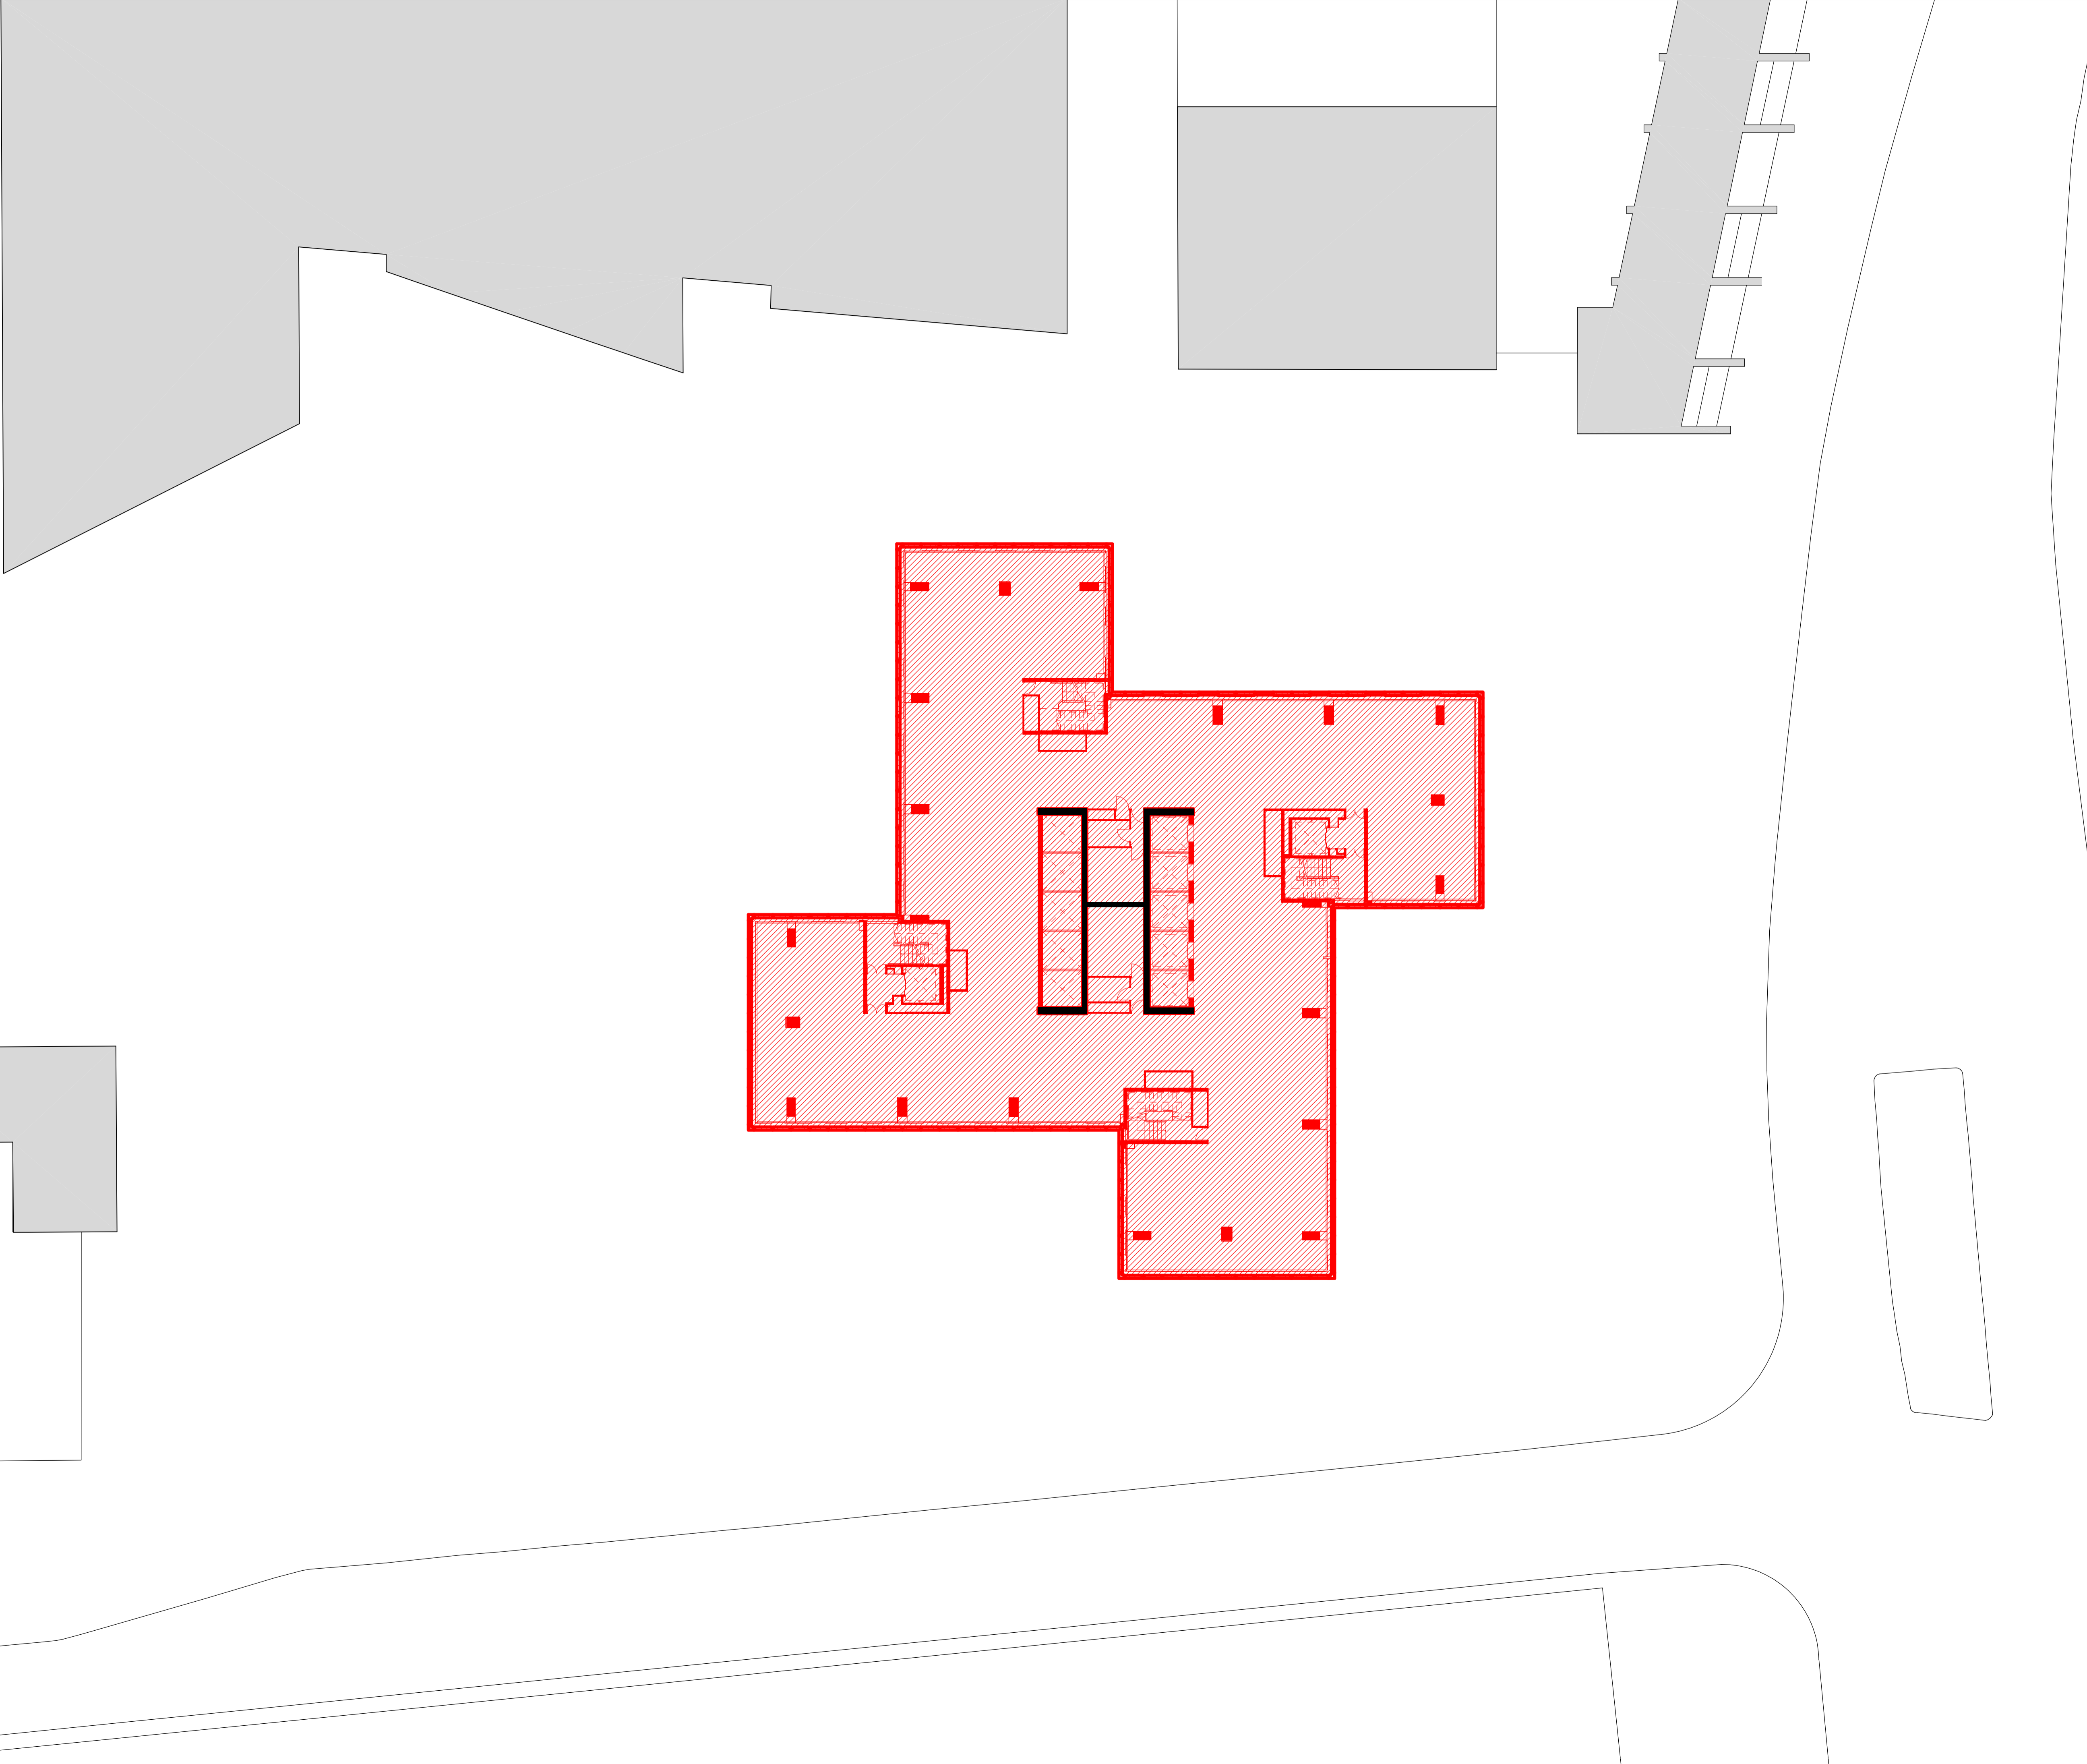




Euston Tower

Notes

- 1. Do not scale drawings. Dimensions govern.
- 2. All dimensions are in millimeters unless noted otherwise.
- 3. All dimensions shall be verified on site before proceeding.
- 4. The author shall be notified in writing of any discrepancies.
- 5. This drawing is protected by copyright.

Key:


-  Deconstruction
-  Deconstruction
-  Retention


Revisions:


P1: Planning Submission	
-	
-	
-	
-	
-	
-	
-	
-	
-	
-	



PROJECT NAME	EUSTON TOWER
AUTHOR PROJECT NUMBER	1312
PROJECT PHASE	PLANNING APPLICATION
CLIENT	<b>British Land Property Management Limited</b> York House 45, Seymour Street, London. W1H 7LX info@britishland.com / Tel: +44 20 7486 4466

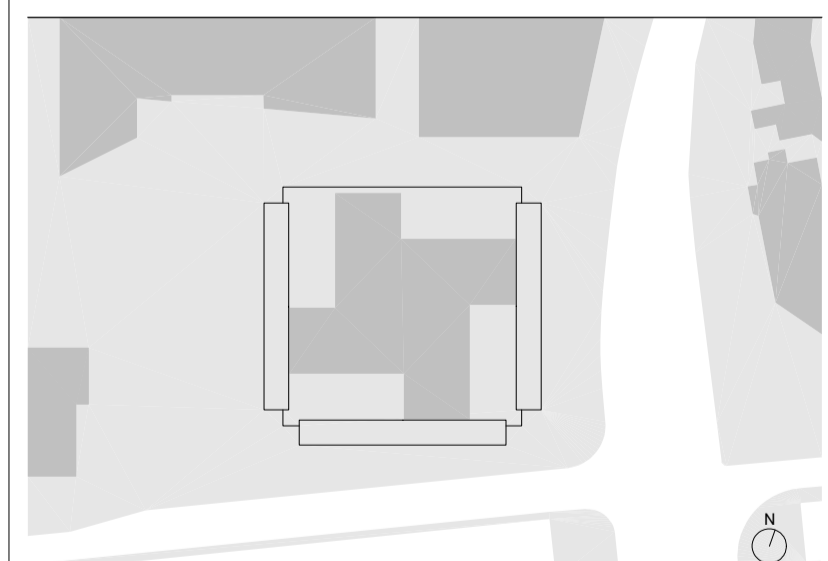

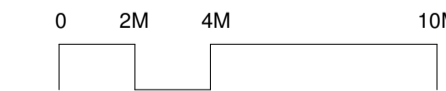GRAPHIC SCALE	
SCALE	1 : 200 (A1)
AUTHOR	3XN
REVISION	P1
ISSUE DATE	01/12/2023
DRAWING TITLE	<b>Level 08 Plan - Deconstruction</b>
DRAWING NUMBER	<b>ET-DR-A-01108</b>

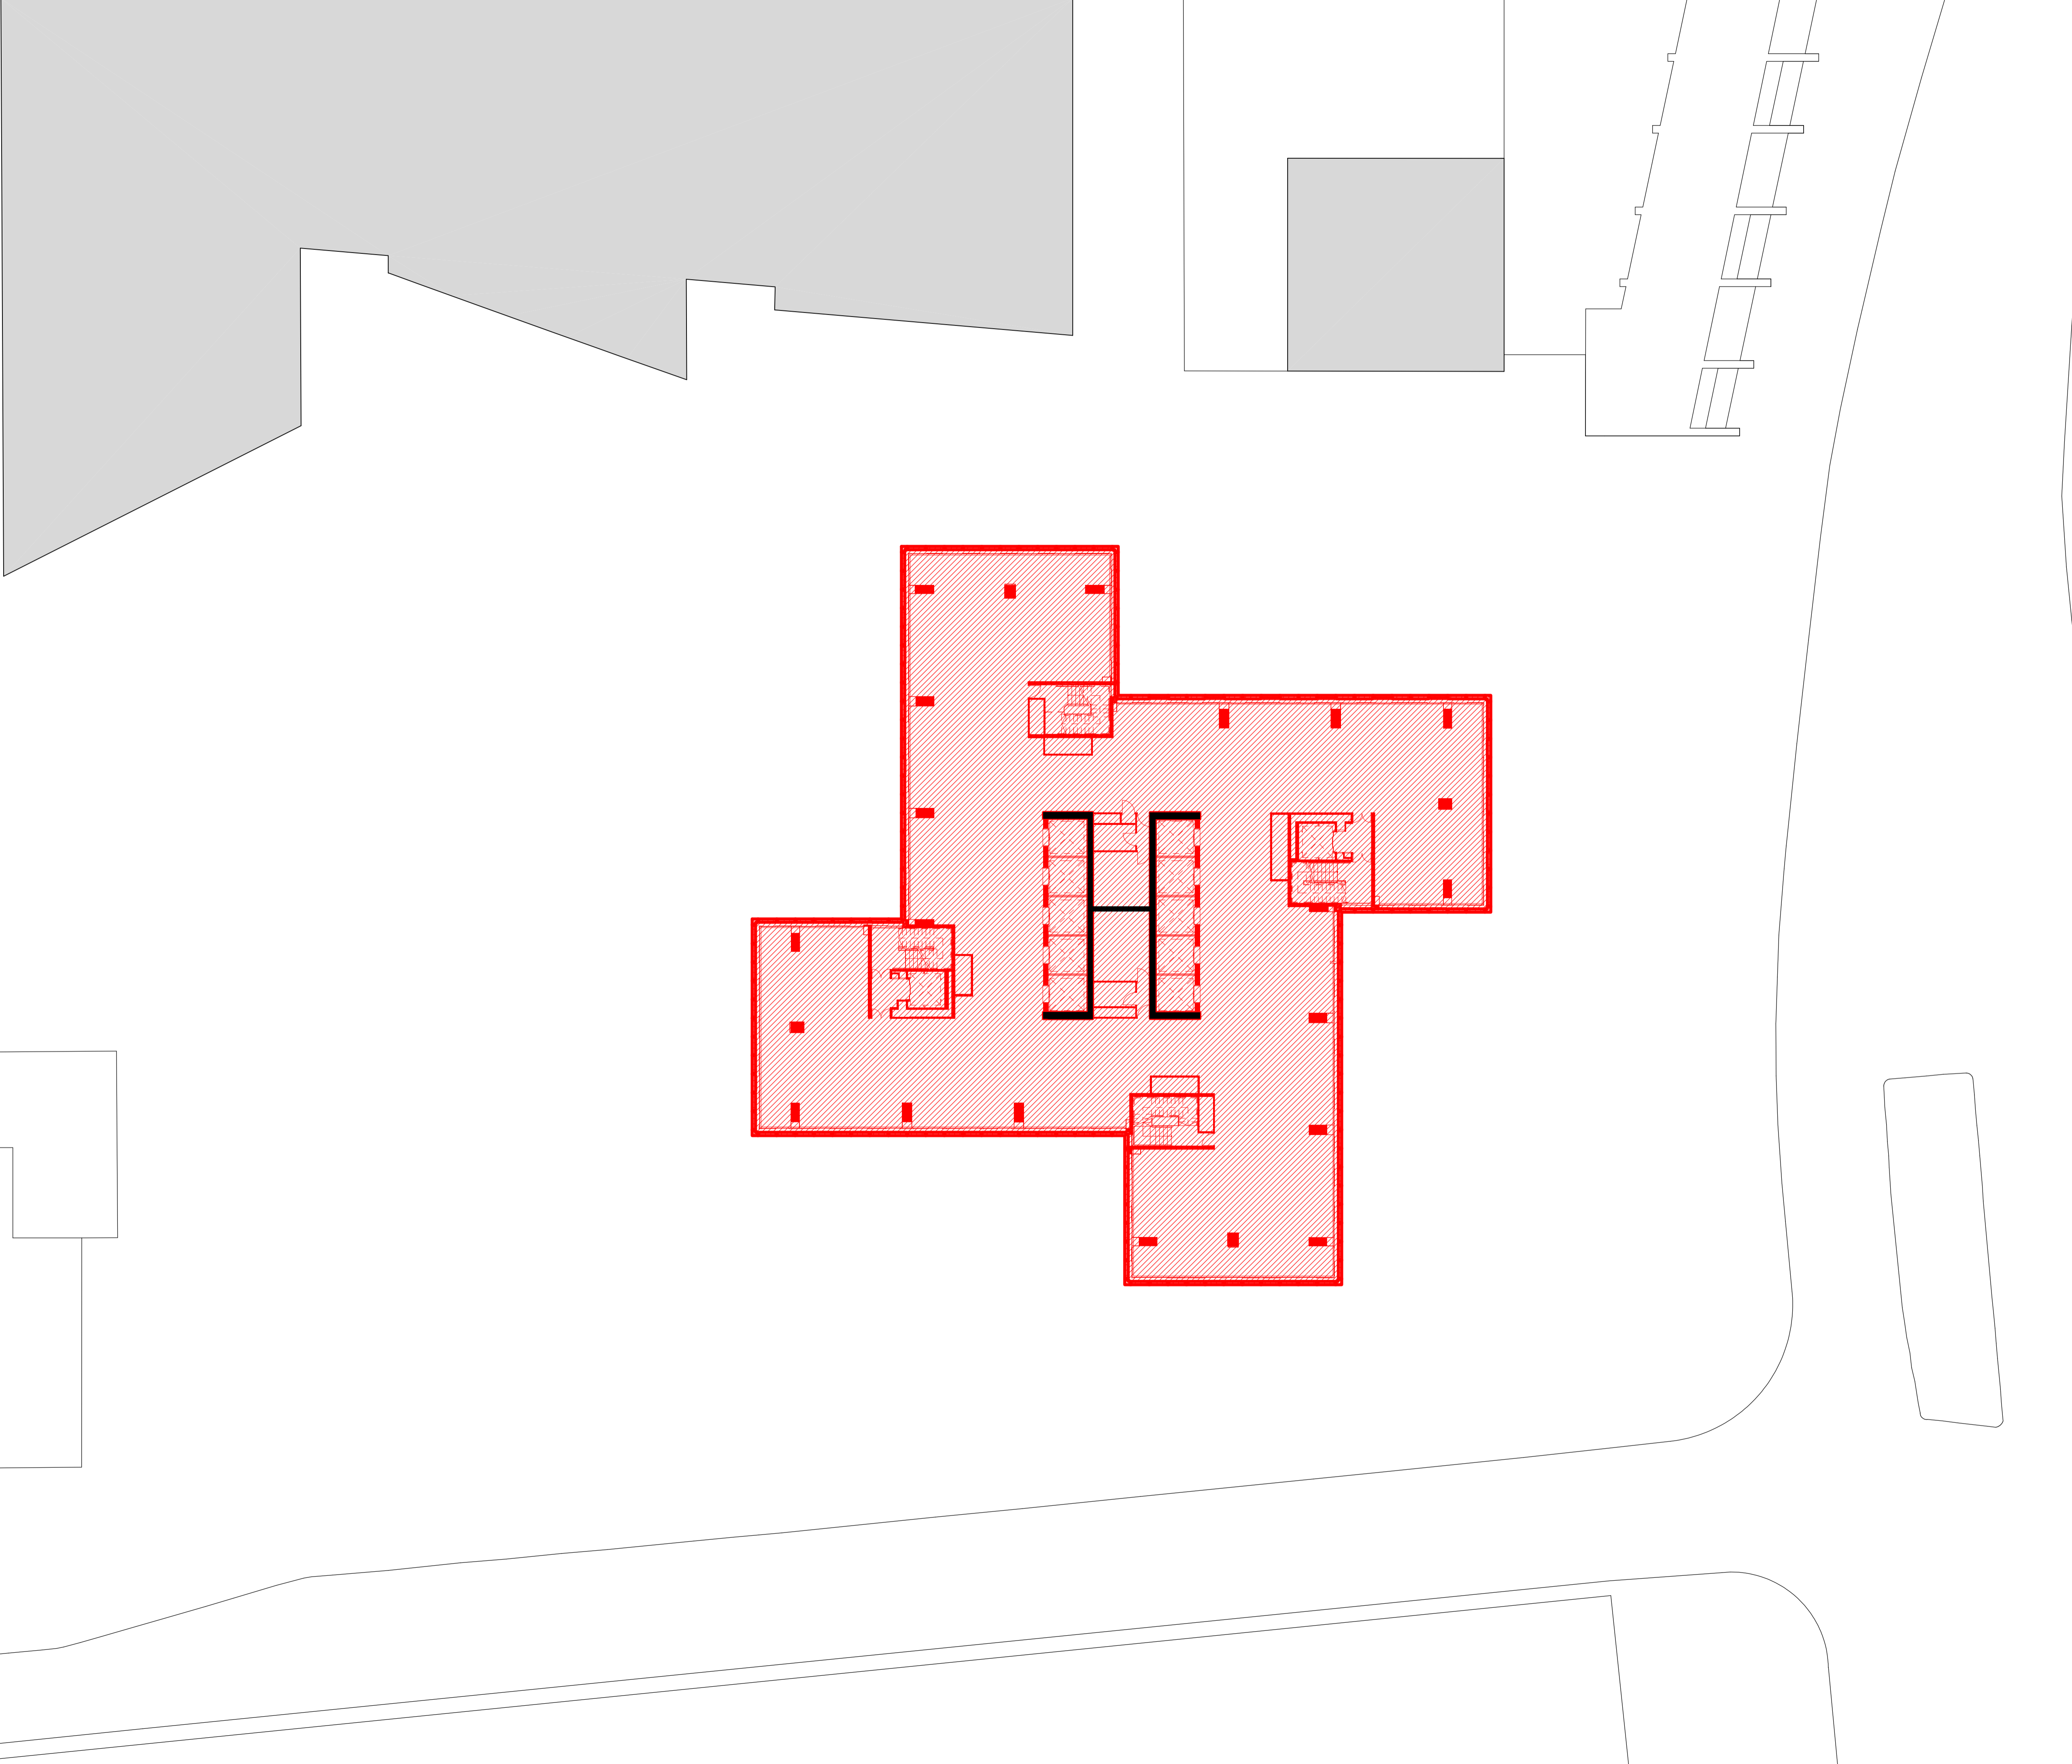

Euston Tower

Notes

1. Do not scale drawings. Dimensions govern.
2. All dimensions are in millimeters unless noted otherwise.
3. All dimensions shall be verified on site before proceeding.
4. The author shall be notified in writing of any discrepancies.
5. This drawing is protected by copyright.

Key:


- Deconstruction
- Deconstruction
- Retention

Revisions:


P1: Planning Submission




PROJECT NAME	EUSTON TOWER
AUTHOR PROJECT NUMBER	1312
PROJECT PHASE	PLANNING APPLICATION
CLIENT	British Land Property Management Limited York House 45, Seymour Street, London. W1H 7LX info@britishland.com / Tel: +44 20 7486 4466

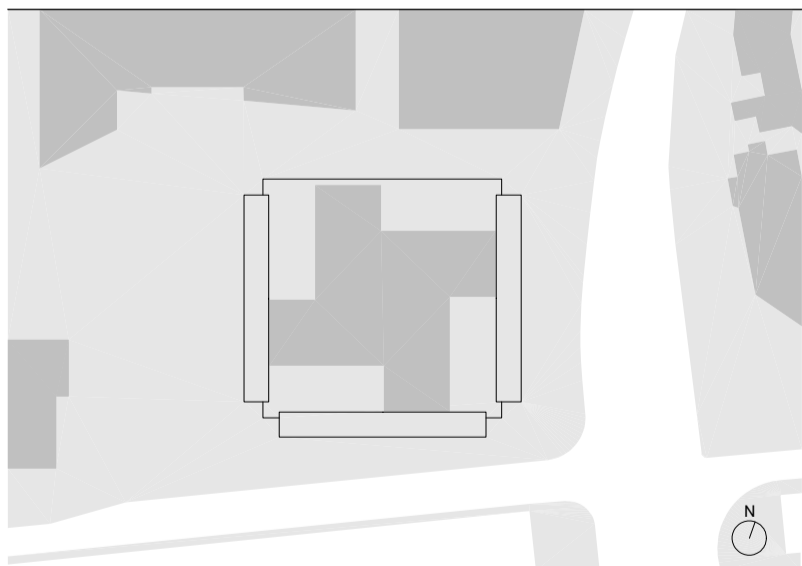

GRAPHIC SCALE	
SCALE	1 : 200 (A1)
AUTHOR	3XN
REVISION	P1
ISSUE DATE	01/12/2023
DRAWING TITLE	<b>Level 09 Plan - Deconstruction</b>
DRAWING NUMBER	<b>ET-DR-A-01109</b>

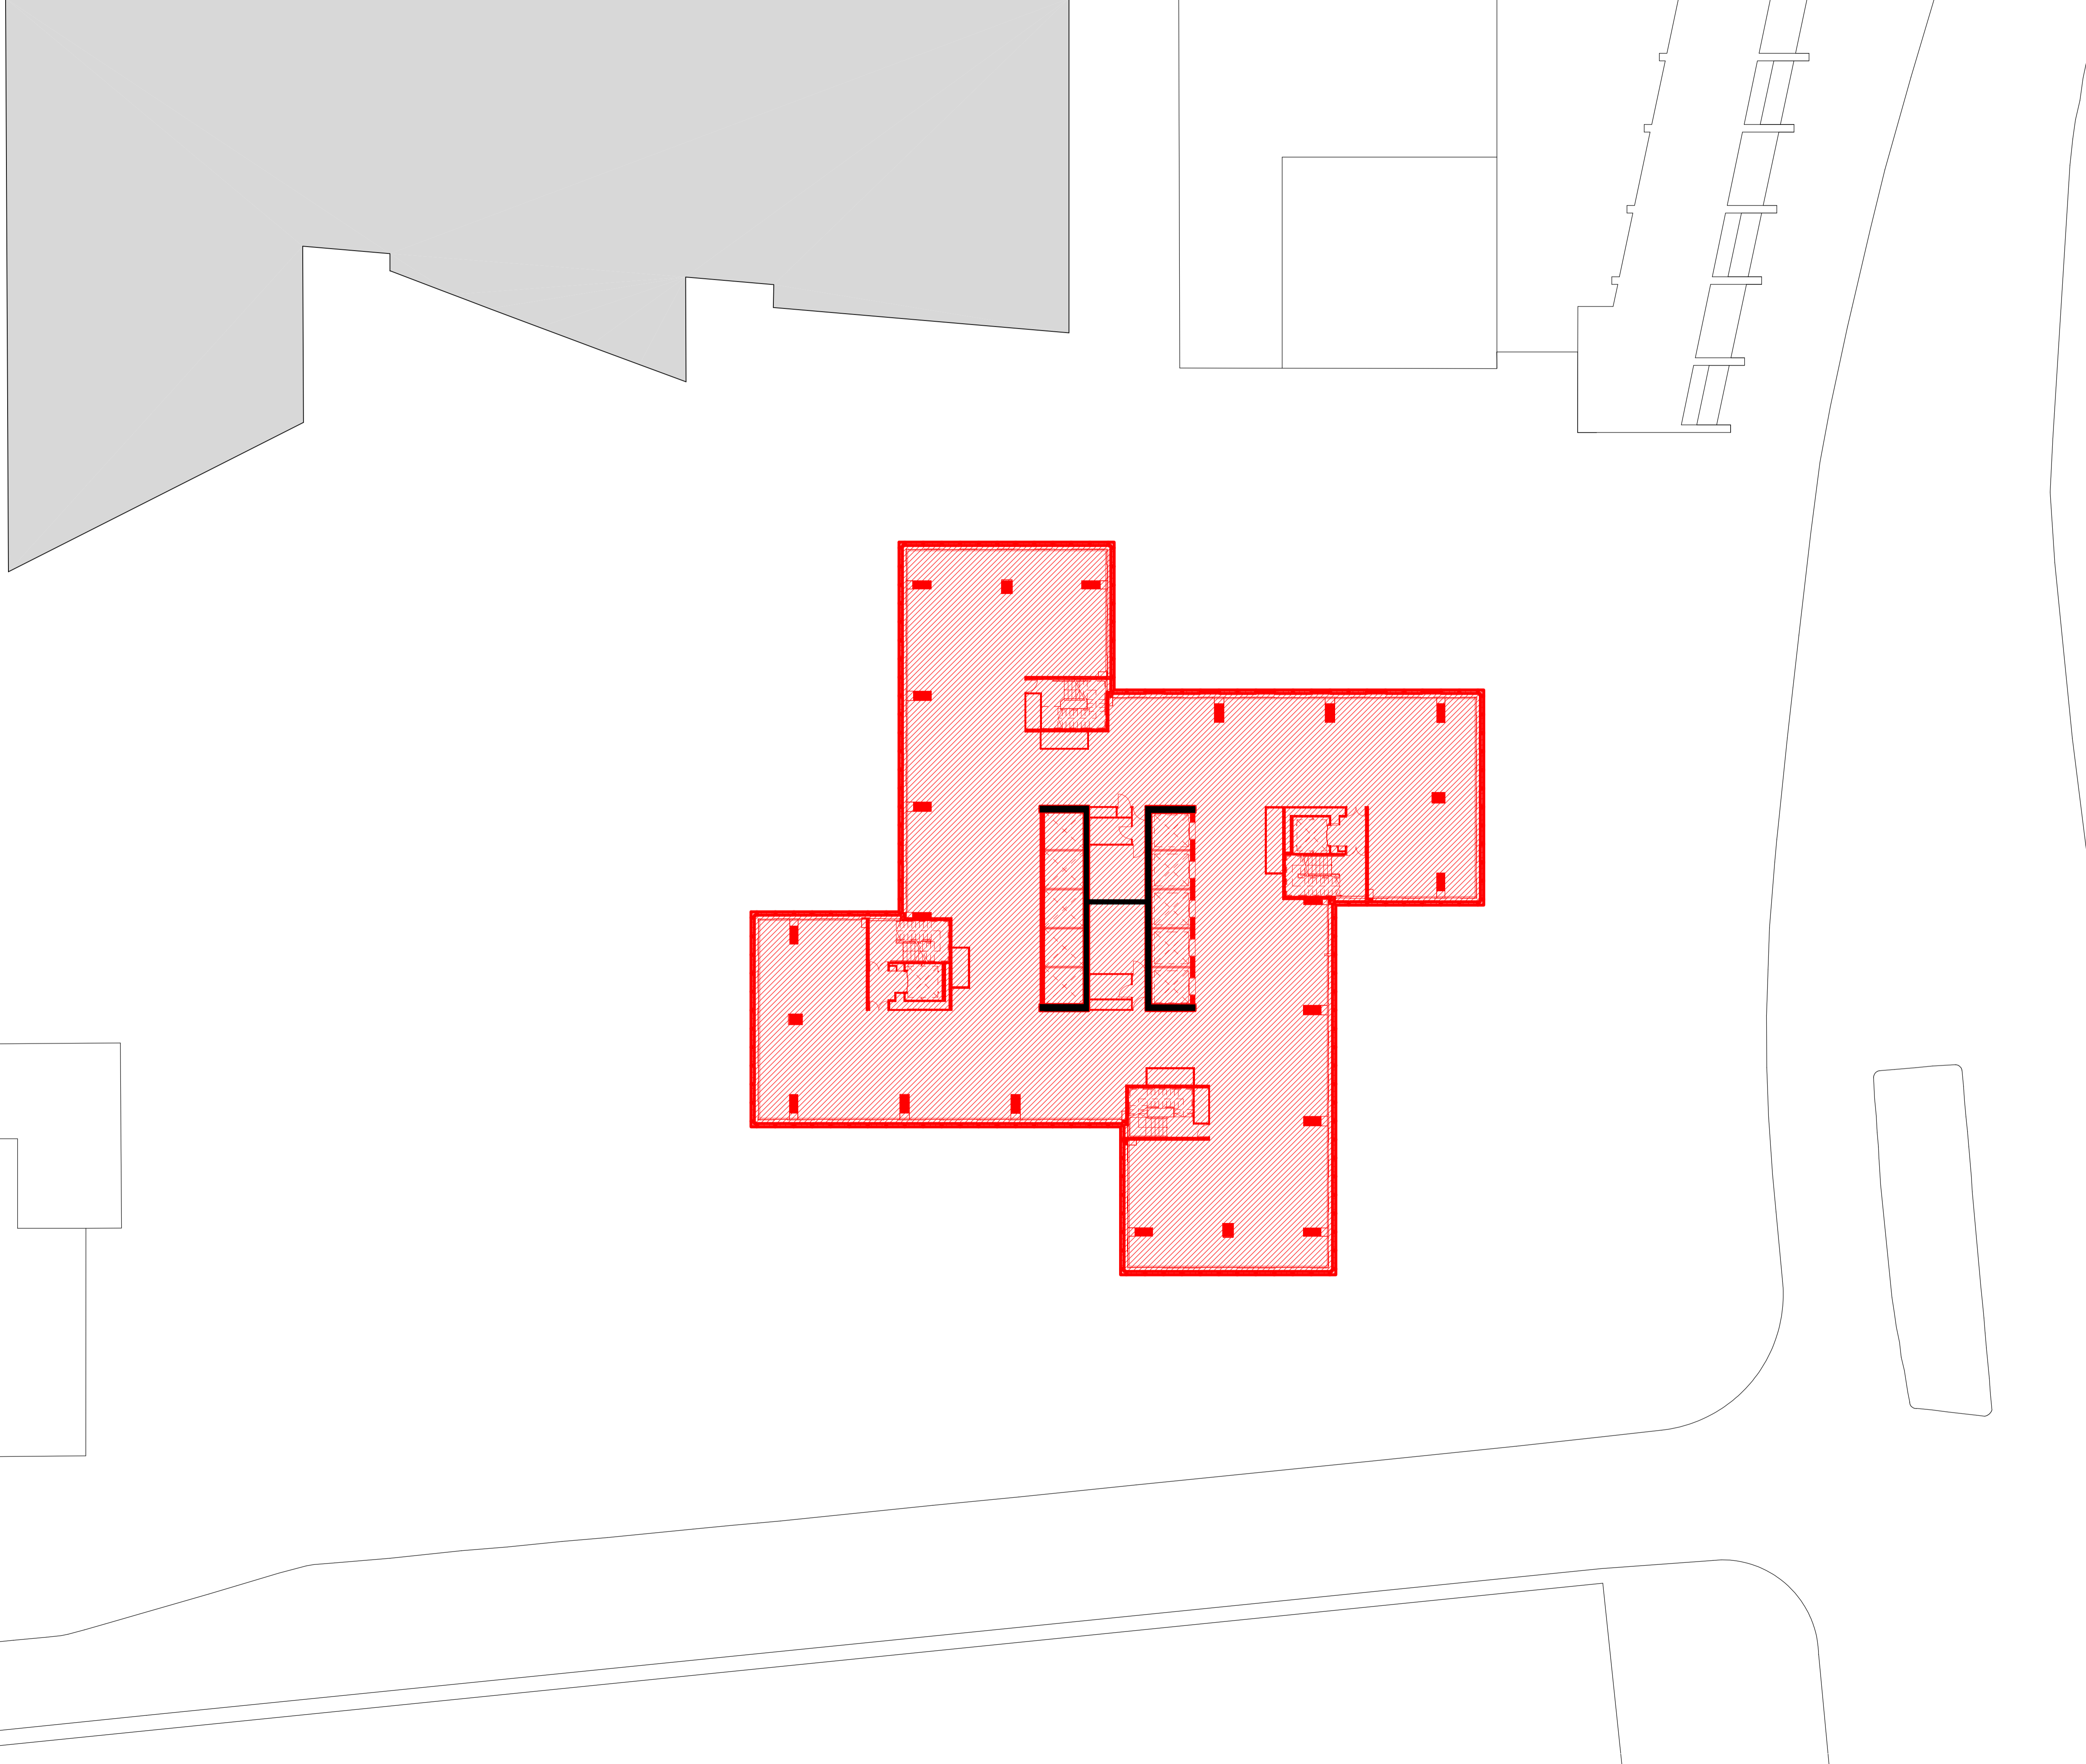

<b>Euston Tower</b>	
<b>Notes</b>	
1. Do not scale drawings. Dimensions govern.	
2. All dimensions are in millimeters unless noted otherwise.	
3. All dimensions shall be verified on site before proceeding.	
4. The author shall be notified in writing of any discrepancies.	
5. This drawing is protected by copyright.	
<b>Key:</b>	
	Deconstruction
	Deconstruction
	Retention
<b>Revisions:</b>	
P1: Planning Submission	
-	
-	
-	
-	
-	
-	
-	
-	
-	
-	
<b>PROJECT NAME</b>	EUSTON TOWER
<b>AUTHOR PROJECT NUMBER</b>	1312
<b>PROJECT PHASE</b>	PLANNING APPLICATION
<b>CLIENT</b>	<b>British Land Property Management Limited</b> York House 45, Seymour Street, London. W1H 7LX info@britishland.com / Tel: +44 20 7486 4466
<b>GRAPHIC SCALE</b>	
<b>SCALE</b>	1 : 200 (A1)
<b>AUTHOR</b>	3XN
<b>REVISION</b>	P1
<b>ISSUE DATE</b>	01/12/2023
<b>DRAWING TITLE</b>	<b>Level 10 Plan - Deconstruction</b>
<b>DRAWING NUMBER</b>	<b>ET-DR-A-01110</b>

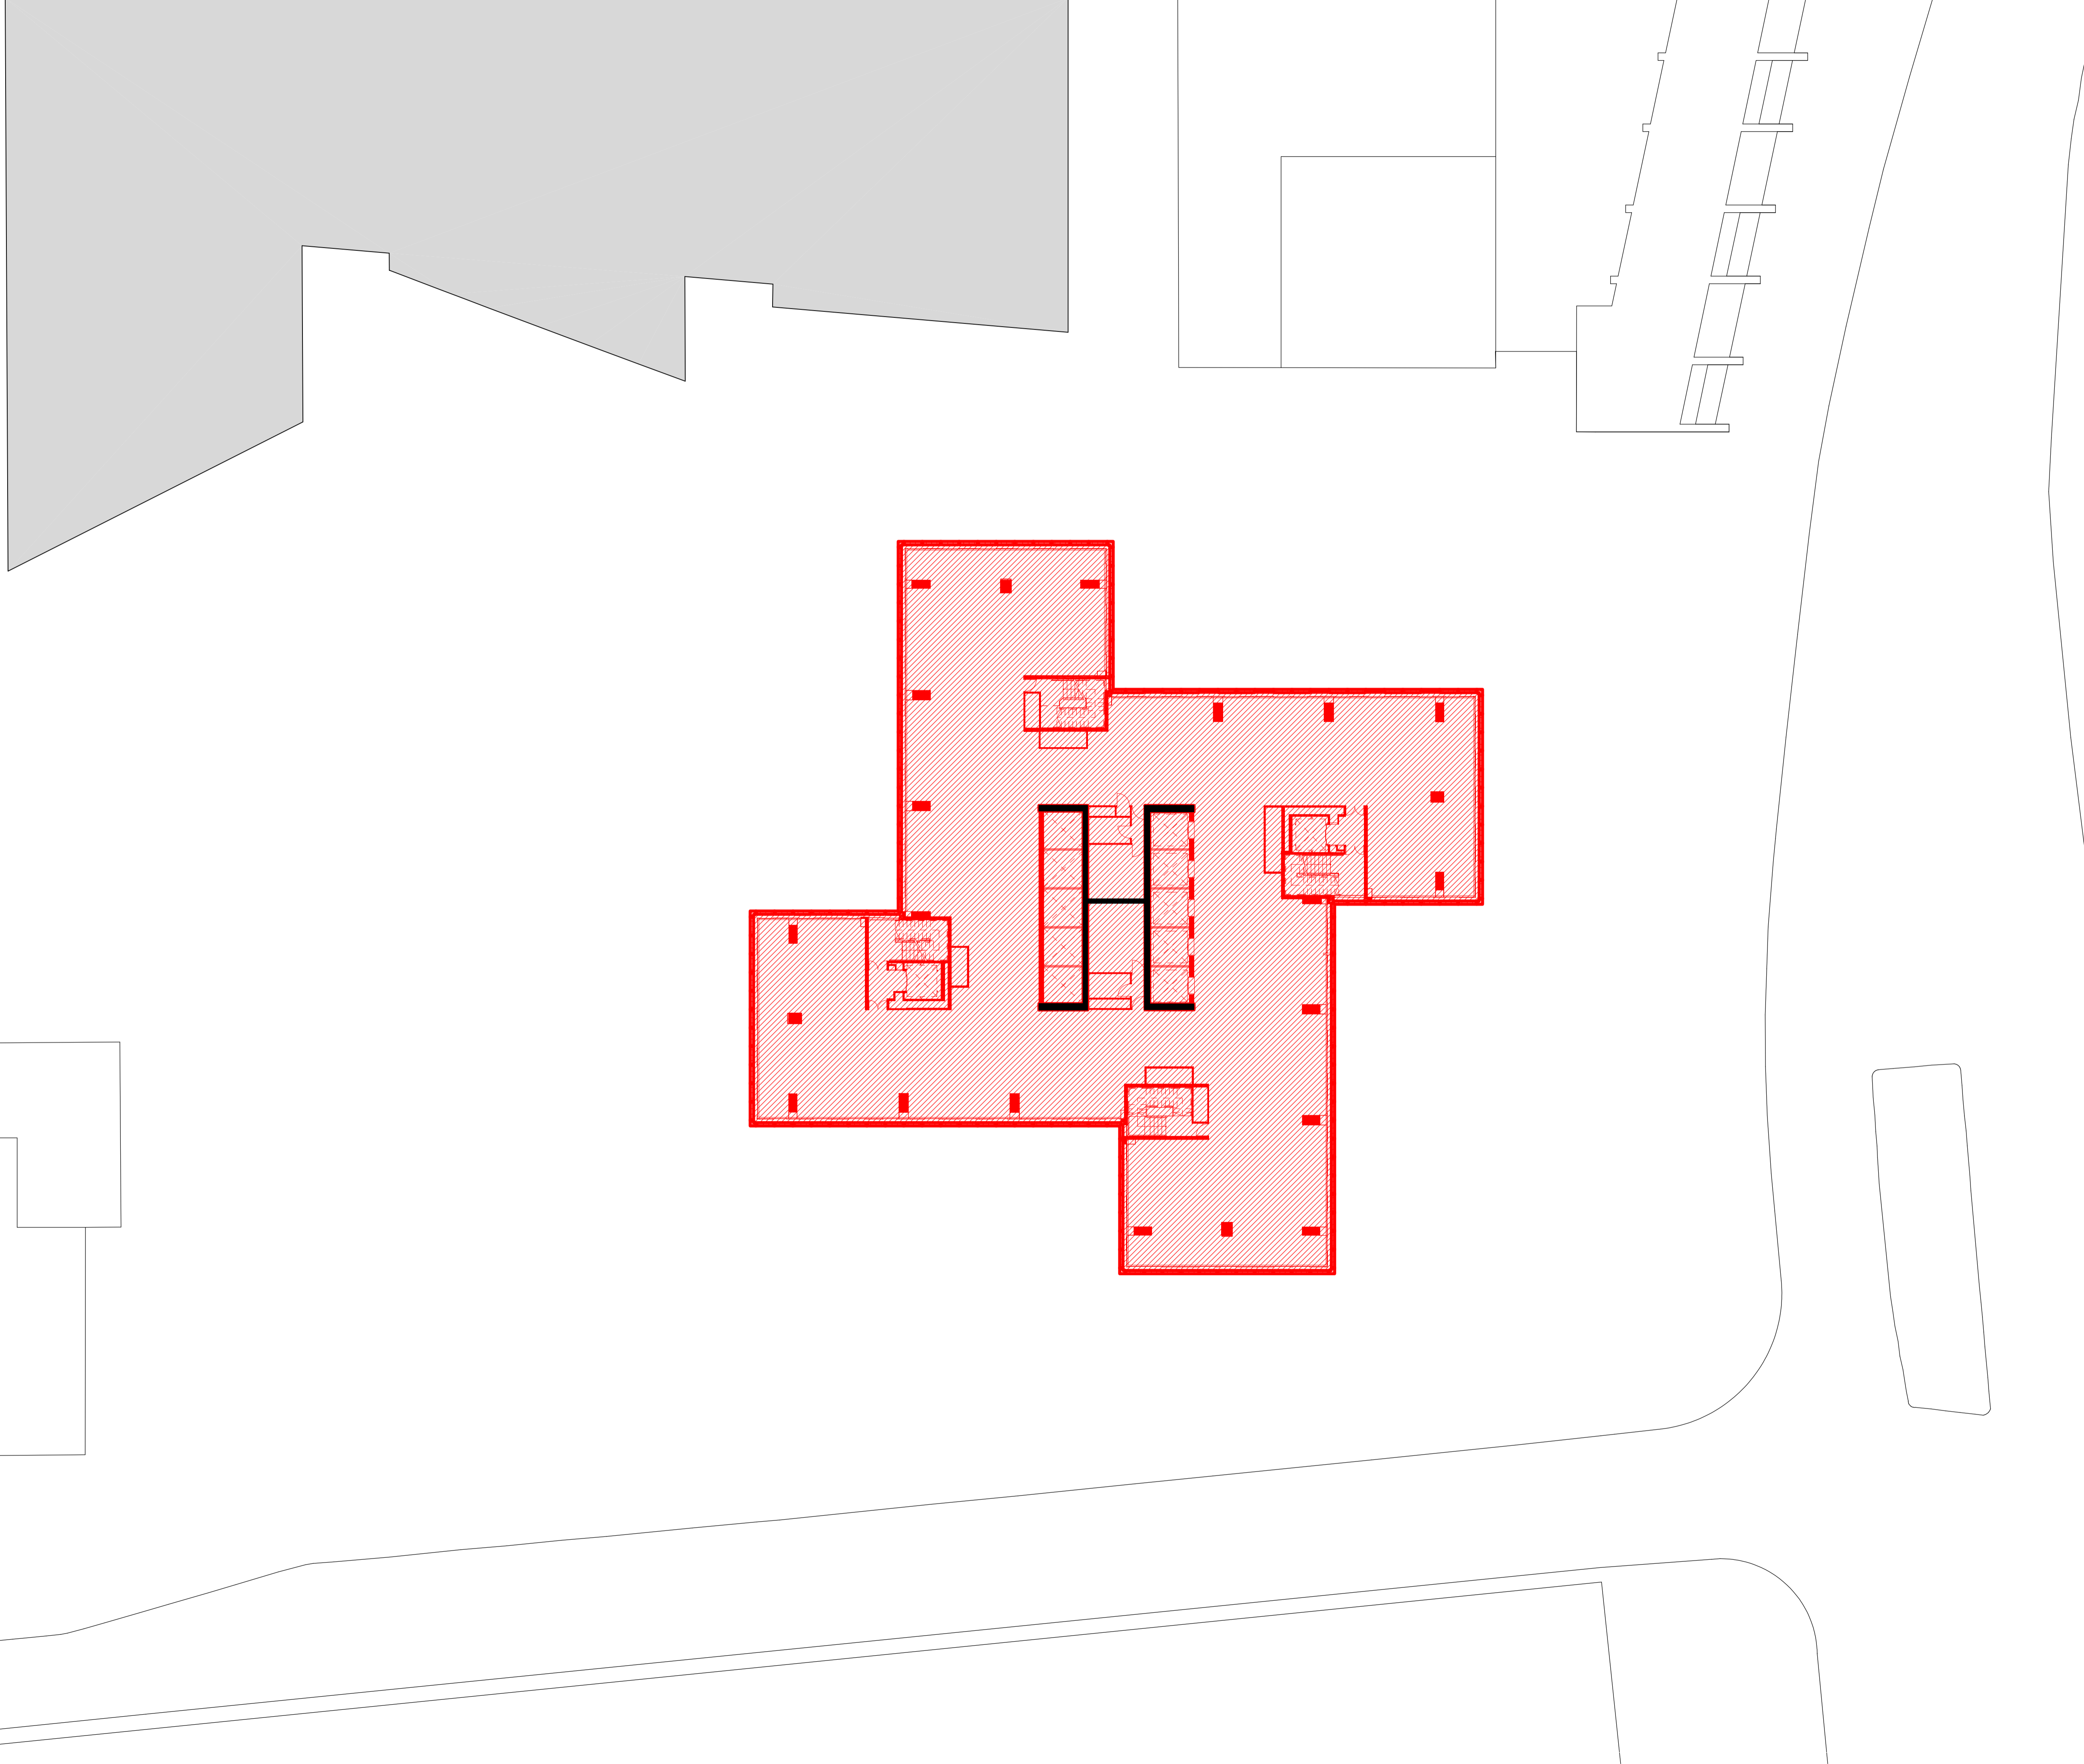

**Euston Tower**

---

**Notes**

1. Do not scale drawings. Dimensions govern.
2. All dimensions are in millimeters unless noted otherwise.
3. All dimensions shall be verified on site before proceeding.
4. The author shall be notified in writing of any discrepancies.
5. This drawing is protected by copyright.

---

**Key:**

- Deconstruction
- Deconstruction
- Retention

---

**Revisions:**

P1: Planning Submission	-	-	-	-	-	-	-	-	-	-	-	-	-	-	-	-	-	-	-
-------------------------	---	---	---	---	---	---	---	---	---	---	---	---	---	---	---	---	---	---	---

---



---


PROJECT NAME	EUSTON TOWER
AUTHOR PROJECT NUMBER	1312
PROJECT PHASE	PLANNING APPLICATION
CLIENT	British Land Property Management Limited York House 45, Seymour Street, London. W1H 7LX info@britishland.com / Tel: +44 20 7486 4466

---



---

GRAPHIC SCALE	
SCALE	1 : 200 (A1)
AUTHOR	3XN
REVISION	P1
ISSUE DATE	01/12/2023
DRAWING TITLE	<b>Level 11 Plan - Deconstruction</b>
DRAWING NUMBER	<b>ET-DR-A-01111</b>

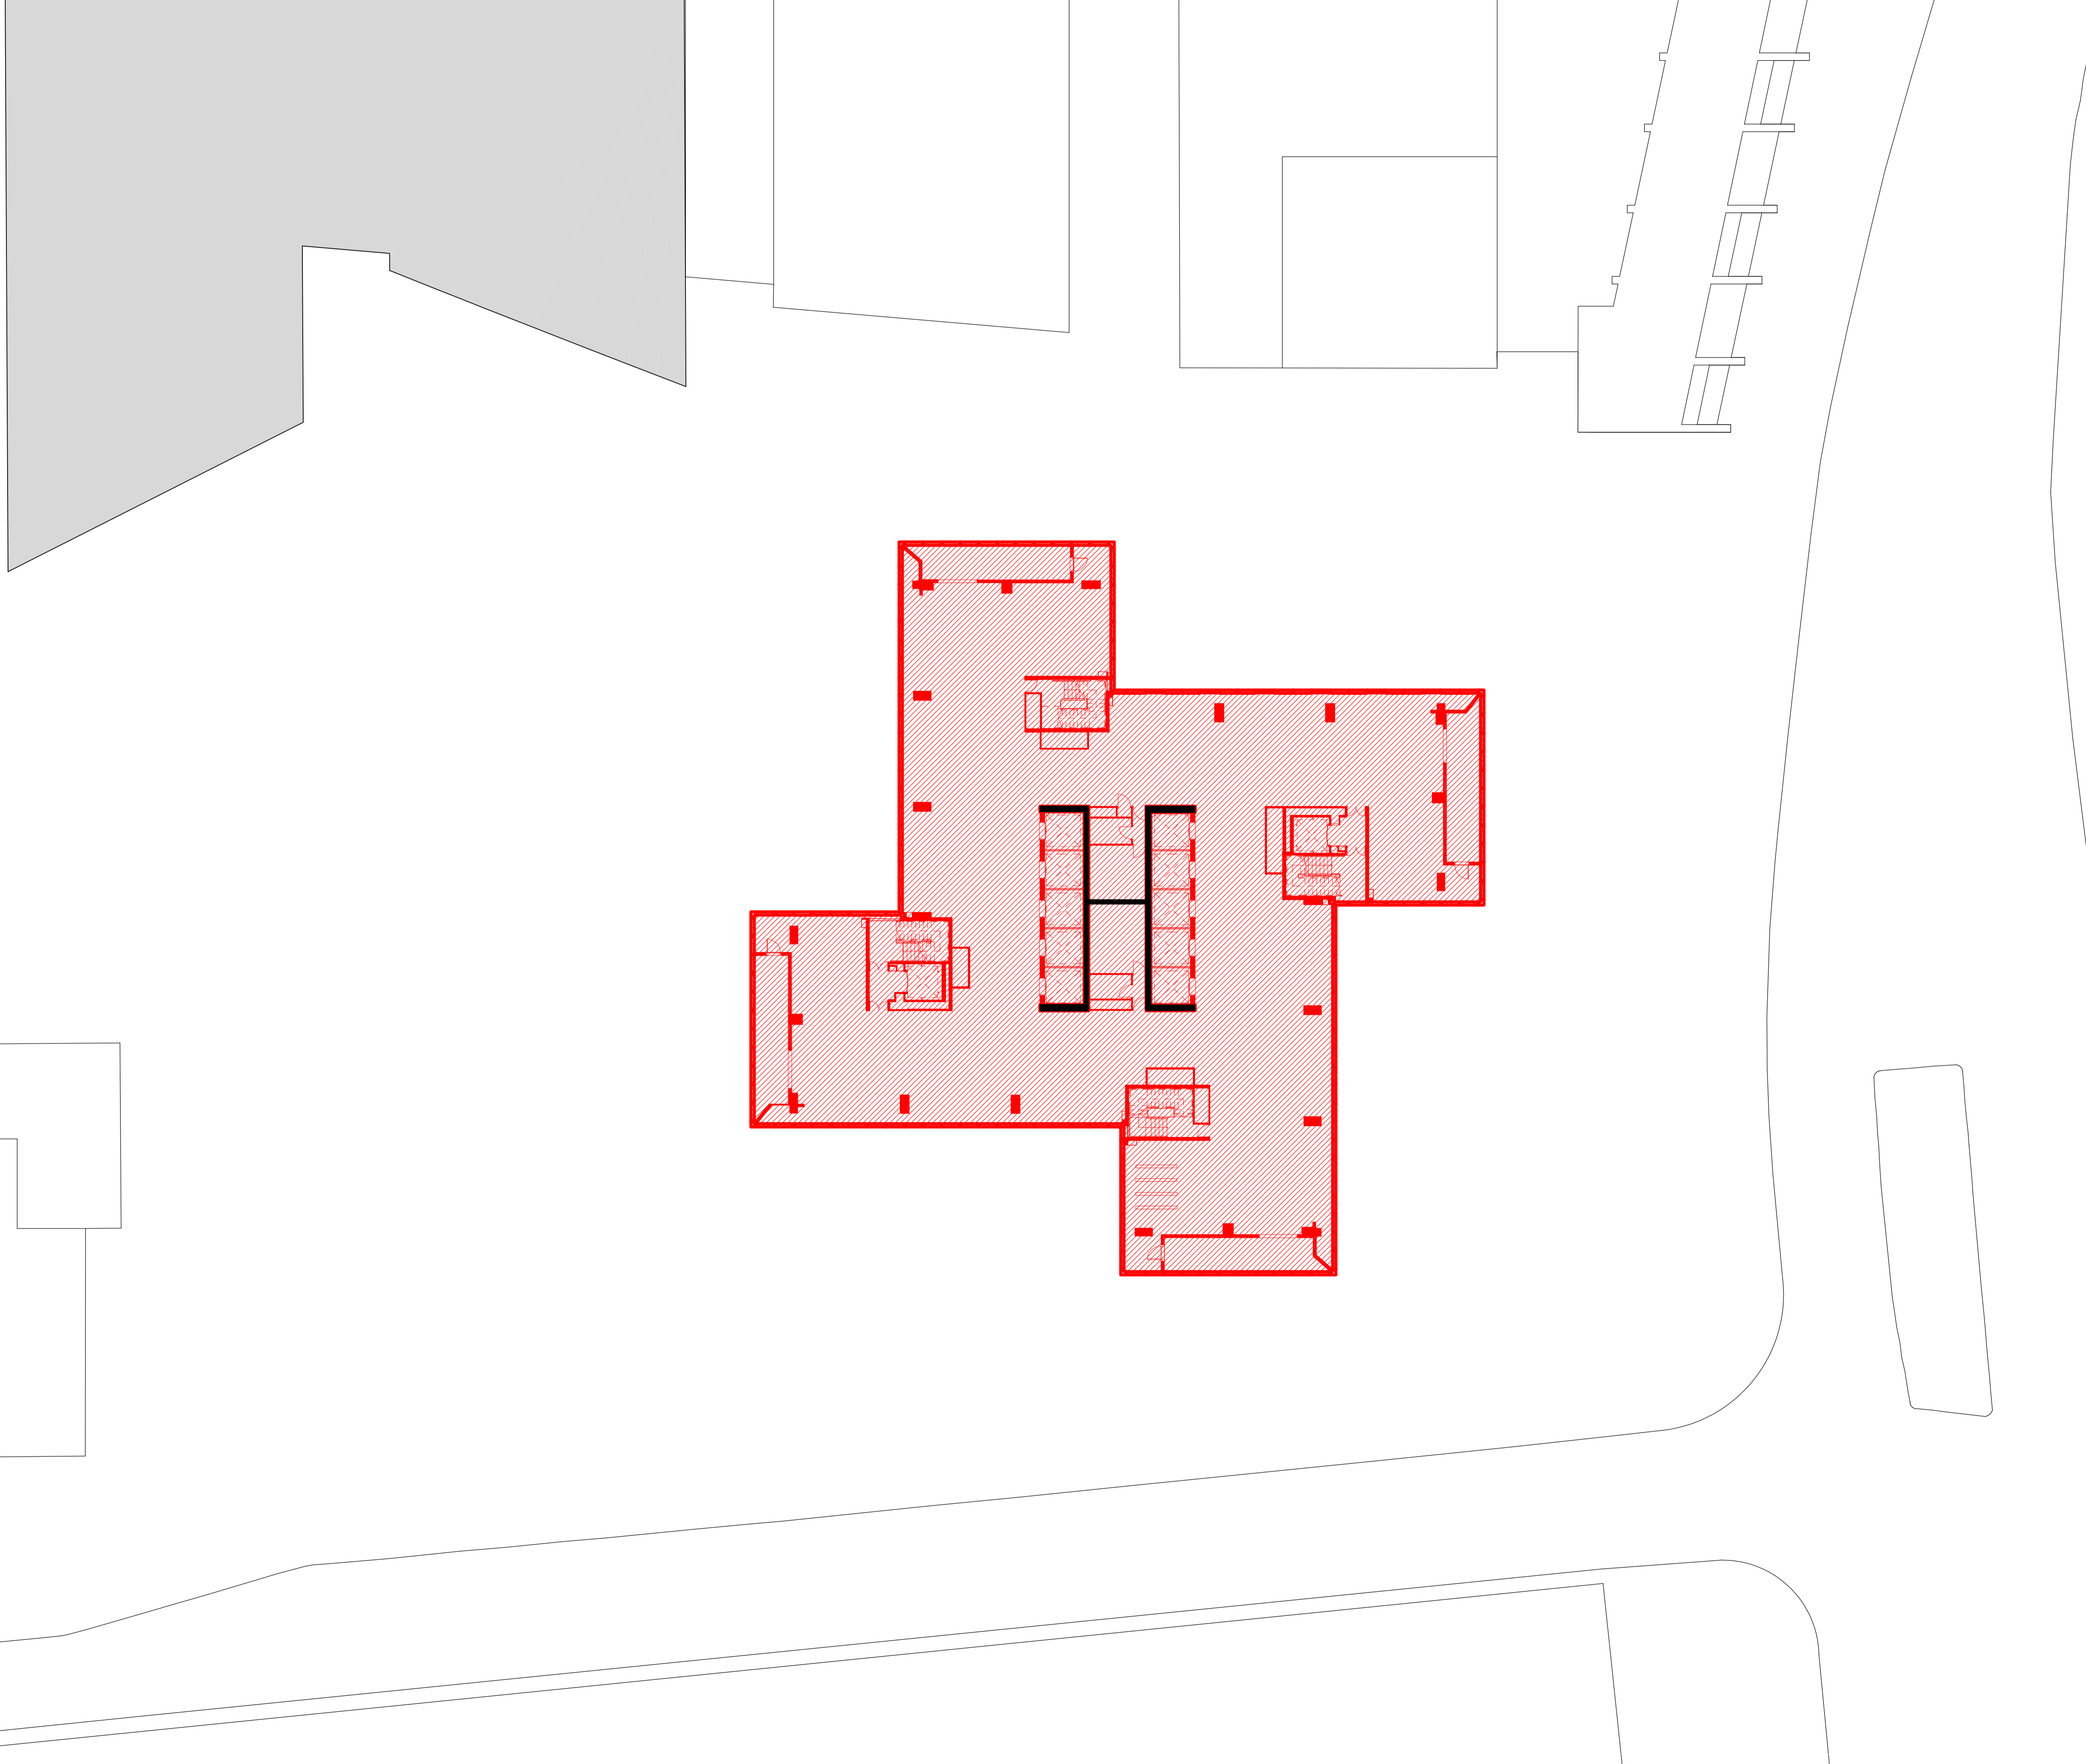

Euston Tower

- Notes**
1. Do not scale drawings. Dimensions govern.
  2. All dimensions are in millimeters unless noted otherwise.
  3. All dimensions shall be verified on site before proceeding.
  4. The author shall be notified in writing of any discrepancies.
  5. This drawing is protected by copyright.

**Key:**


- Deconstruction
- Deconstruction
- Retention


**Revisions:**


P1: Planning Submission



PROJECT NAME	EUSTON TOWER
AUTHOR PROJECT NUMBER	1312
PROJECT PHASE	PLANNING APPLICATION
CLIENT	British Land Property Management Limited York House 45, Seymour Street, London. W1H 7LX info@britishland.com / Tel: +44 20 7486 4466

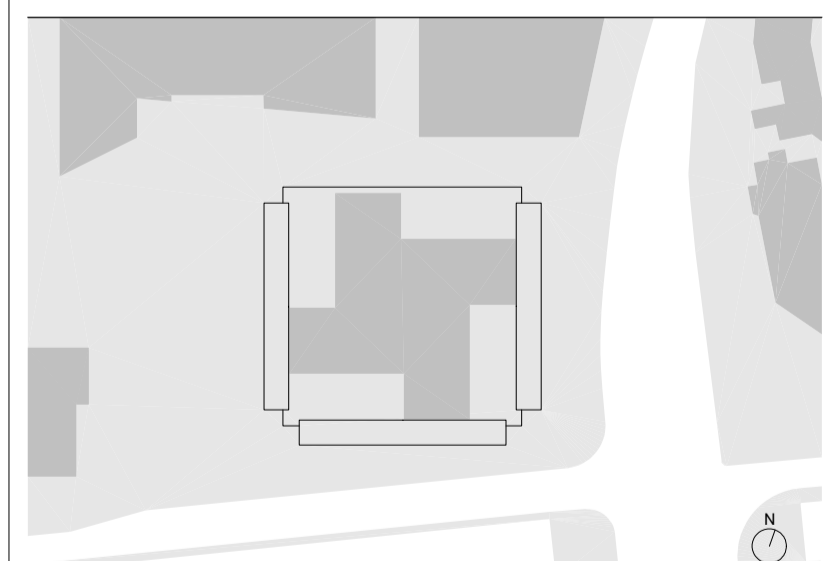

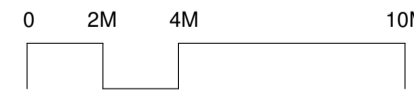GRAPHIC SCALE	
SCALE	1 : 200 (A1)
AUTHOR	3XN
REVISION	P1
ISSUE DATE	01/12/2023
DRAWING TITLE	<b>Level 12 Plan - Deconstruction</b>
DRAWING NUMBER	ET-DR-A-01112

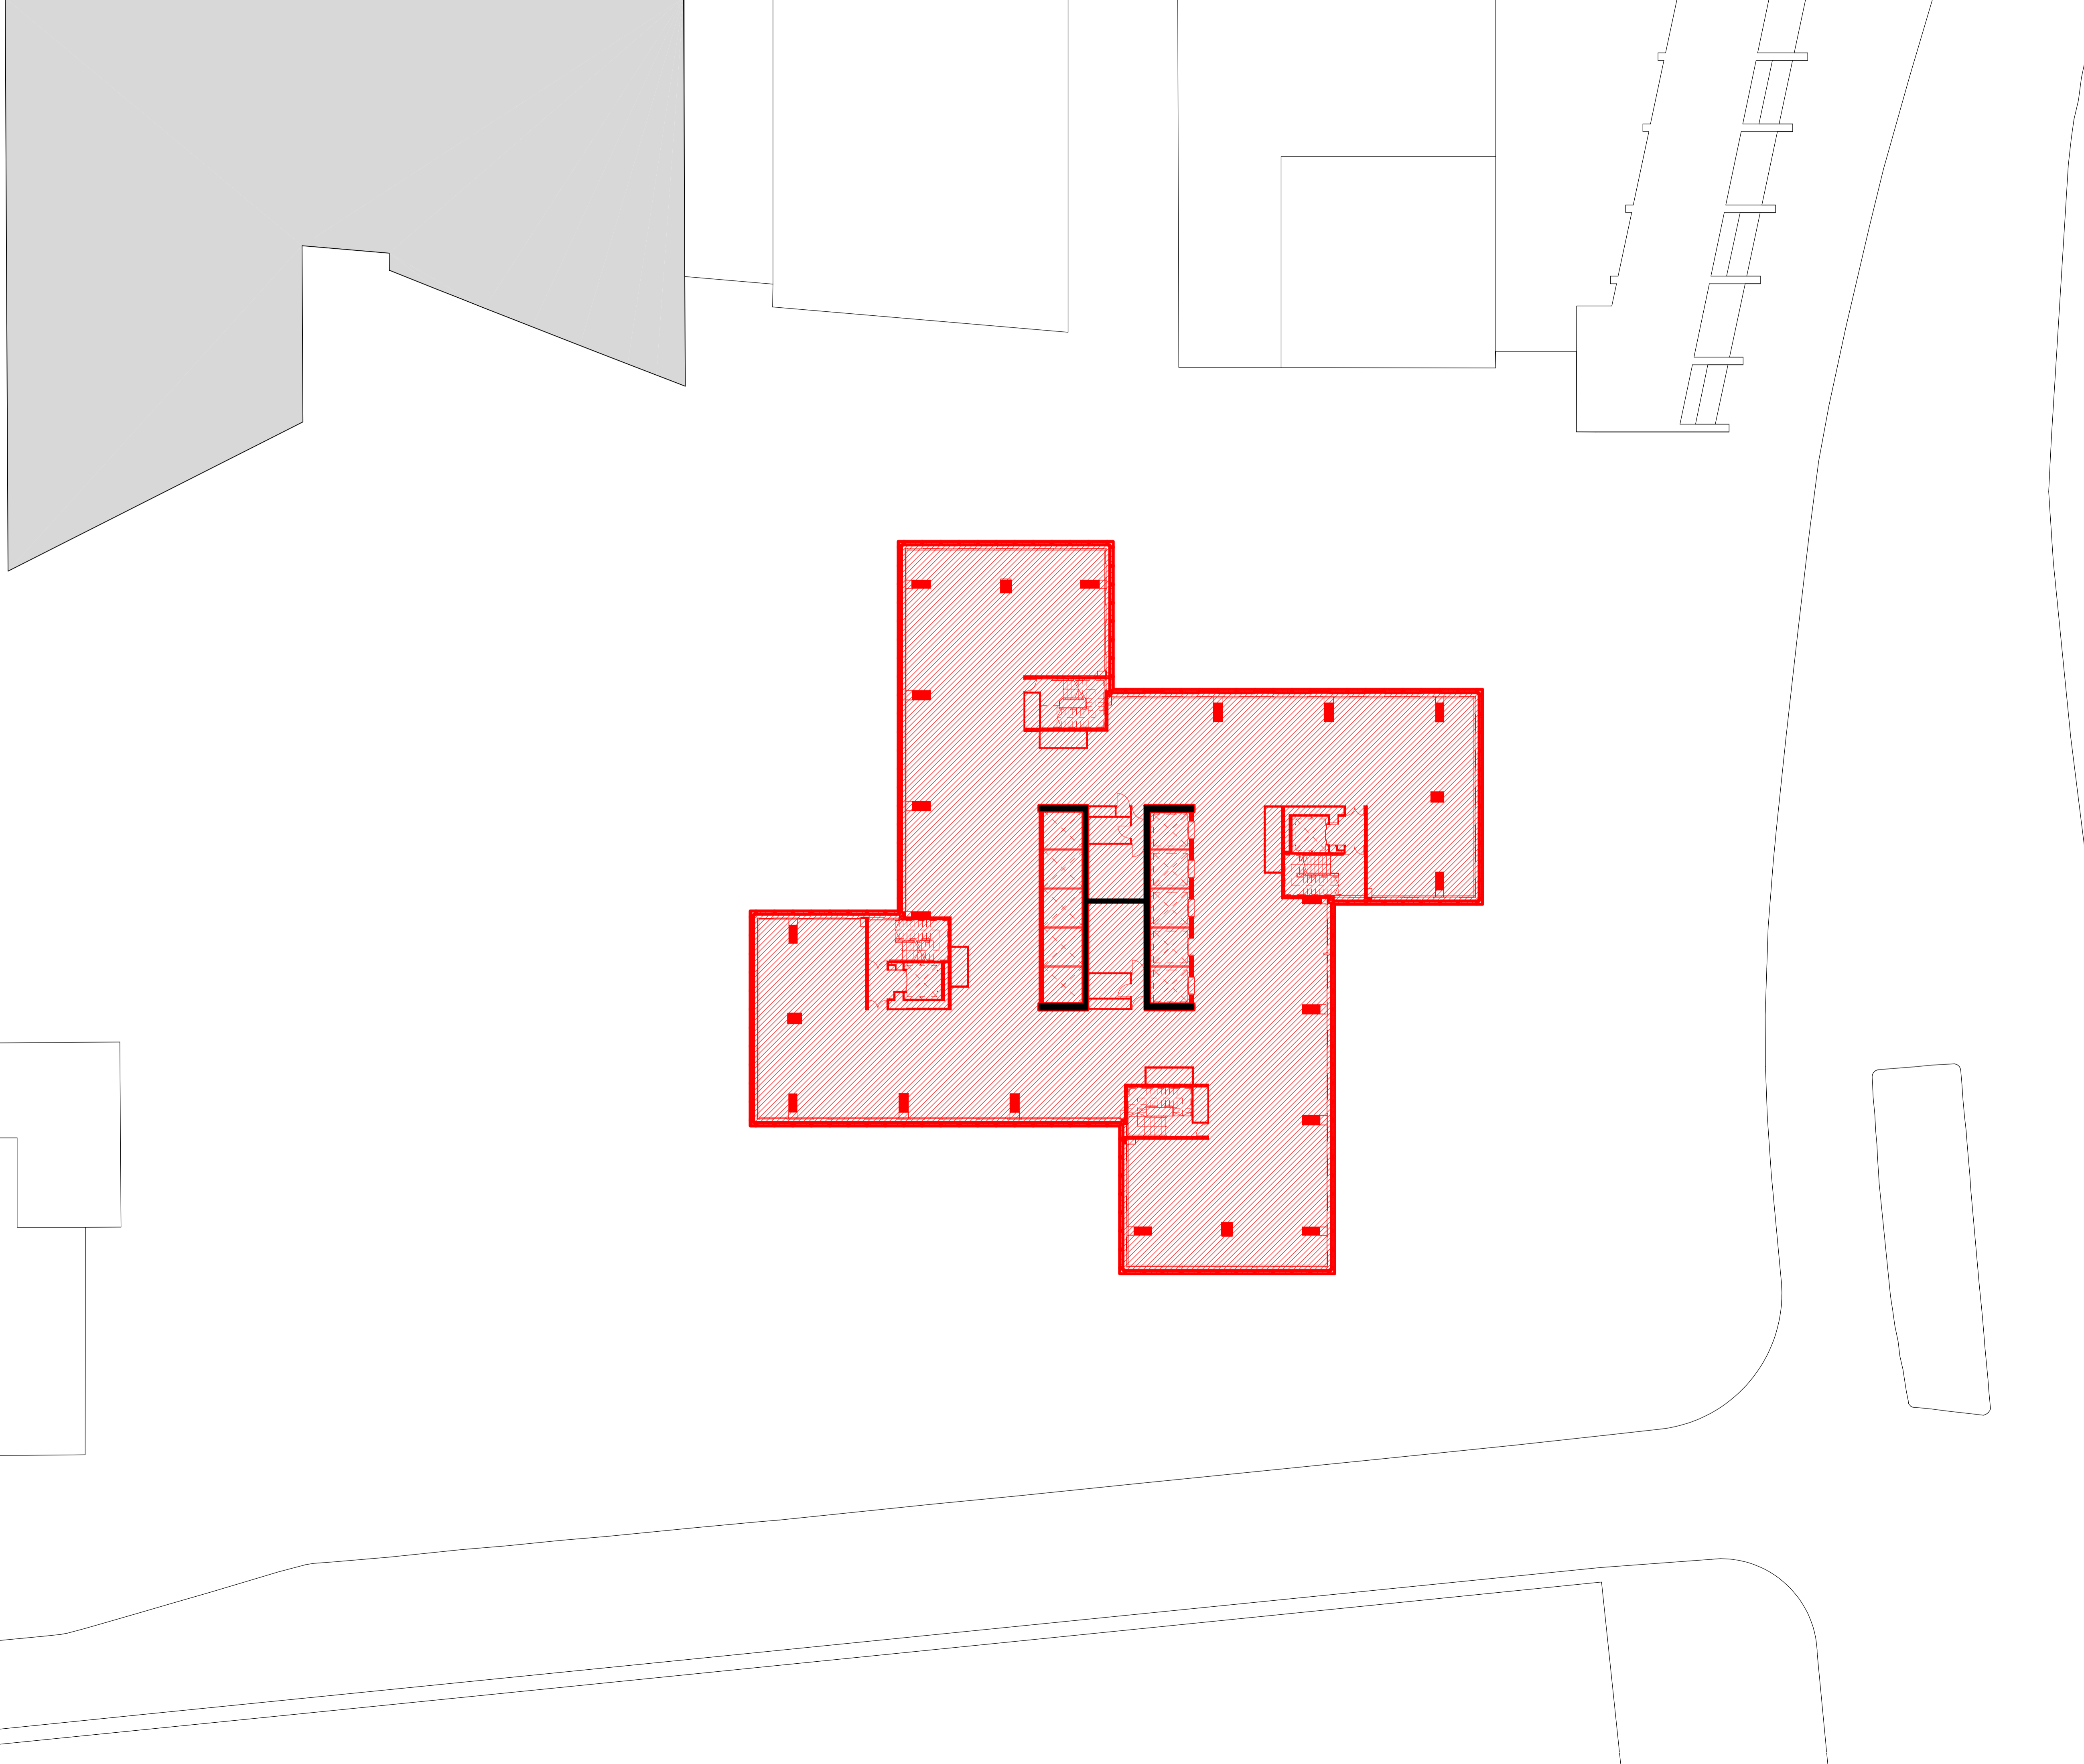

**Euston Tower**

---

**Notes**

1. Do not scale drawings. Dimensions govern.
2. All dimensions are in millimeters unless noted otherwise.
3. All dimensions shall be verified on site before proceeding.
4. The author shall be notified in writing of any discrepancies.
5. This drawing is protected by copyright.

---

**Key:**

- Deconstruction
- Deconstruction
- Retention

---

**Revisions:**

P1: Planning Submission	

---



---


PROJECT NAME	EUSTON TOWER
AUTHOR PROJECT NUMBER	1312
PROJECT PHASE	PLANNING APPLICATION
CLIENT	British Land Property Management Limited York House 45, Seymour Street, London. W1H 7LX info@britishland.com / Tel: +44 20 7486 4466

---



---

GRAPHIC SCALE	
SCALE	1 : 200 (A1)
AUTHOR	3XN
REVISION	P1
ISSUE DATE	01/12/2023
DRAWING TITLE	<b>Level 13 Plan - Deconstruction</b>
DRAWING NUMBER	<b>ET-DR-A-01113</b>

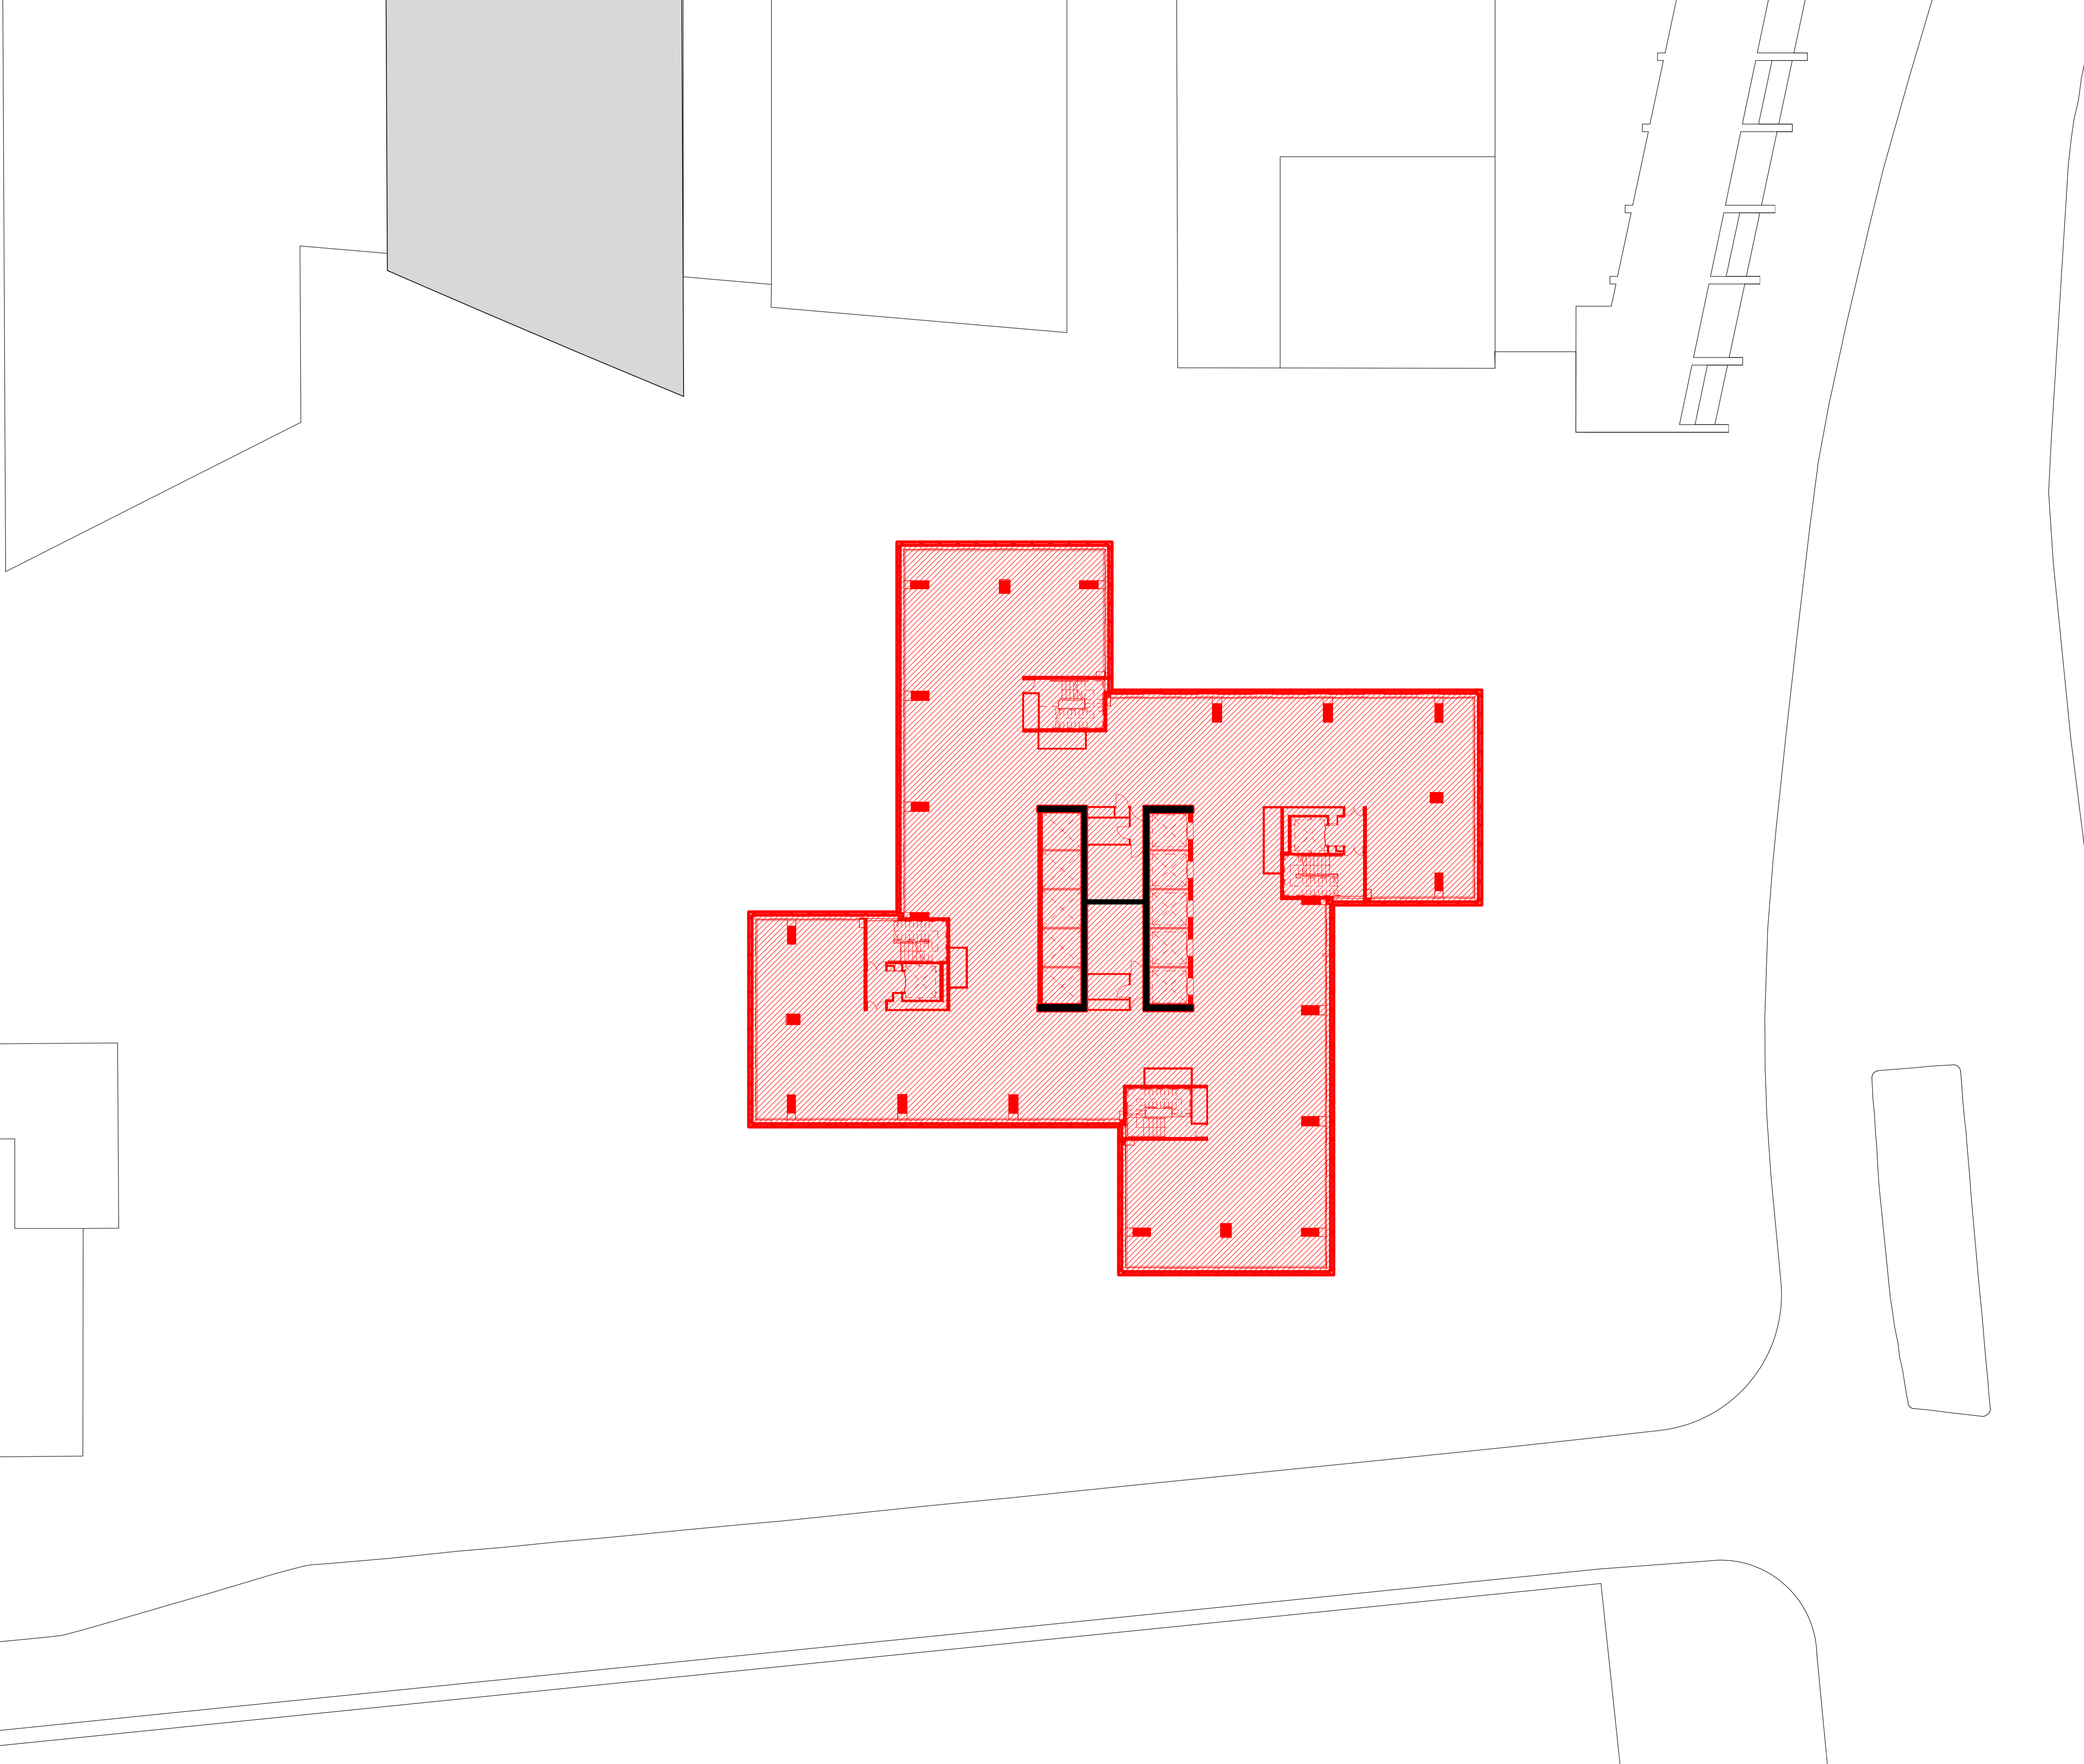

**Euston Tower**


- Notes**
1. Do not scale drawings. Dimensions govern.
  2. All dimensions are in millimeters unless noted otherwise.
  3. All dimensions shall be verified on site before proceeding.
  4. The author shall be notified in writing of any discrepancies.
  5. This drawing is protected by copyright.

**Key:**


- Deconstruction
- Deconstruction
- Retention


**Revisions:**

P1: Planning Submission	




PROJECT NAME	EUSTON TOWER
AUTHOR PROJECT NUMBER	1312
PROJECT PHASE	PLANNING APPLICATION
CLIENT	British Land Property Management Limited York House 45, Seymour Street, London. W1H 7LX info@britishland.com / Tel: +44 20 7486 4466

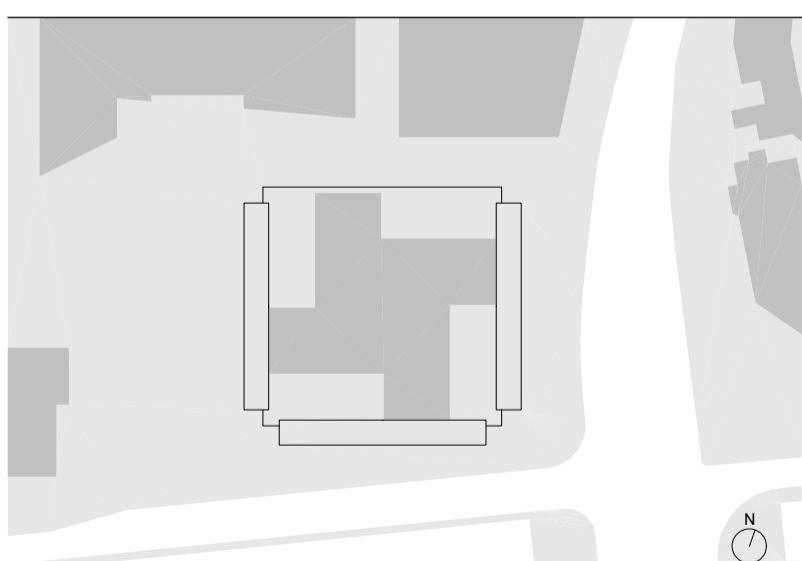

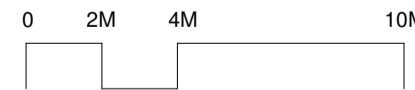GRAPHIC SCALE	
SCALE	1 : 200 (A1)
AUTHOR	3XN
REVISION	P1
ISSUE DATE	01/12/2023
DRAWING TITLE	<b>Level 14 Plan - Deconstruction</b>
DRAWING NUMBER	<b>ET-DR-A-01114</b>



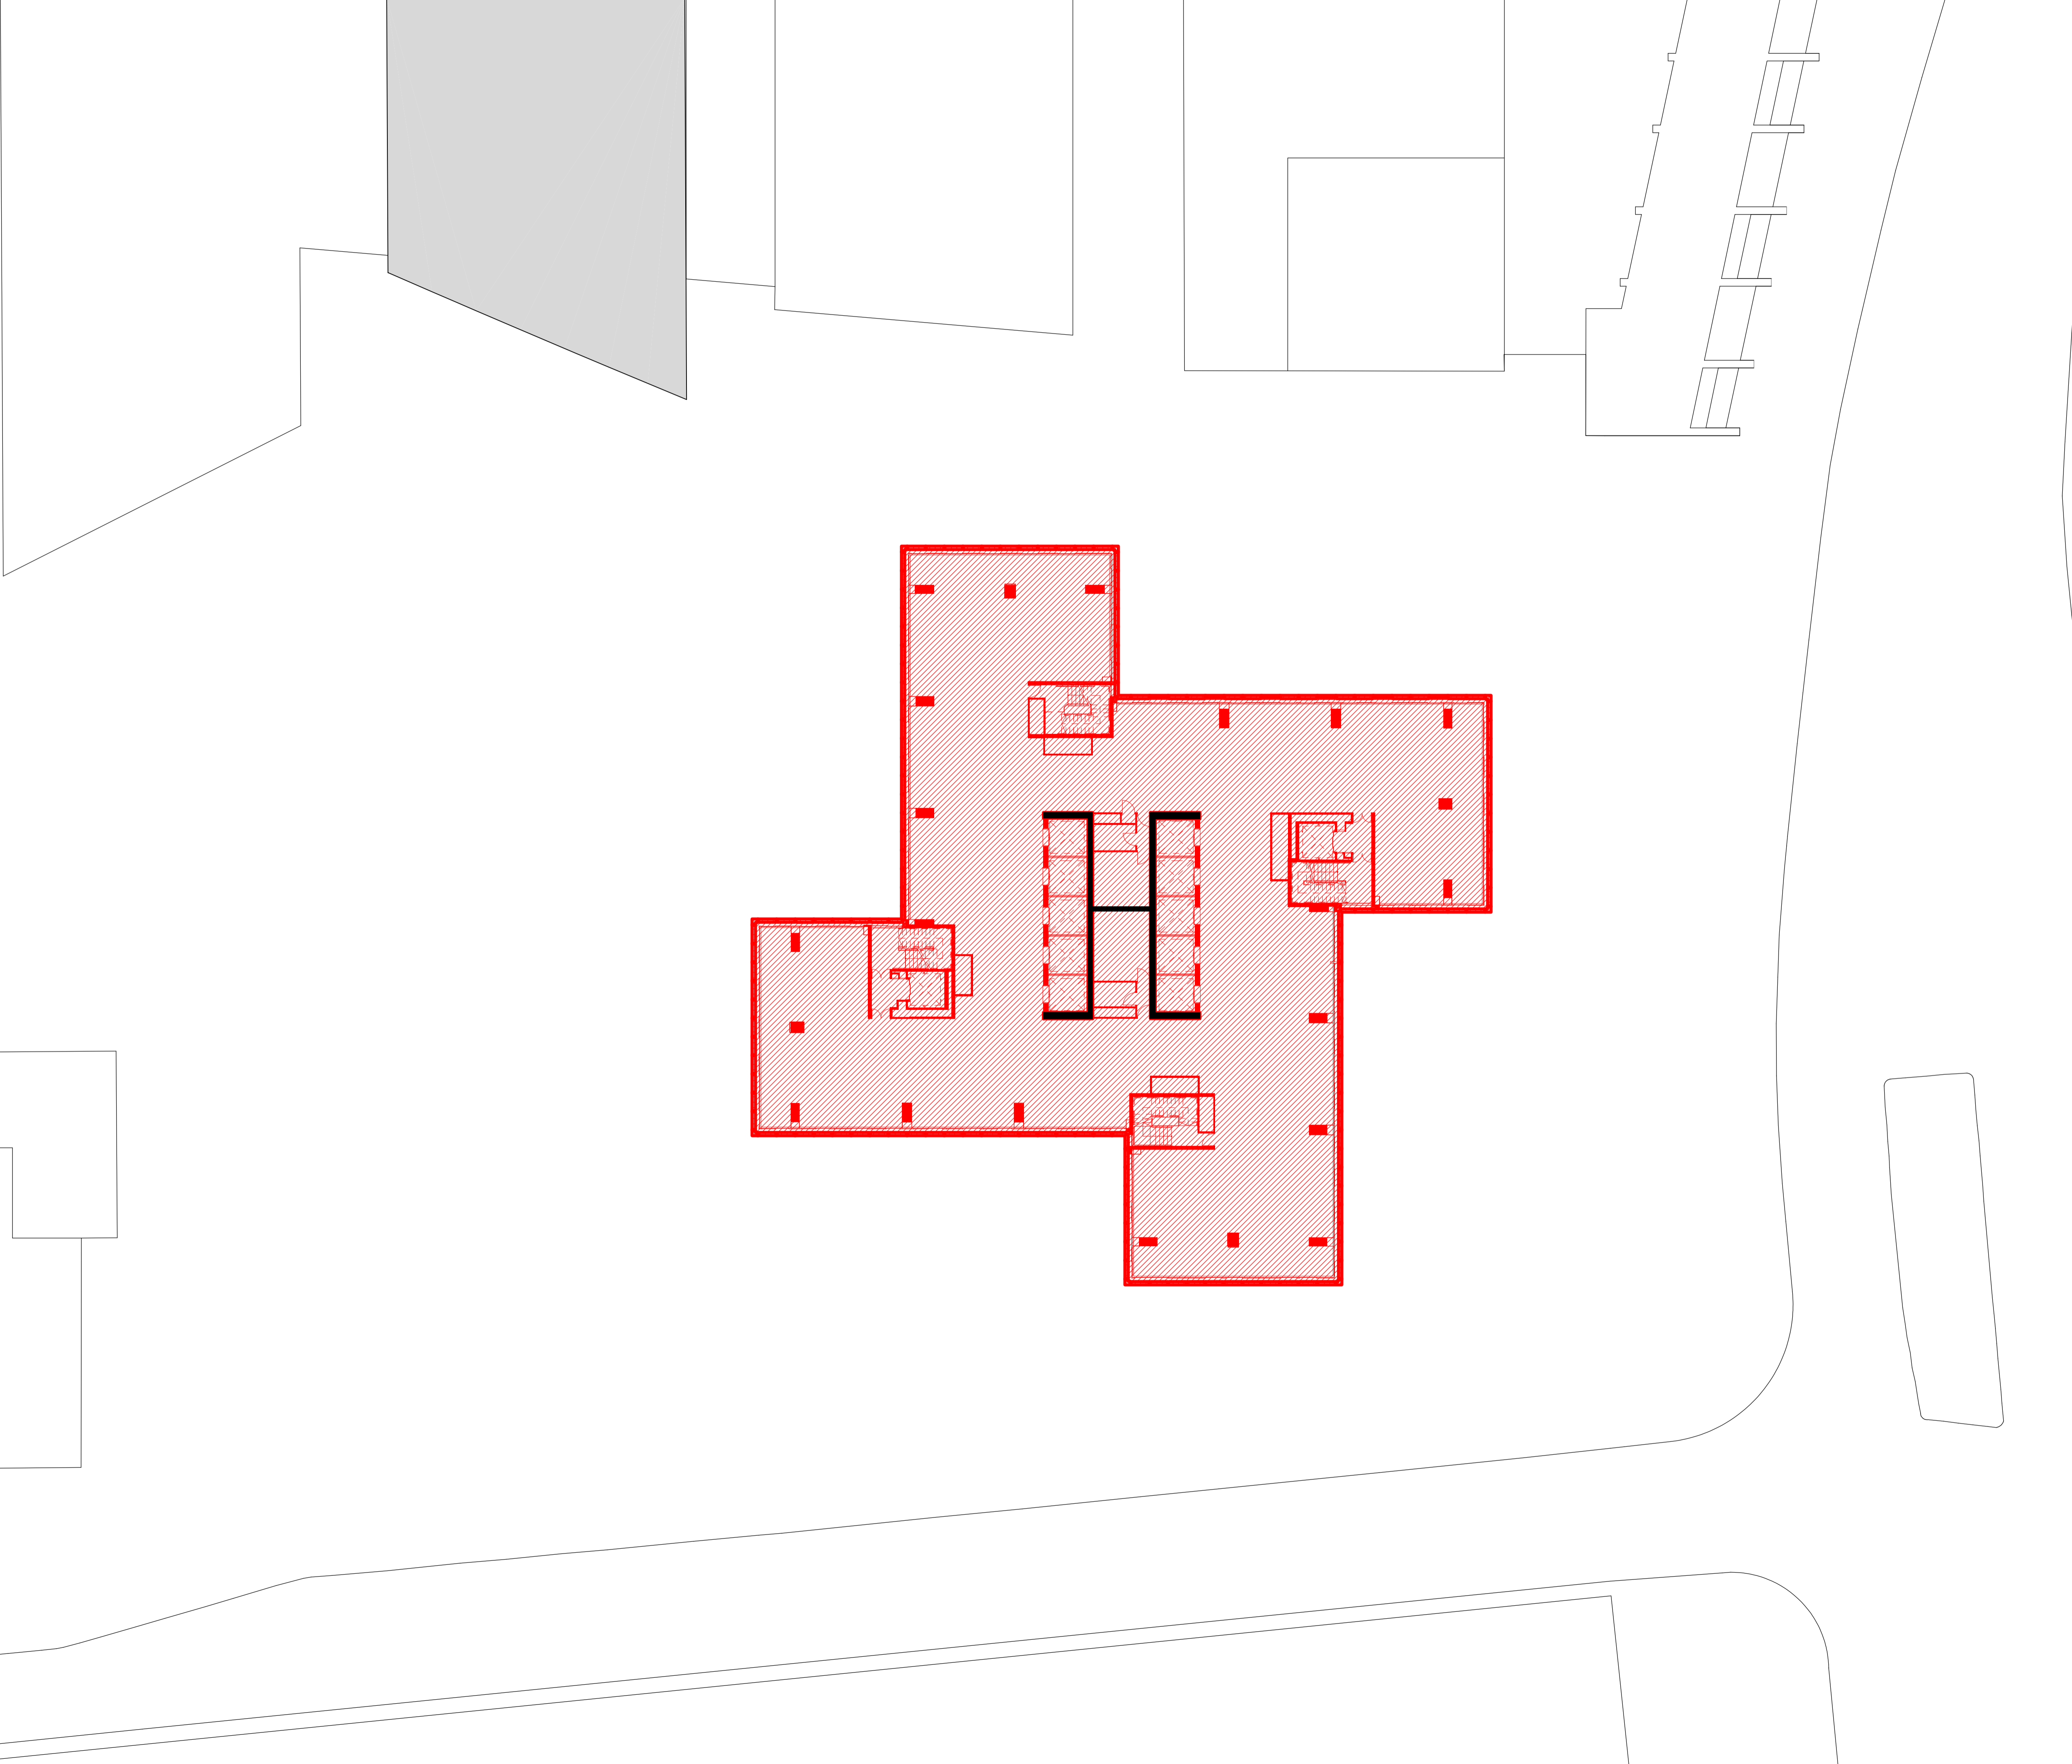

**Euston Tower**

**Notes**

1. Do not scale drawings. Dimensions govern.
2. All dimensions are in millimeters unless noted otherwise.
3. All dimensions shall be verified on site before proceeding.
4. The author shall be notified in writing of any discrepancies.
5. This drawing is protected by copyright.

**Key:**


- Deconstruction
- Deconstruction
- Retention

**Revisions:**


P1: Planning Submission



PROJECT NAME	EUSTON TOWER
AUTHOR PROJECT NUMBER	1312
PROJECT PHASE	PLANNING APPLICATION
CLIENT	British Land Property Management Limited York House 45, Seymour Street, London. W1H 7LX info@britishland.com / Tel: +44 20 7486 4466

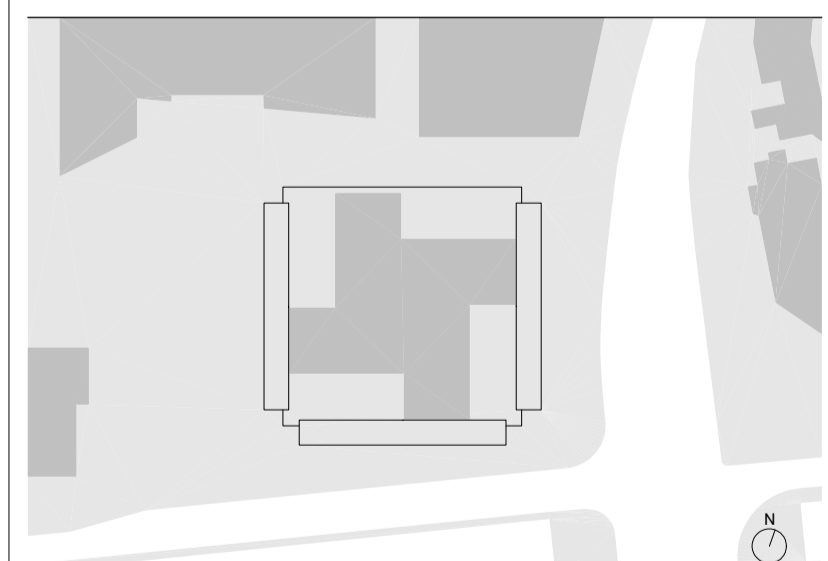

GRAPHIC SCALE	
SCALE	1 : 200 (A1)
AUTHOR	3XN
REVISION	P1
ISSUE DATE	01/12/2023
DRAWING TITLE	<b>Level 15 Plan - Deconstruction</b>
DRAWING NUMBER	<b>ET-DR-A-01115</b>

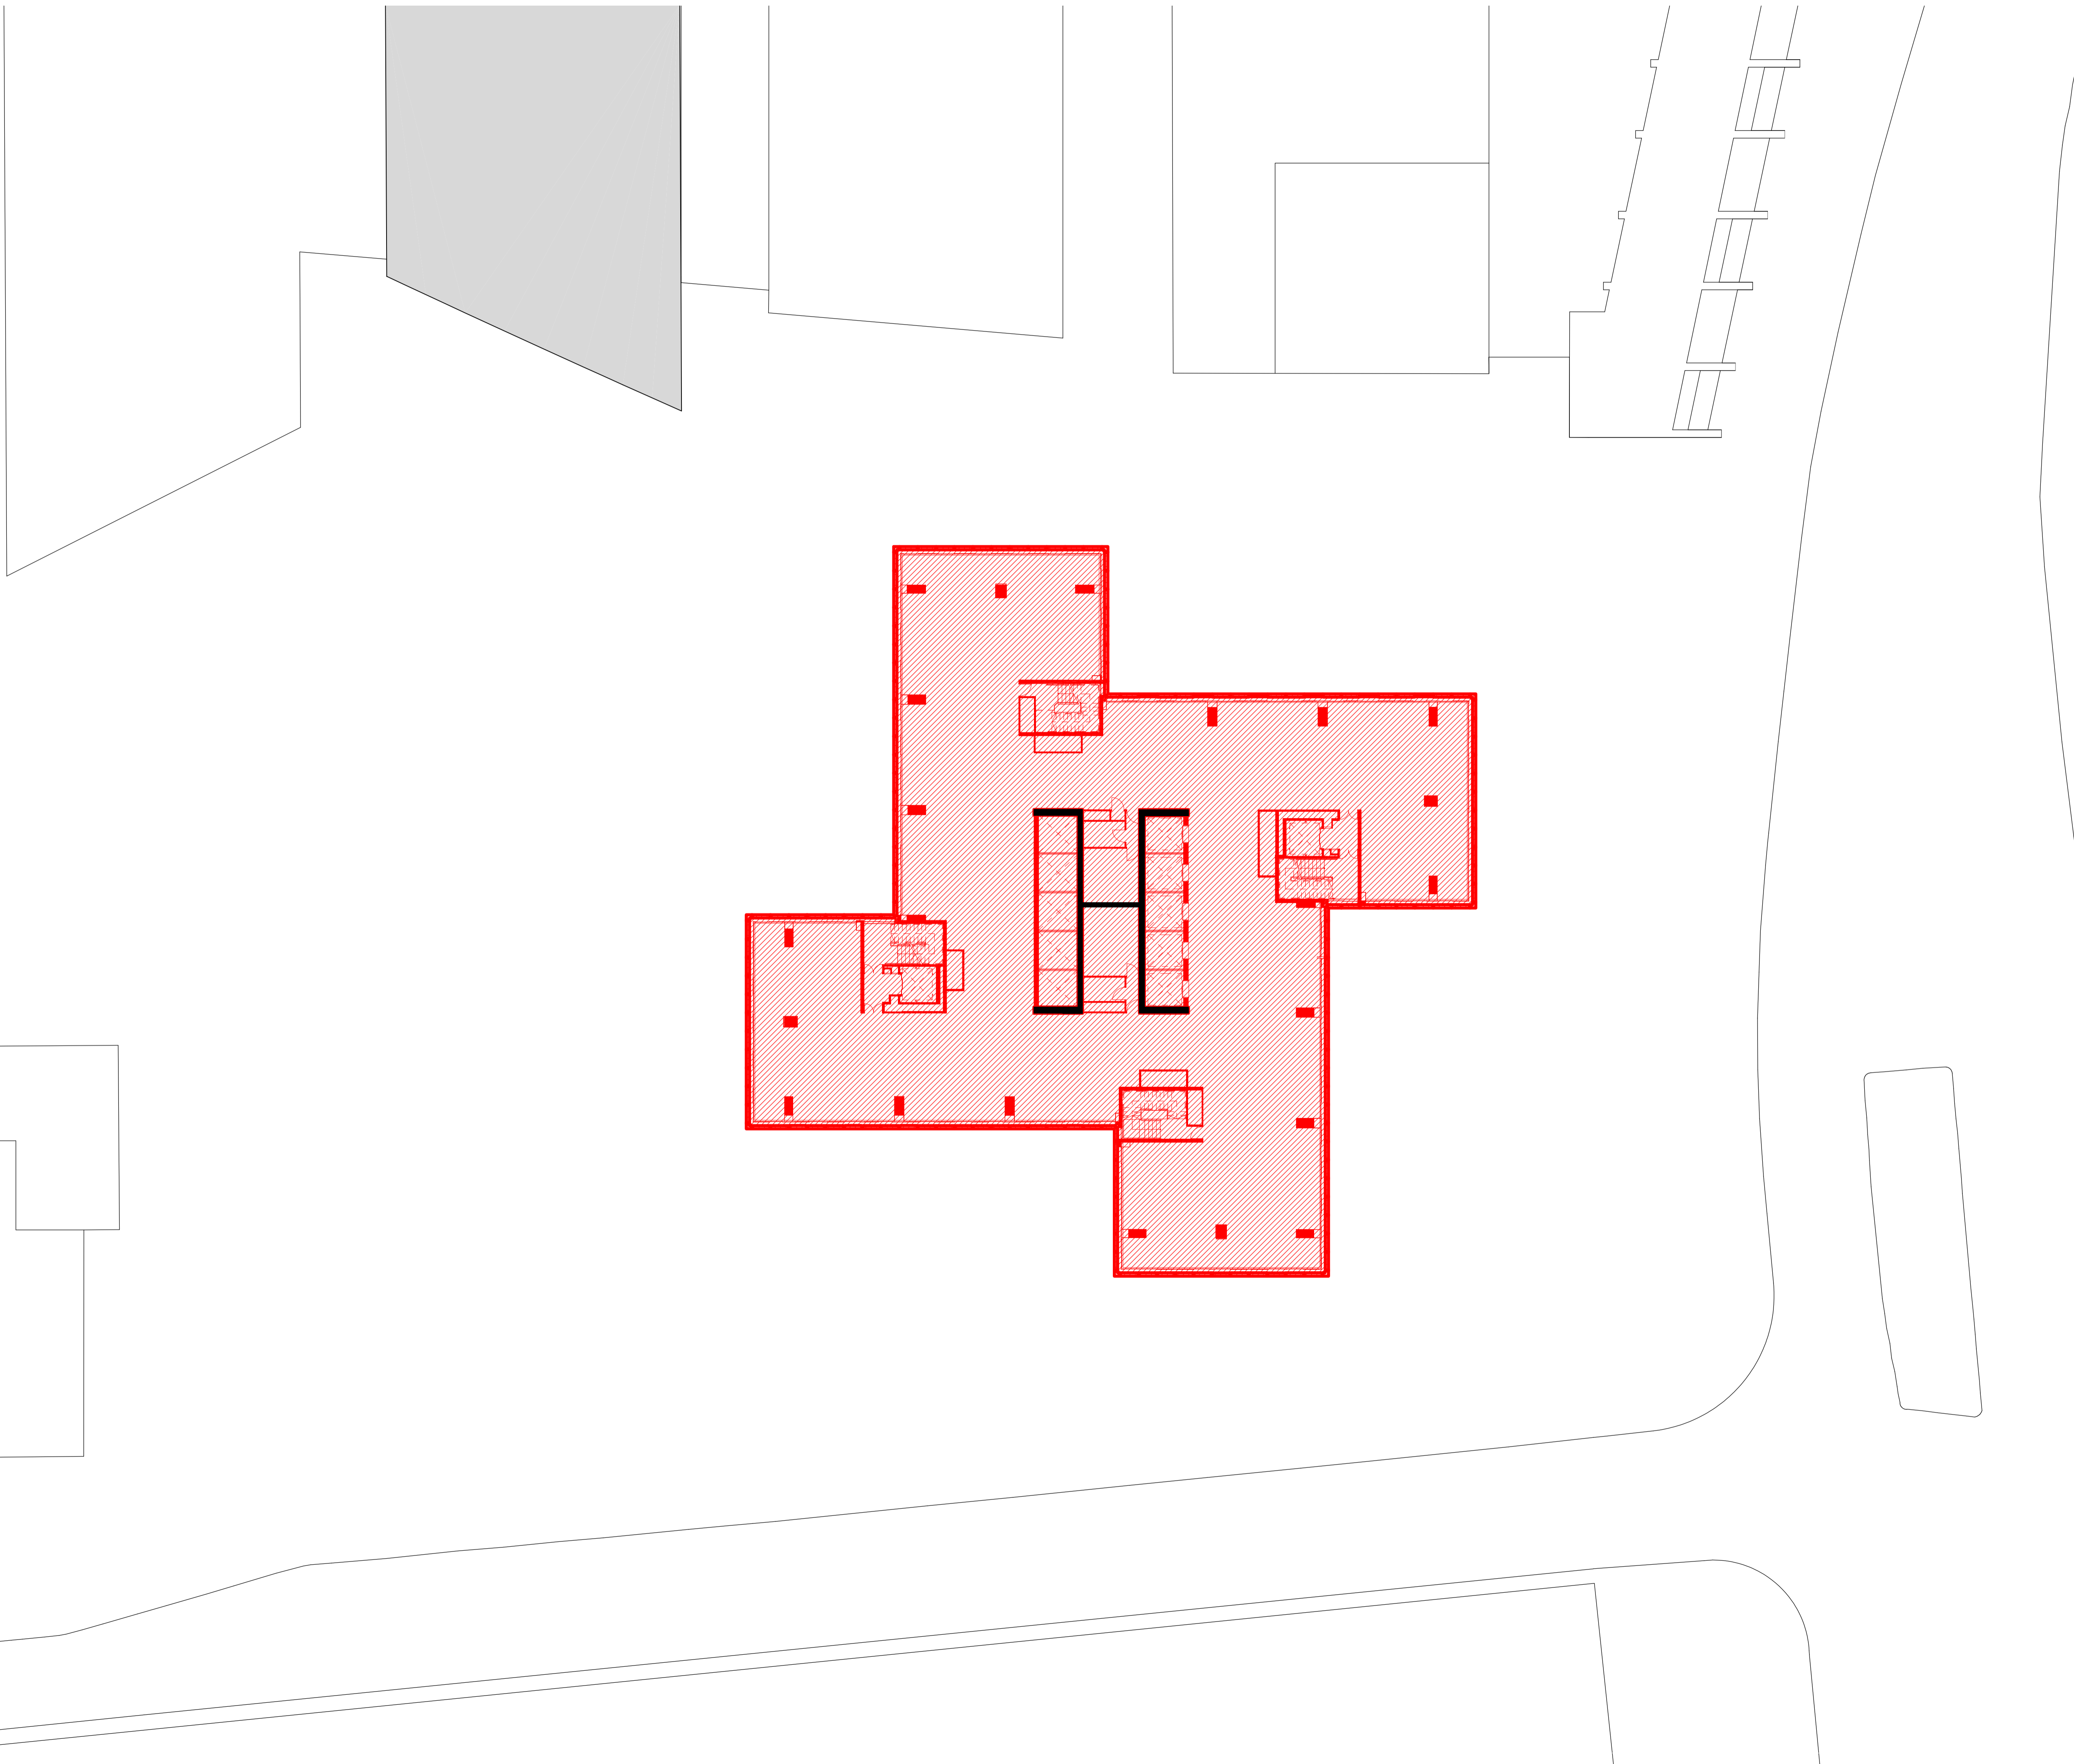

**Euston Tower**

**Notes**


1. Do not scale drawings. Dimensions govern.
2. All dimensions are in millimeters unless noted otherwise.
3. All dimensions shall be verified on site before proceeding.
4. The author shall be notified in writing of any discrepancies.
5. This drawing is protected by copyright.

**Key:**


- Deconstruction
- Deconstruction
- Retention


**Revisions:**


P1: Planning Submission



PROJECT NAME	EUSTON TOWER
AUTHOR PROJECT NUMBER	1312
PROJECT PHASE	PLANNING APPLICATION
CLIENT	<b>British Land Property Management Limited</b> York House 45, Seymour Street, London. W1H 7LX info@britishland.com / Tel: +44 20 7486 4466

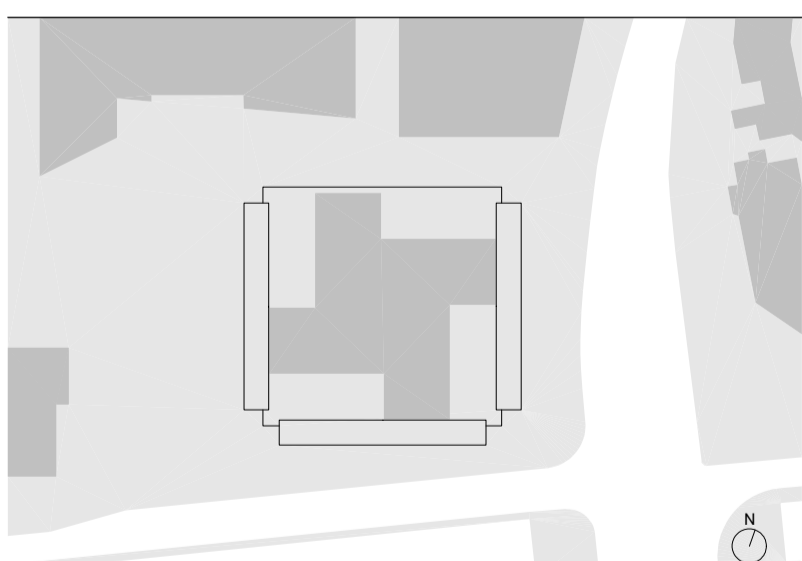

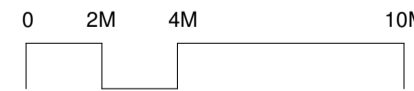

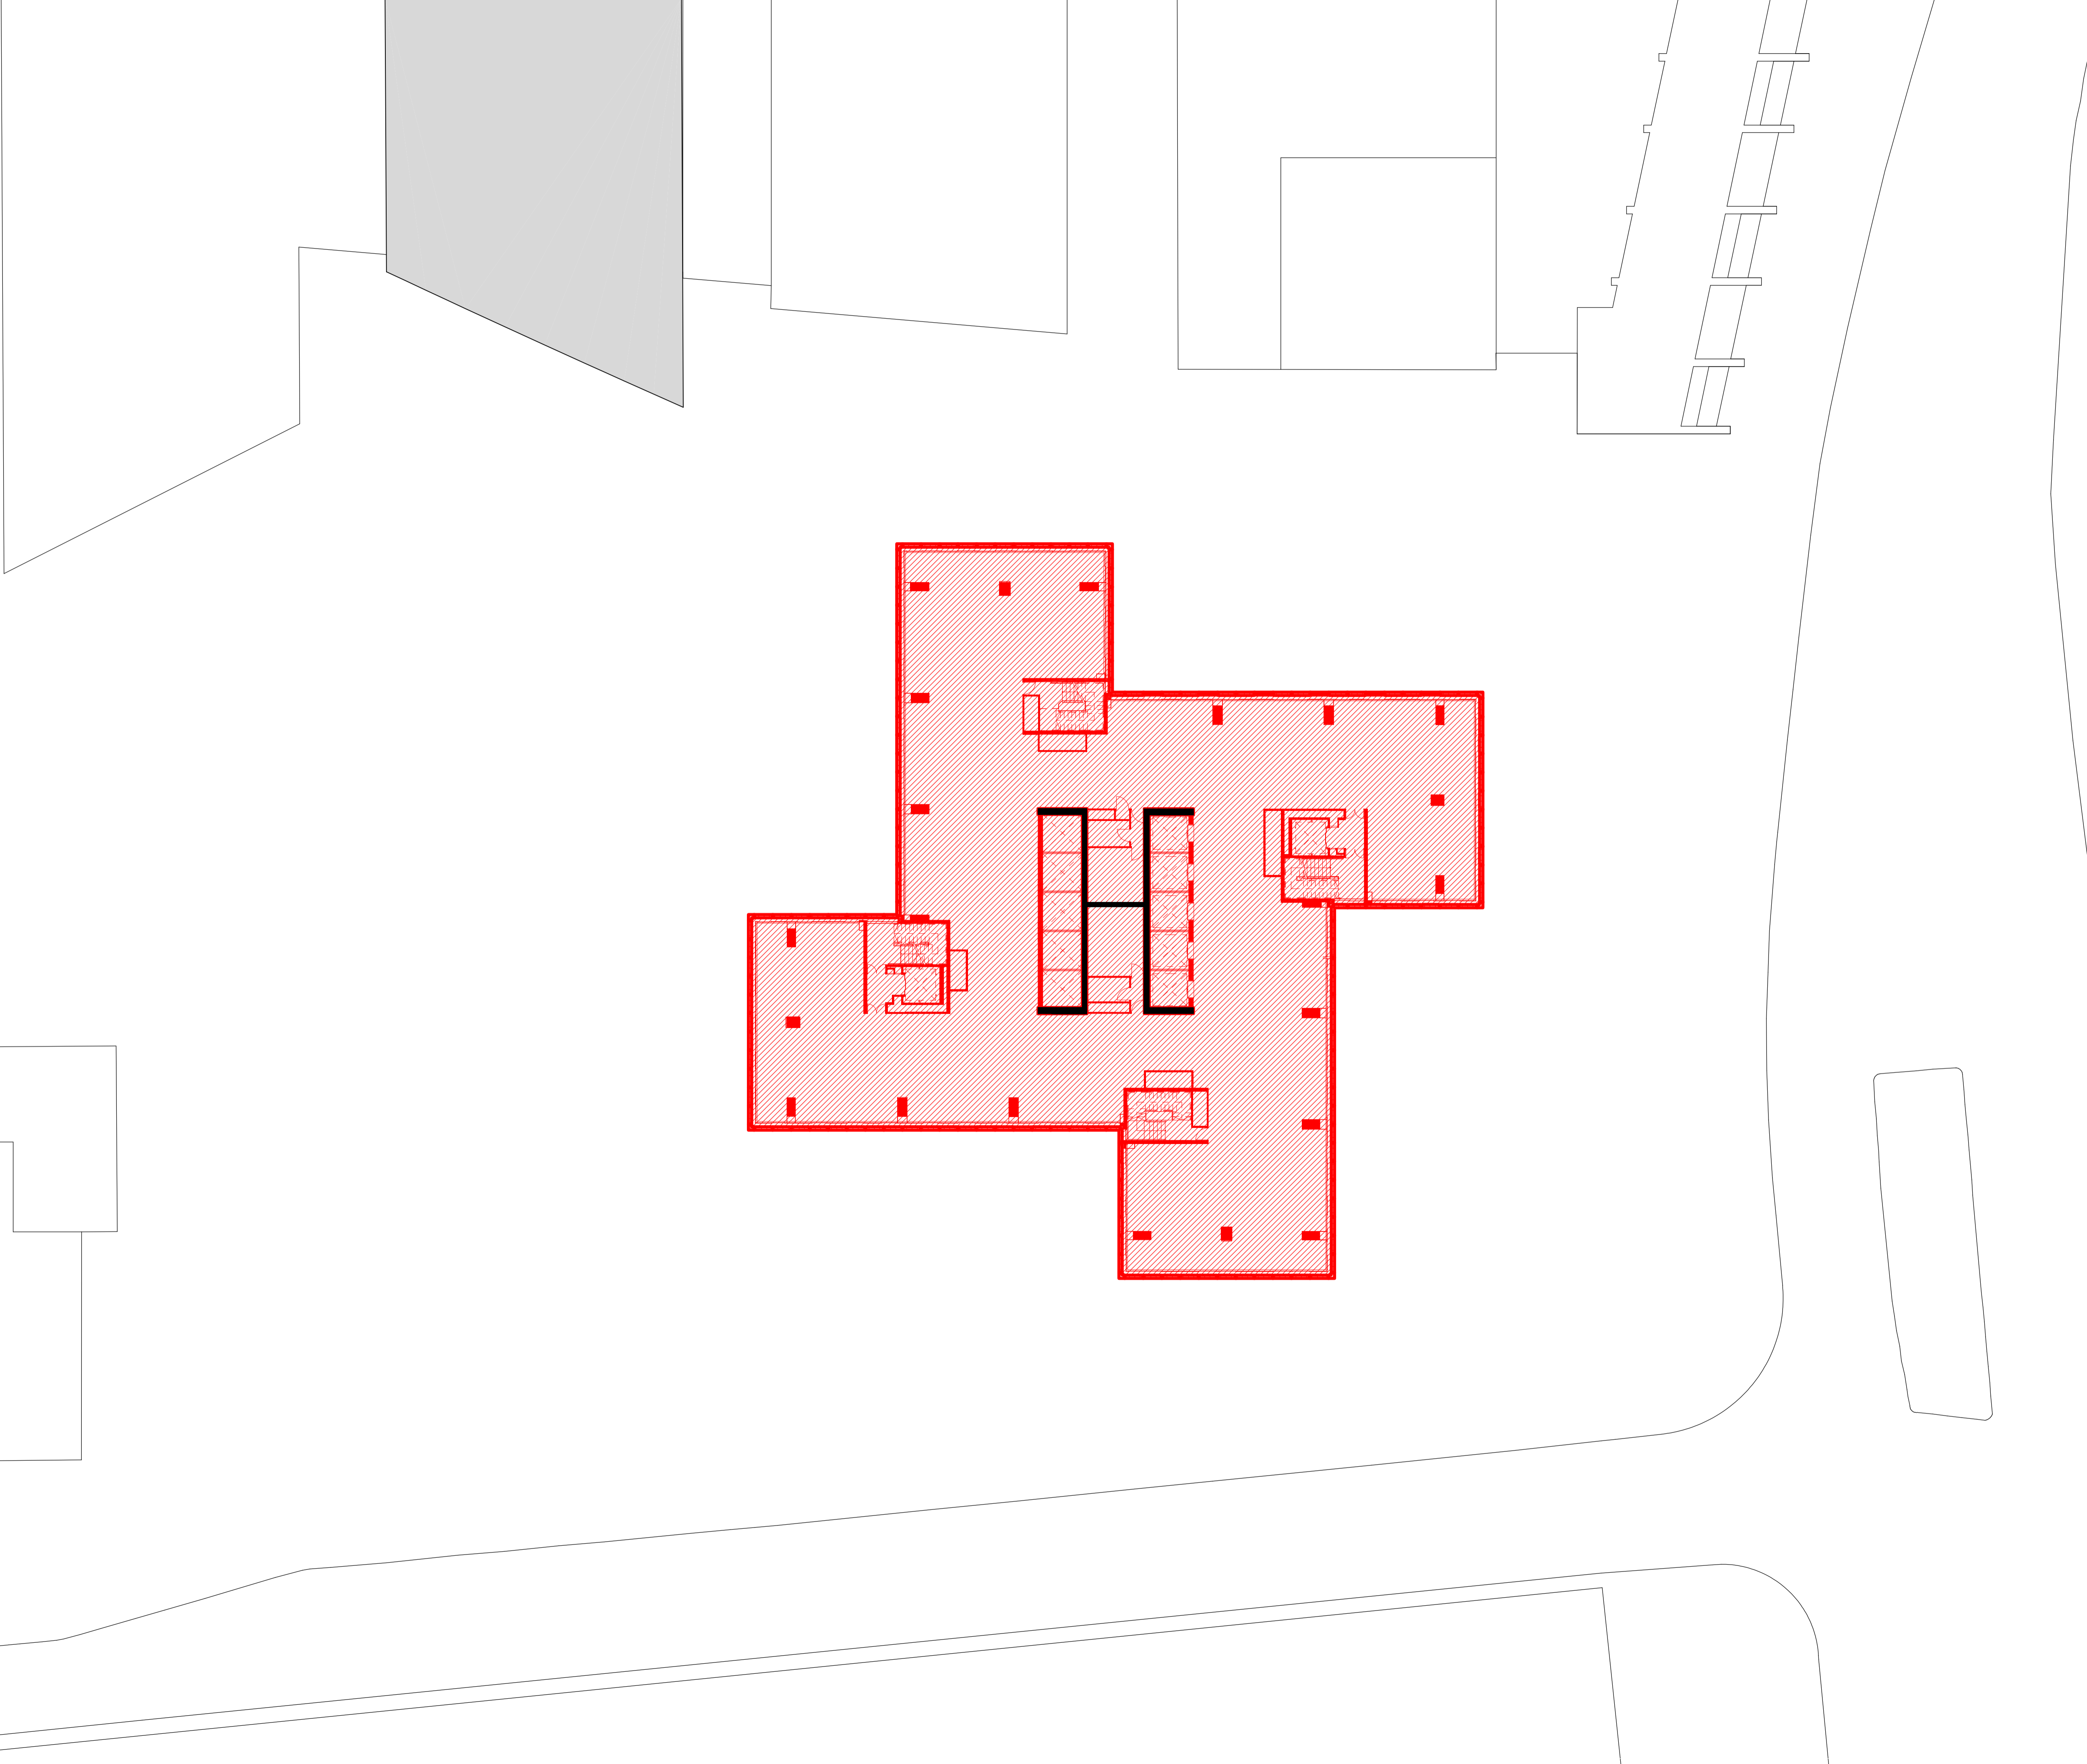
GRAPHIC SCALE	
SCALE	1 : 200 (A1)
AUTHOR	3XN
REVISION	P1
ISSUE DATE	01/12/2023
DRAWING TITLE	<b>Level 16 Plan - Deconstruction</b>
DRAWING NUMBER	<b>ET-DR-A-01116</b>



**Euston Tower**

- Notes**
1. Do not scale drawings. Dimensions govern.
  2. All dimensions are in millimeters unless noted otherwise.
  3. All dimensions shall be verified on site before proceeding.
  4. The author shall be notified in writing of any discrepancies.
  5. This drawing is protected by copyright.

**Key:**


-  Deconstruction
-  Deconstruction
-  Retention


**Revisions:**


P1: Planning Submission
-
-
-
-
-
-
-
-
-
-
-
-
-
-



PROJECT NAME	EUSTON TOWER
AUTHOR PROJECT NUMBER	1312
PROJECT PHASE	PLANNING APPLICATION
CLIENT	<b>British Land Property Management Limited</b> York House 45, Seymour Street, London. W1H 7LX info@britishland.com / Tel: +44 20 7486 4466

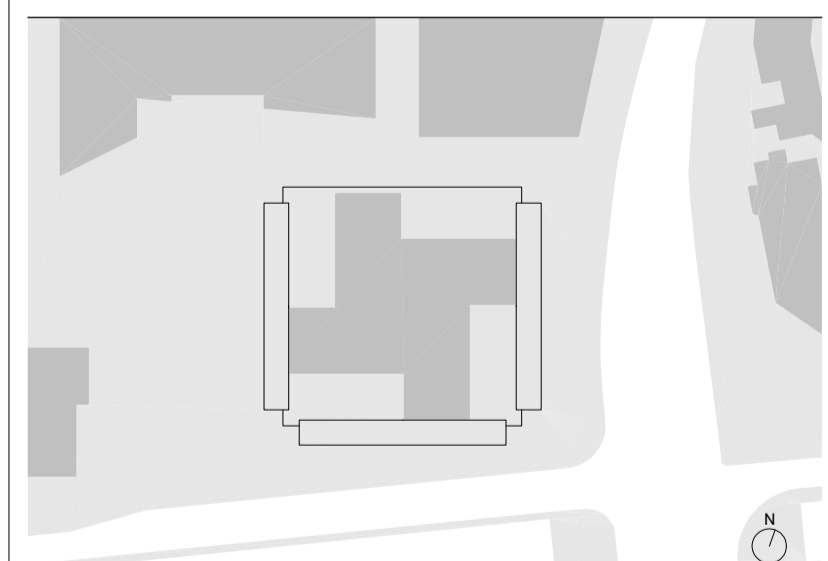

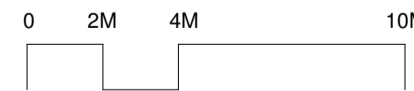GRAPHIC SCALE	
SCALE	1 : 200 (A1)
AUTHOR	3XN
REVISION	P1
ISSUE DATE	01/12/2023
DRAWING TITLE	<b>Level 17 Plan - Deconstruction</b>
DRAWING NUMBER	<b>ET-DR-A-01117</b>

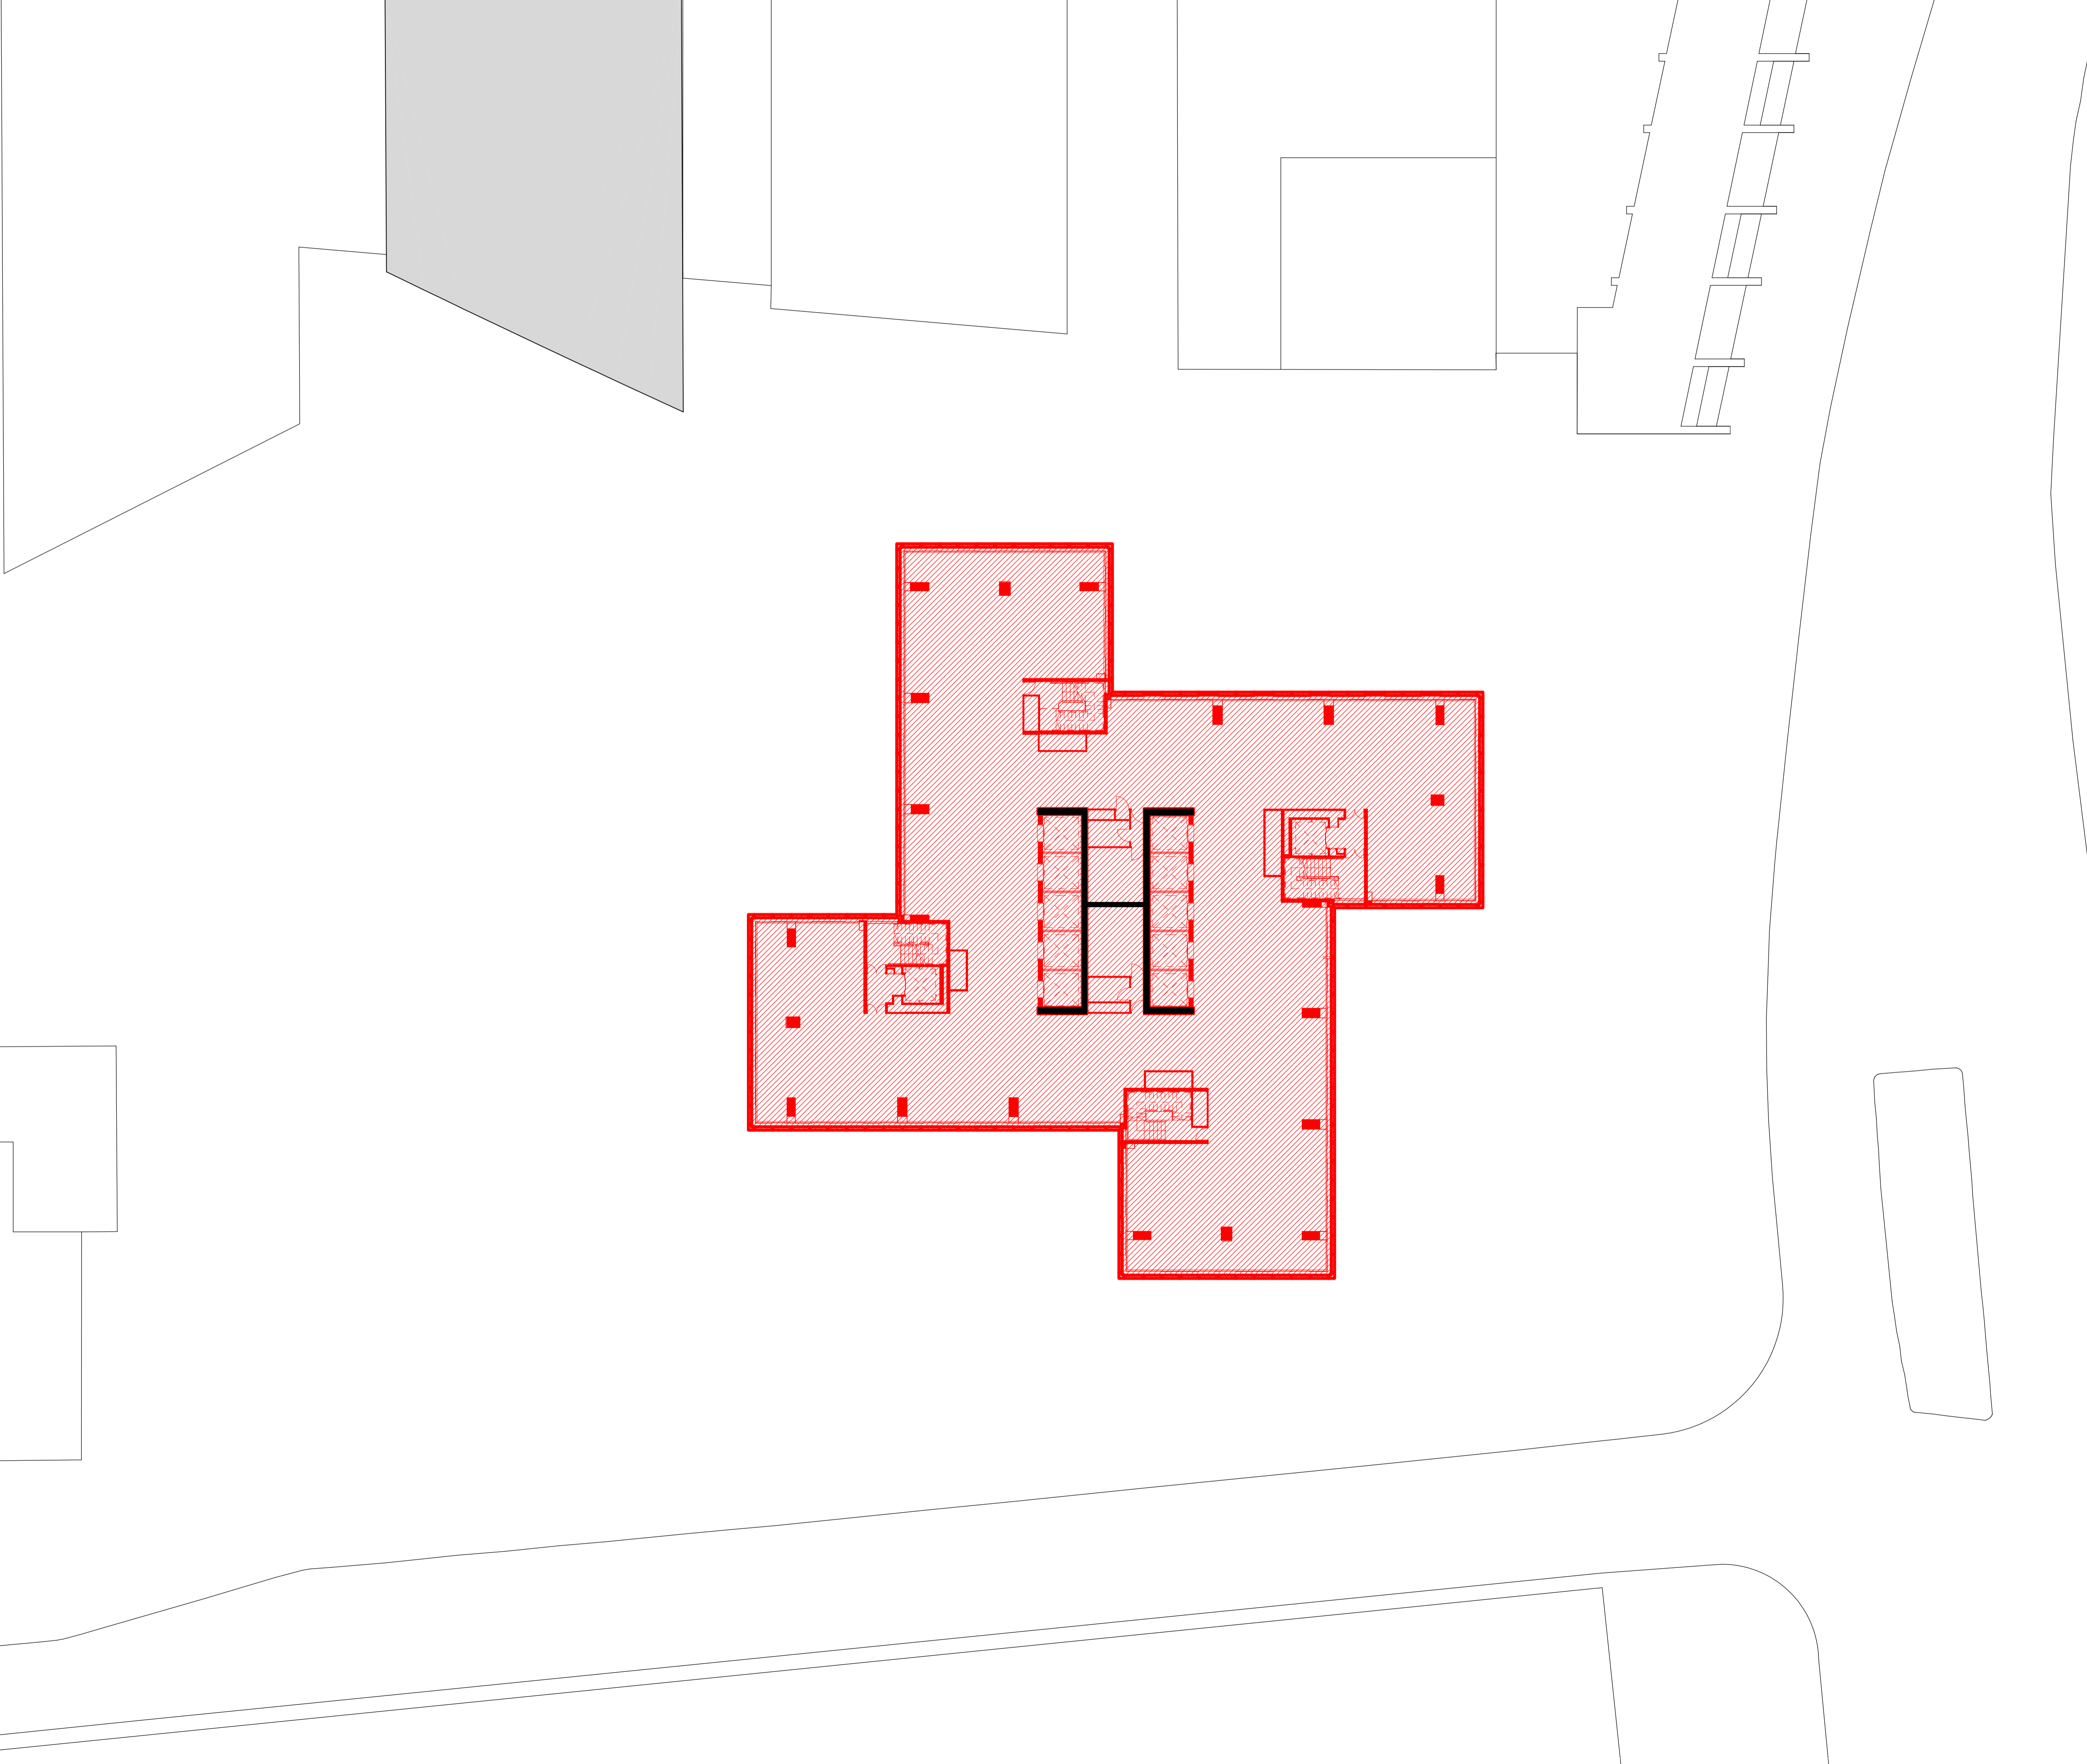

**Euston Tower**

---

**Notes**

1. Do not scale drawings. Dimensions govern.
2. All dimensions are in millimeters unless noted otherwise.
3. All dimensions shall be verified on site before proceeding.
4. The author shall be notified in writing of any discrepancies.
5. This drawing is protected by copyright.

---

**Key:**

- Deconstruction
- Deconstruction
- Retention

---

**Revisions:**

P1: Planning Submission

---



---


PROJECT NAME	EUSTON TOWER
AUTHOR PROJECT NUMBER	1312
PROJECT PHASE	PLANNING APPLICATION
CLIENT	British Land Property Management Limited York House 45, Seymour Street, London. W1H 7LX info@britishland.com / Tel: +44 20 7486 4466

---



---

GRAPHIC SCALE	
SCALE	1 : 200 (A1)
AUTHOR	3XN
REVISION	P1
ISSUE DATE	01/12/2023
DRAWING TITLE	<b>Level 18 Plan - Deconstruction</b>
DRAWING NUMBER	<b>ET-DR-A-01118</b>

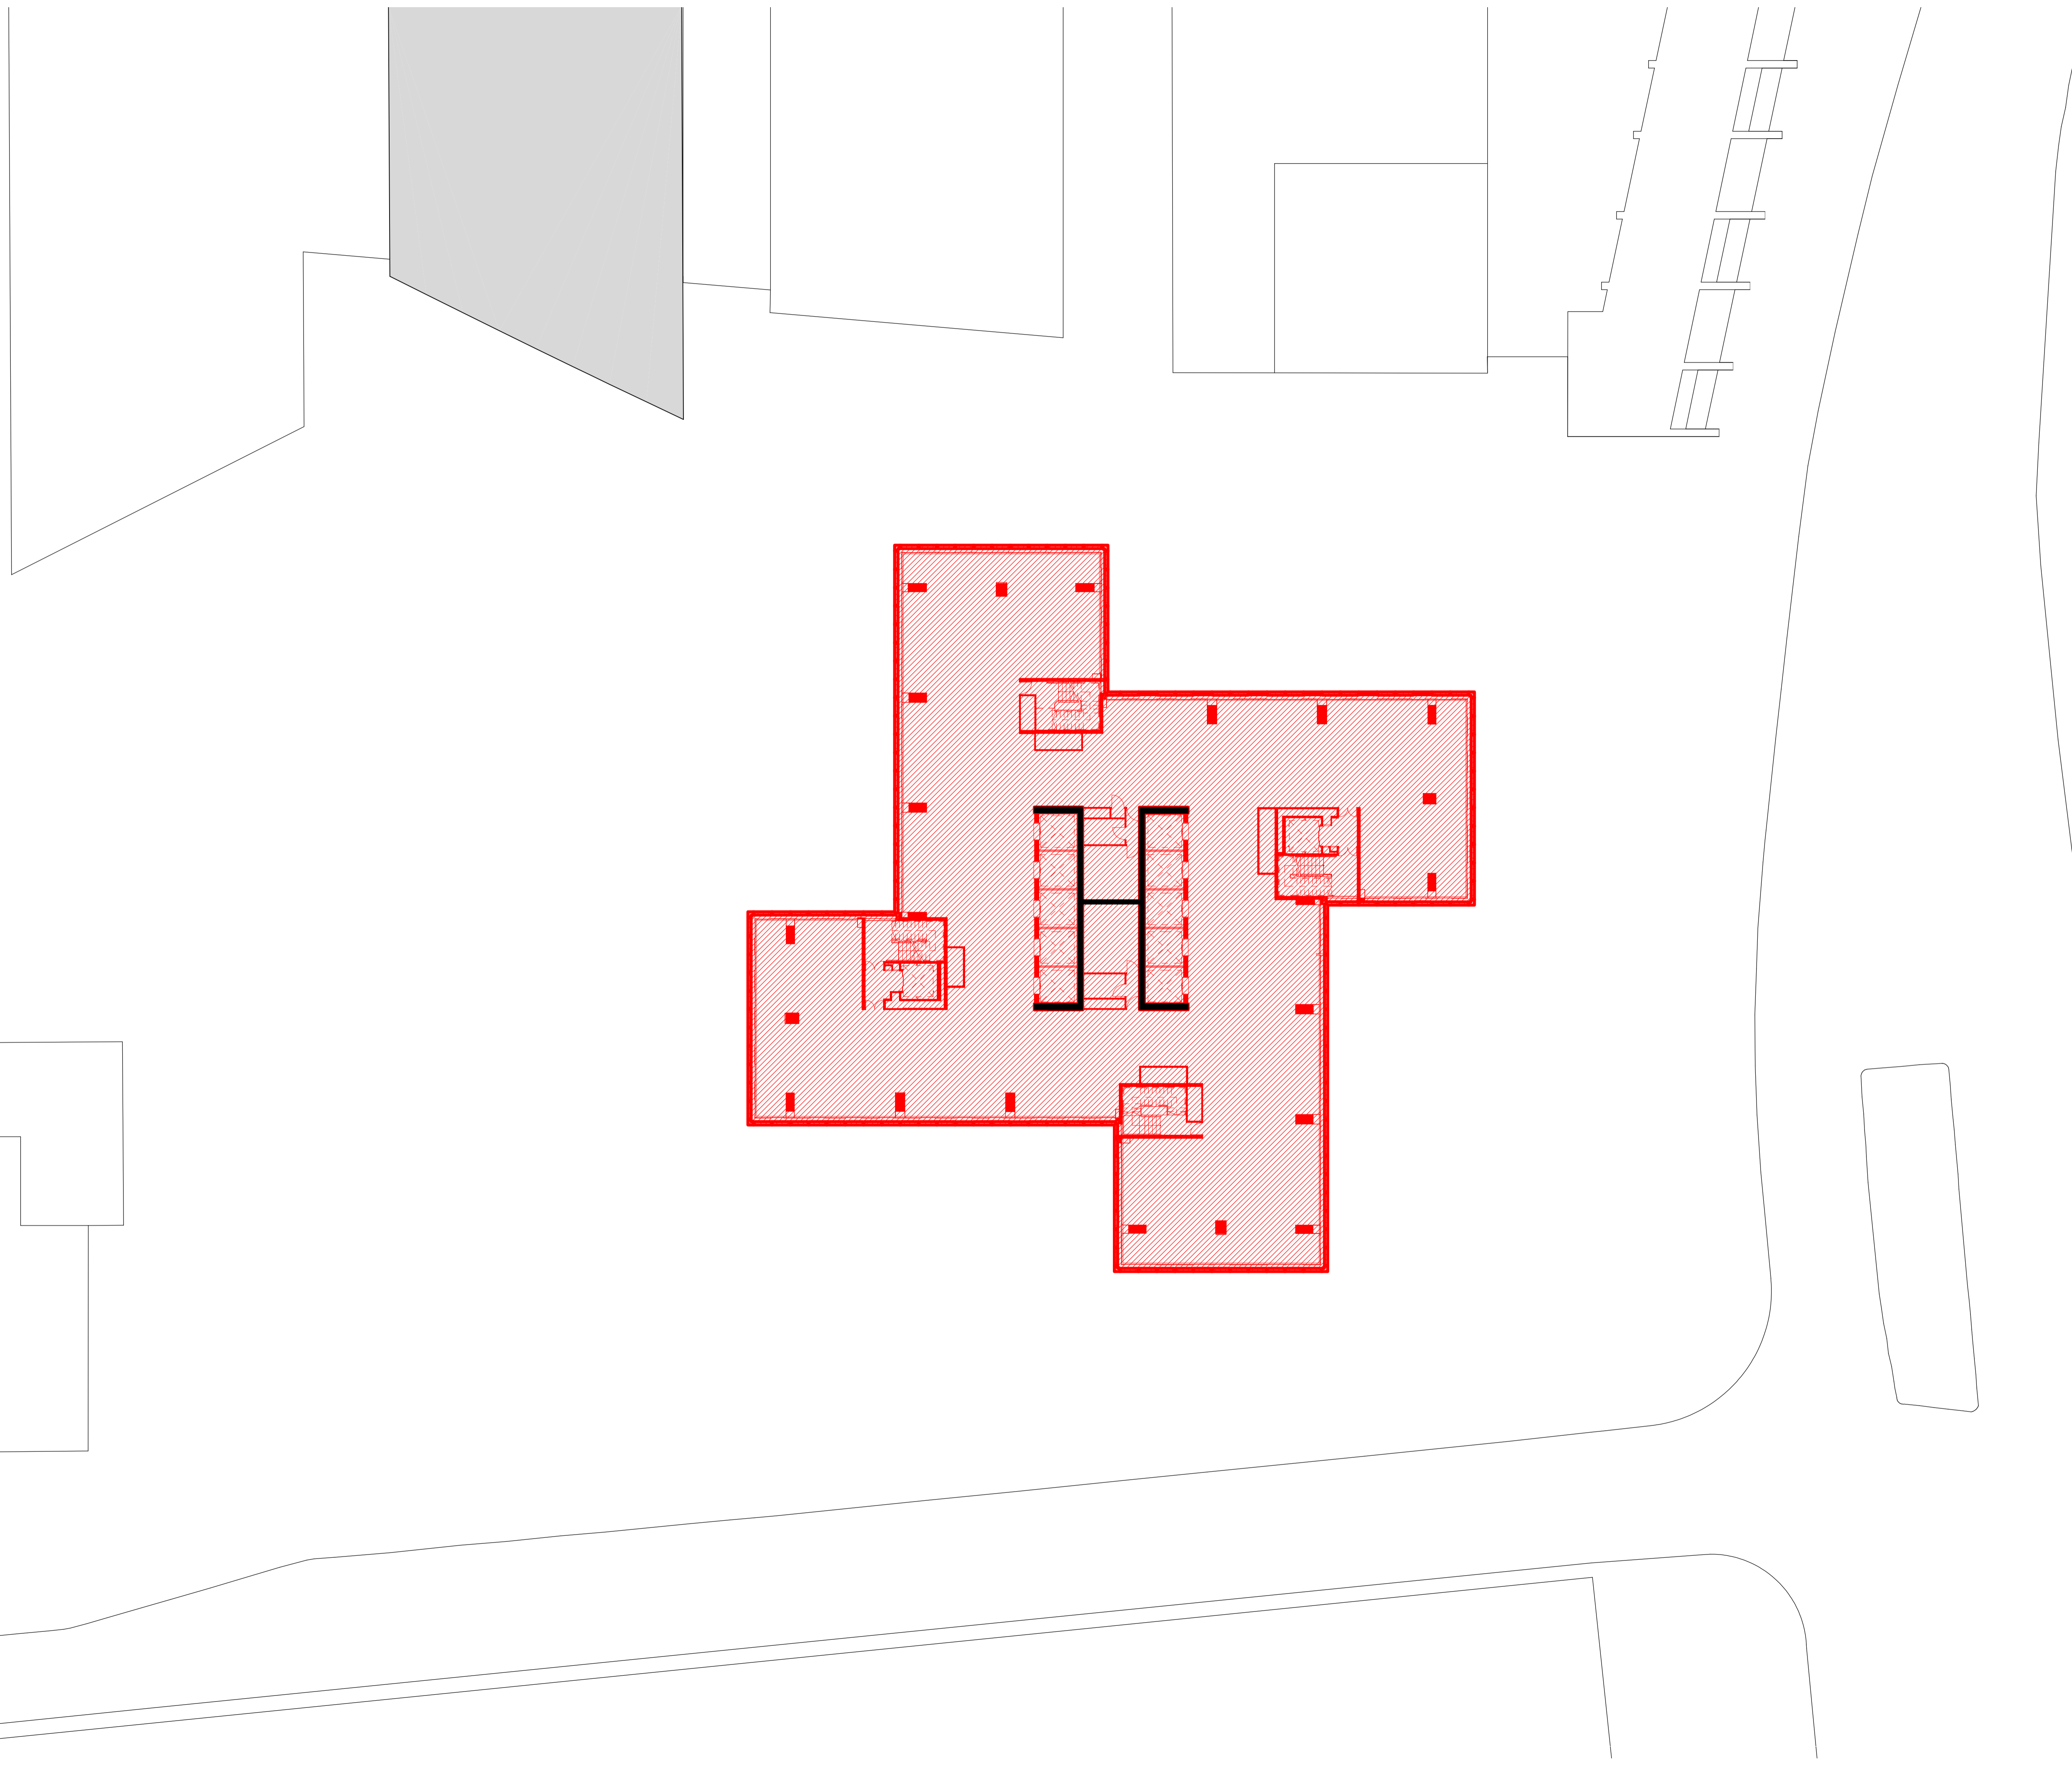

Euston Tower

Notes

1. Do not scale drawings. Dimensions govern.
2. All dimensions are in millimeters unless noted otherwise.
3. All dimensions shall be verified on site before proceeding.
4. The author shall be notified in writing of any discrepancies.
5. This drawing is protected by copyright.

Key:

- Deconstruction
- Deconstruction
- Retention


Revisions:

P1: Planning Submission

-
-
-
-
-
-
-
-
-
-



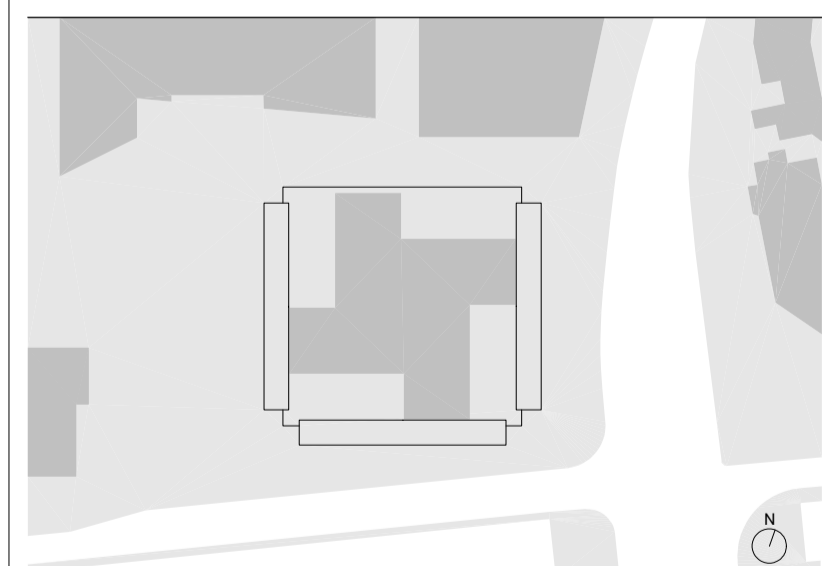


PROJECT NAME	EUSTON TOWER
AUTHOR PROJECT NUMBER	1312
PROJECT PHASE	PLANNING APPLICATION
CLIENT	British Land Property Management Limited York House 45, Seymour Street, London. W1H 7LX info@britishland.com / Tel: +44 20 7486 4466



GRAPHIC SCALE	0 2M 4M 10M
SCALE	1 : 200 (A1)
AUTHOR	3XN
REVISION	P1
ISSUE DATE	01/12/2023
DRAWING TITLE	Level 19 Plan - Deconstruction
DRAWING NUMBER	ET-DR-A-01119

- Notes**
1. Do not scale drawings. Dimensions govern.
  2. All dimensions are in millimeters unless noted otherwise.
  3. All dimensions shall be verified on site before proceeding.
  4. The author shall be notified in writing of any discrepancies.
  5. This drawing is protected by copyright.

**Key:**


-  Deconstruction
-  Deconstruction
-  Retention


**Revisions:**


P1: Planning Submission	
-	
-	
-	
-	
-	
-	
-	
-	
-	




PROJECT NAME	EUSTON TOWER
AUTHOR PROJECT NUMBER	1312
PROJECT PHASE	PLANNING APPLICATION
CLIENT	<b>British Land Property Management Limited</b> York House 45, Seymour Street, London. W1H 7LX info@britishland.com / Tel: +44 20 7486 4466

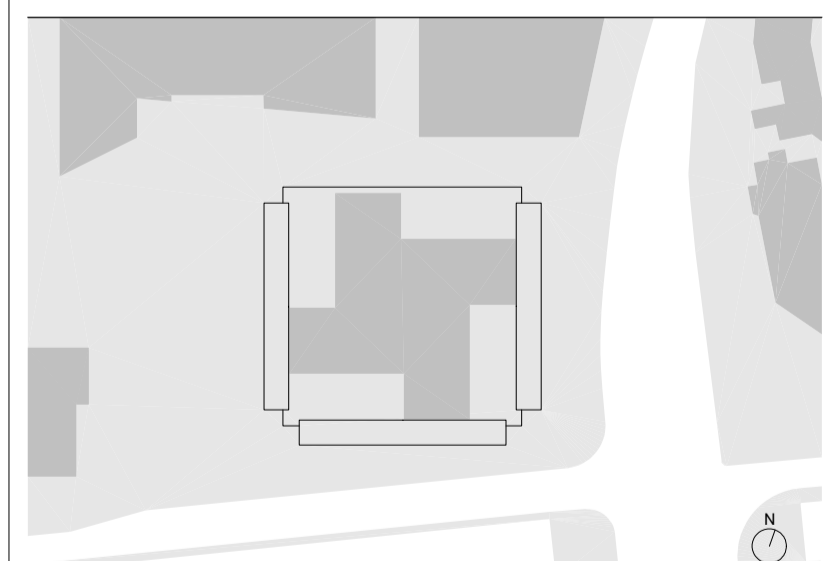

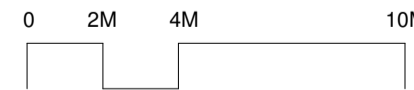GRAPHIC SCALE	
SCALE	1 : 200 (A1)
AUTHOR	3XN
REVISION	P1
ISSUE DATE	01/12/2023
DRAWING TITLE	<b>Level 20 Plan - Deconstruction</b>
DRAWING NUMBER	<b>ET-DR-A-01120</b>

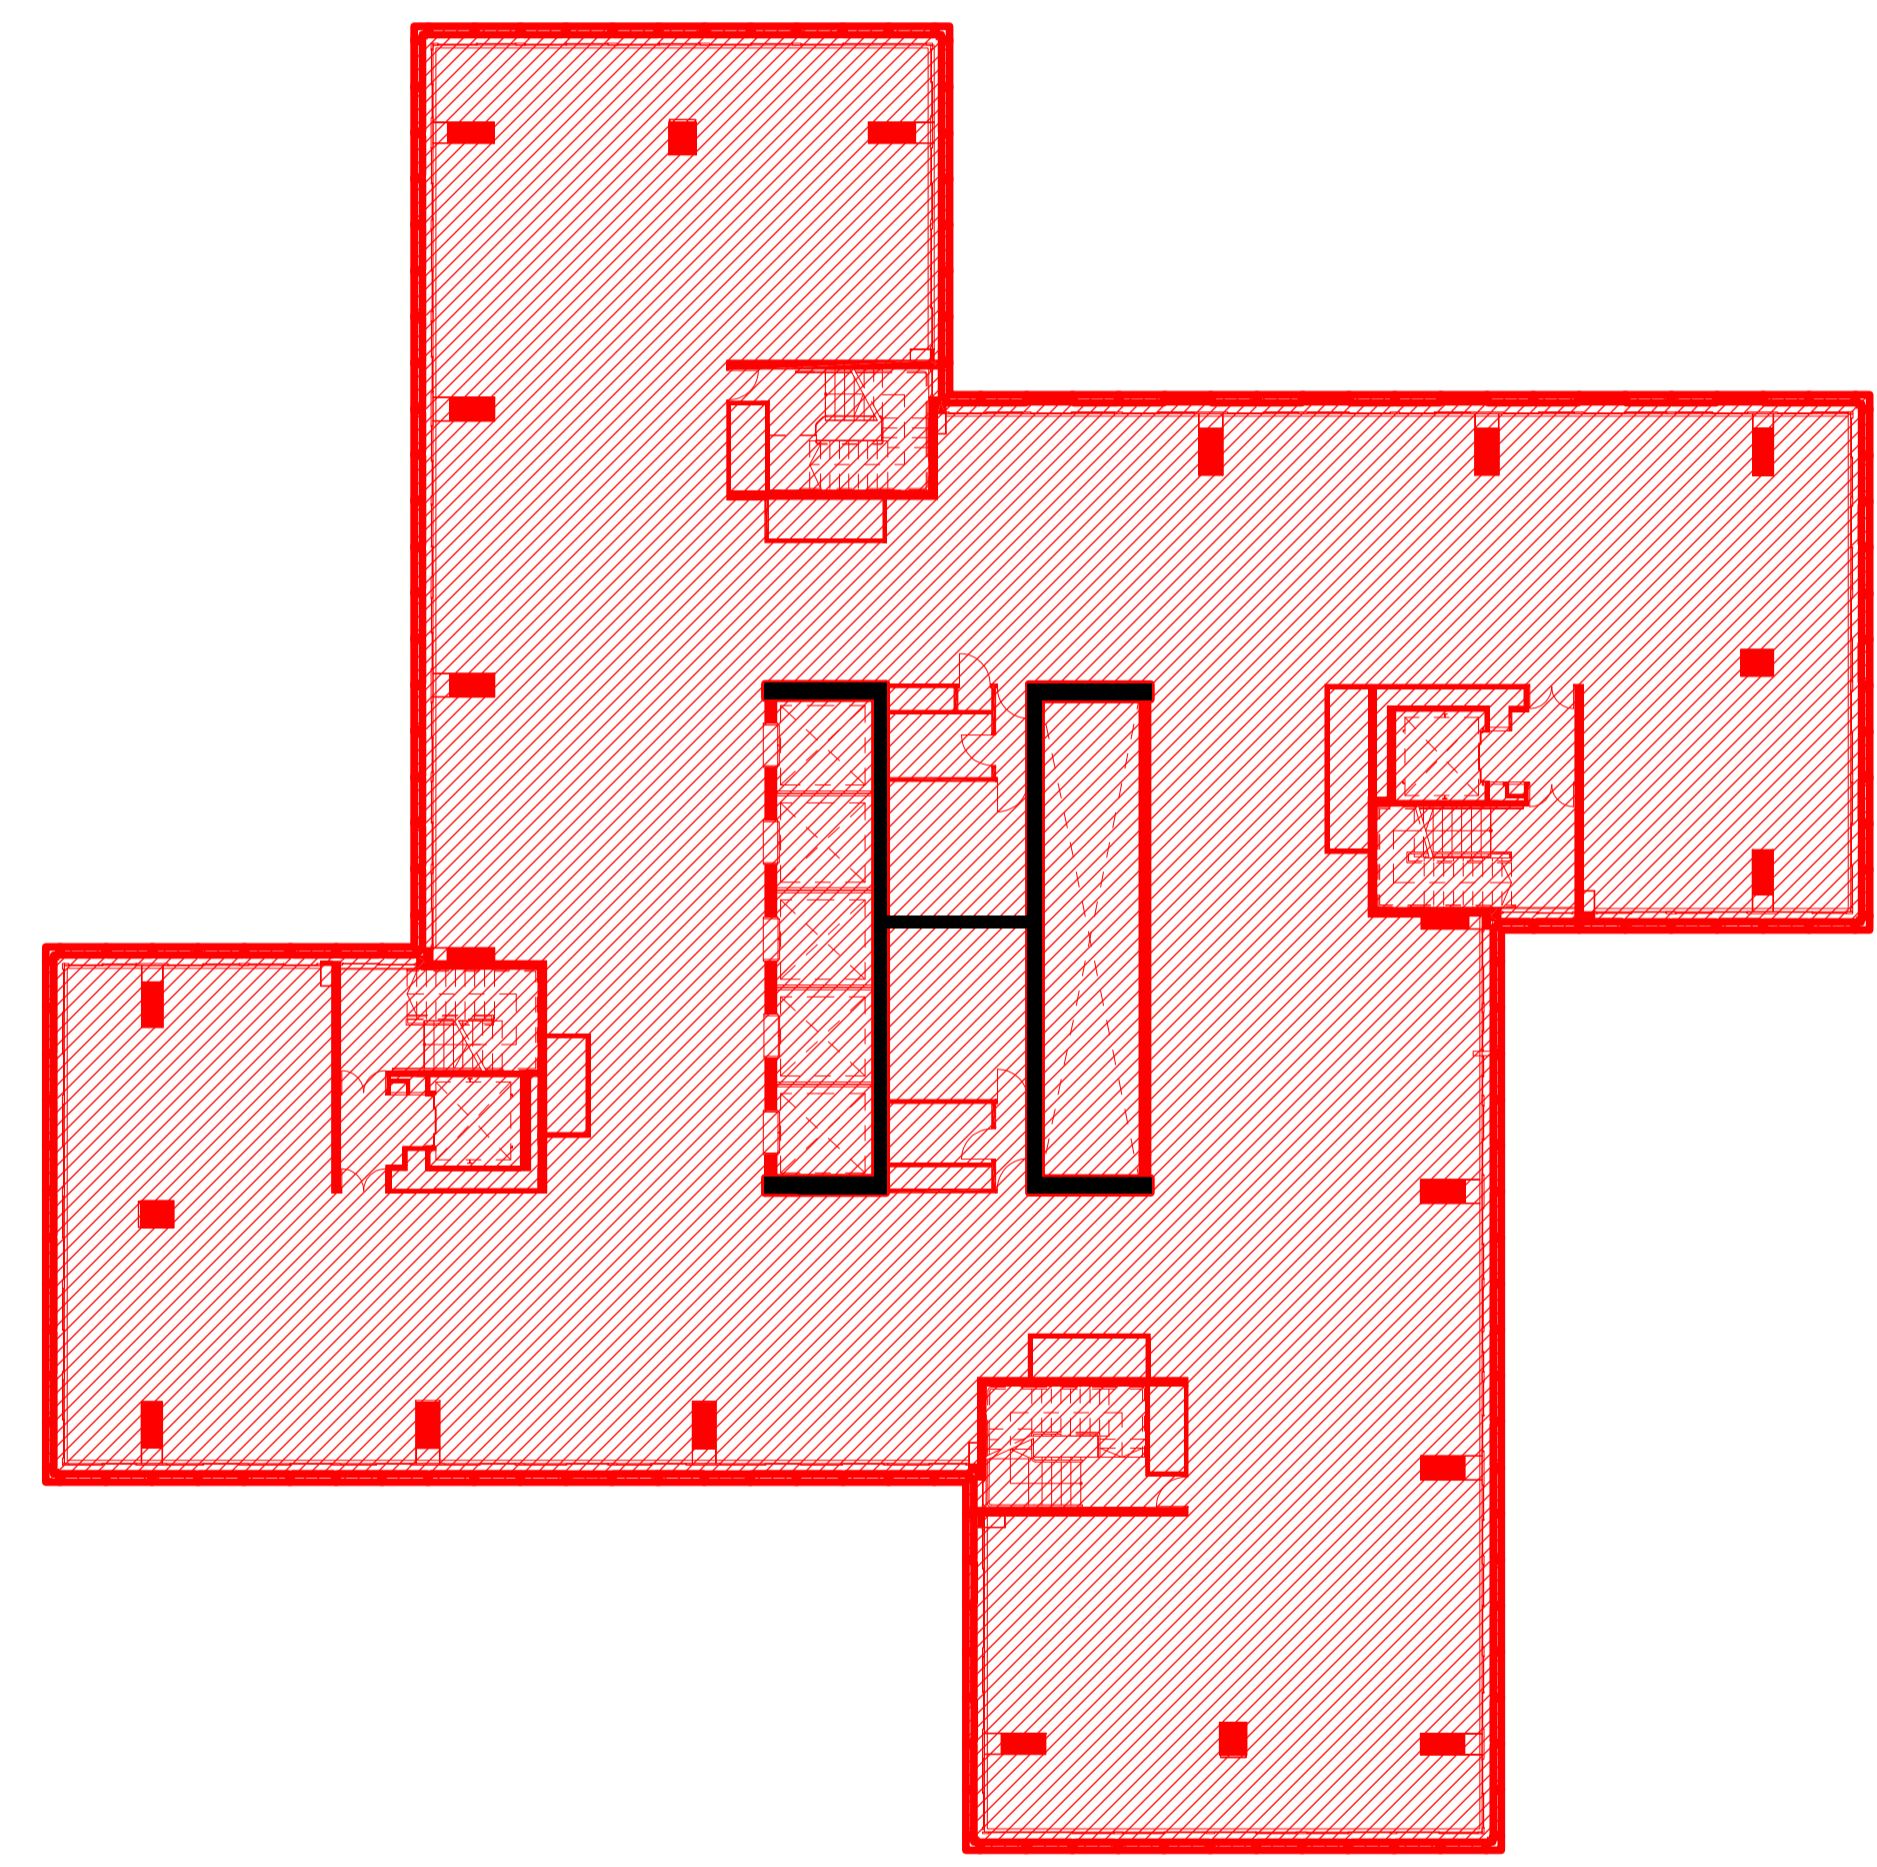

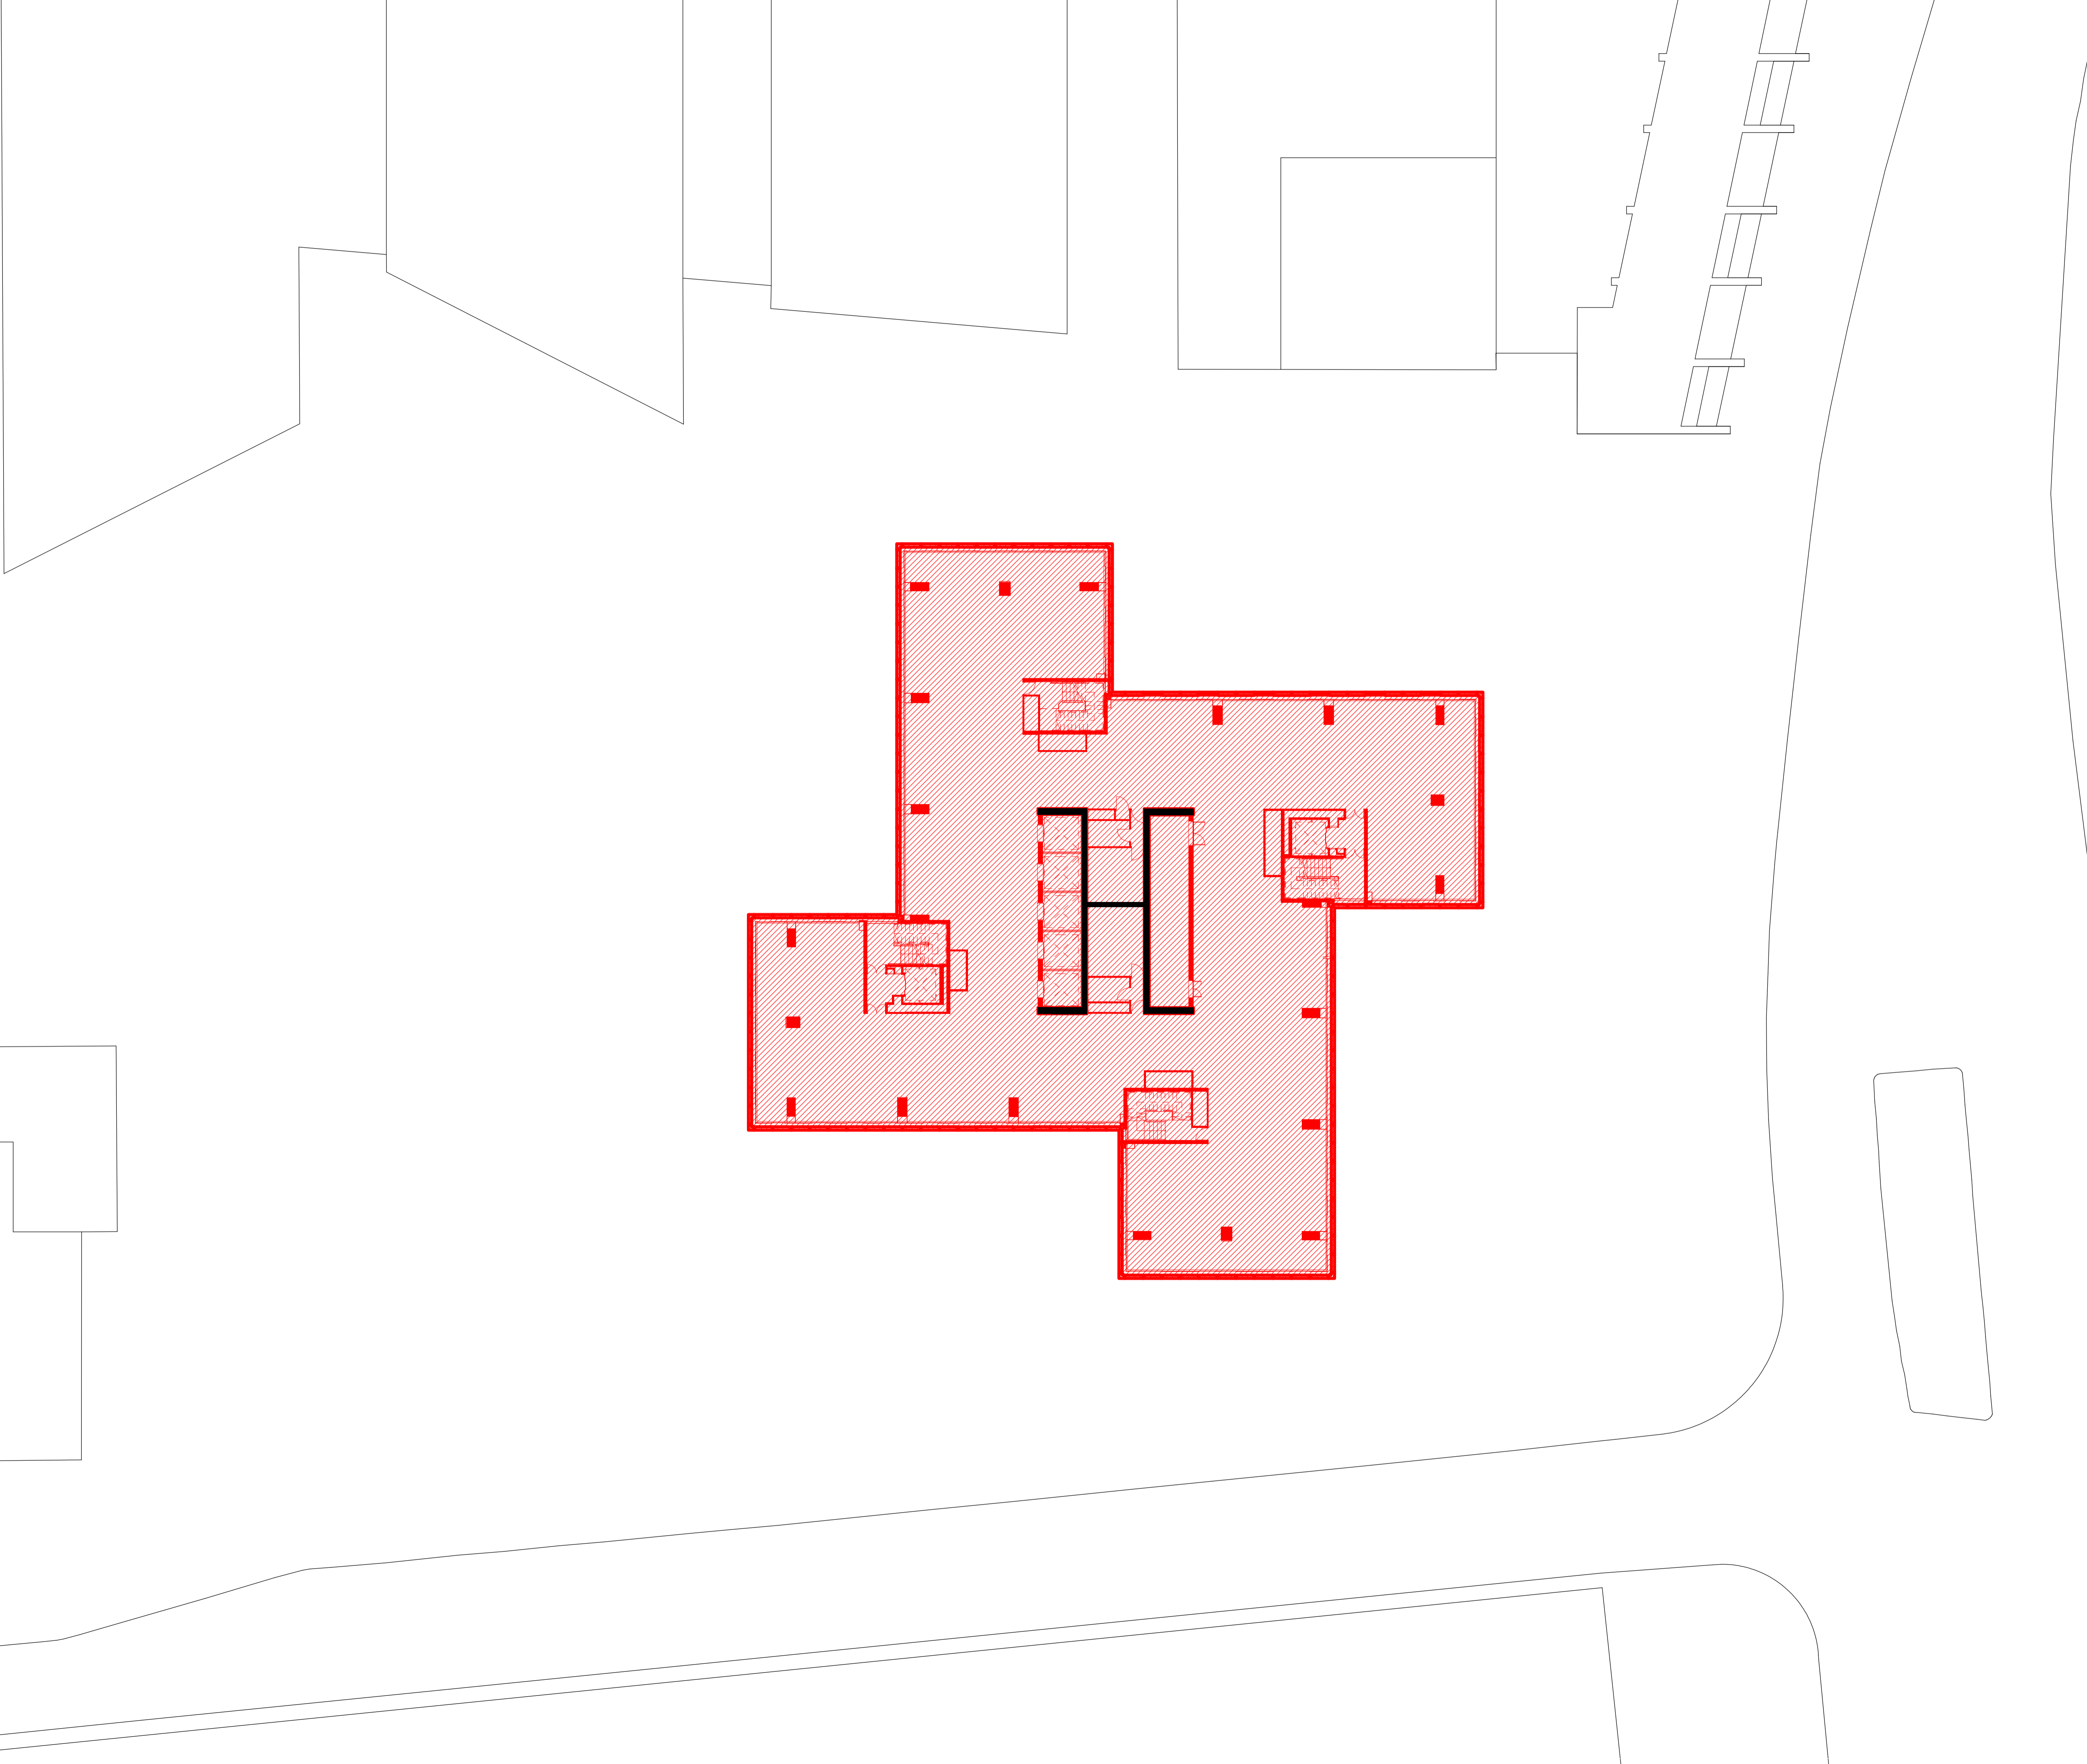

**Euston Tower**

---

**Notes**

1. Do not scale drawings. Dimensions govern.
2. All dimensions are in millimeters unless noted otherwise.
3. All dimensions shall be verified on site before proceeding.
4. The author shall be notified in writing of any discrepancies.
5. This drawing is protected by copyright.

---

**Key:**

-  Deconstruction
-  Deconstruction
-  Retention

---

**Revisions:**

P1: Planning Submission

-

-

-

-

-

-

-

-

-

---




---


PROJECT NAME	EUSTON TOWER
AUTHOR PROJECT NUMBER	1312
PROJECT PHASE	PLANNING APPLICATION
CLIENT	British Land Property Management Limited York House 45, Seymour Street, London. W1H 7LX info@britishland.com / Tel: +44 20 7486 4466

---




---

GRAPHIC SCALE	
SCALE	1 : 200 (A1)
AUTHOR	3XN
REVISION	P1
ISSUE DATE	01/12/2023
DRAWING TITLE	<b>Level 21 Plan - Deconstruction</b>
DRAWING NUMBER	<b>ET-DR-A-01121</b>

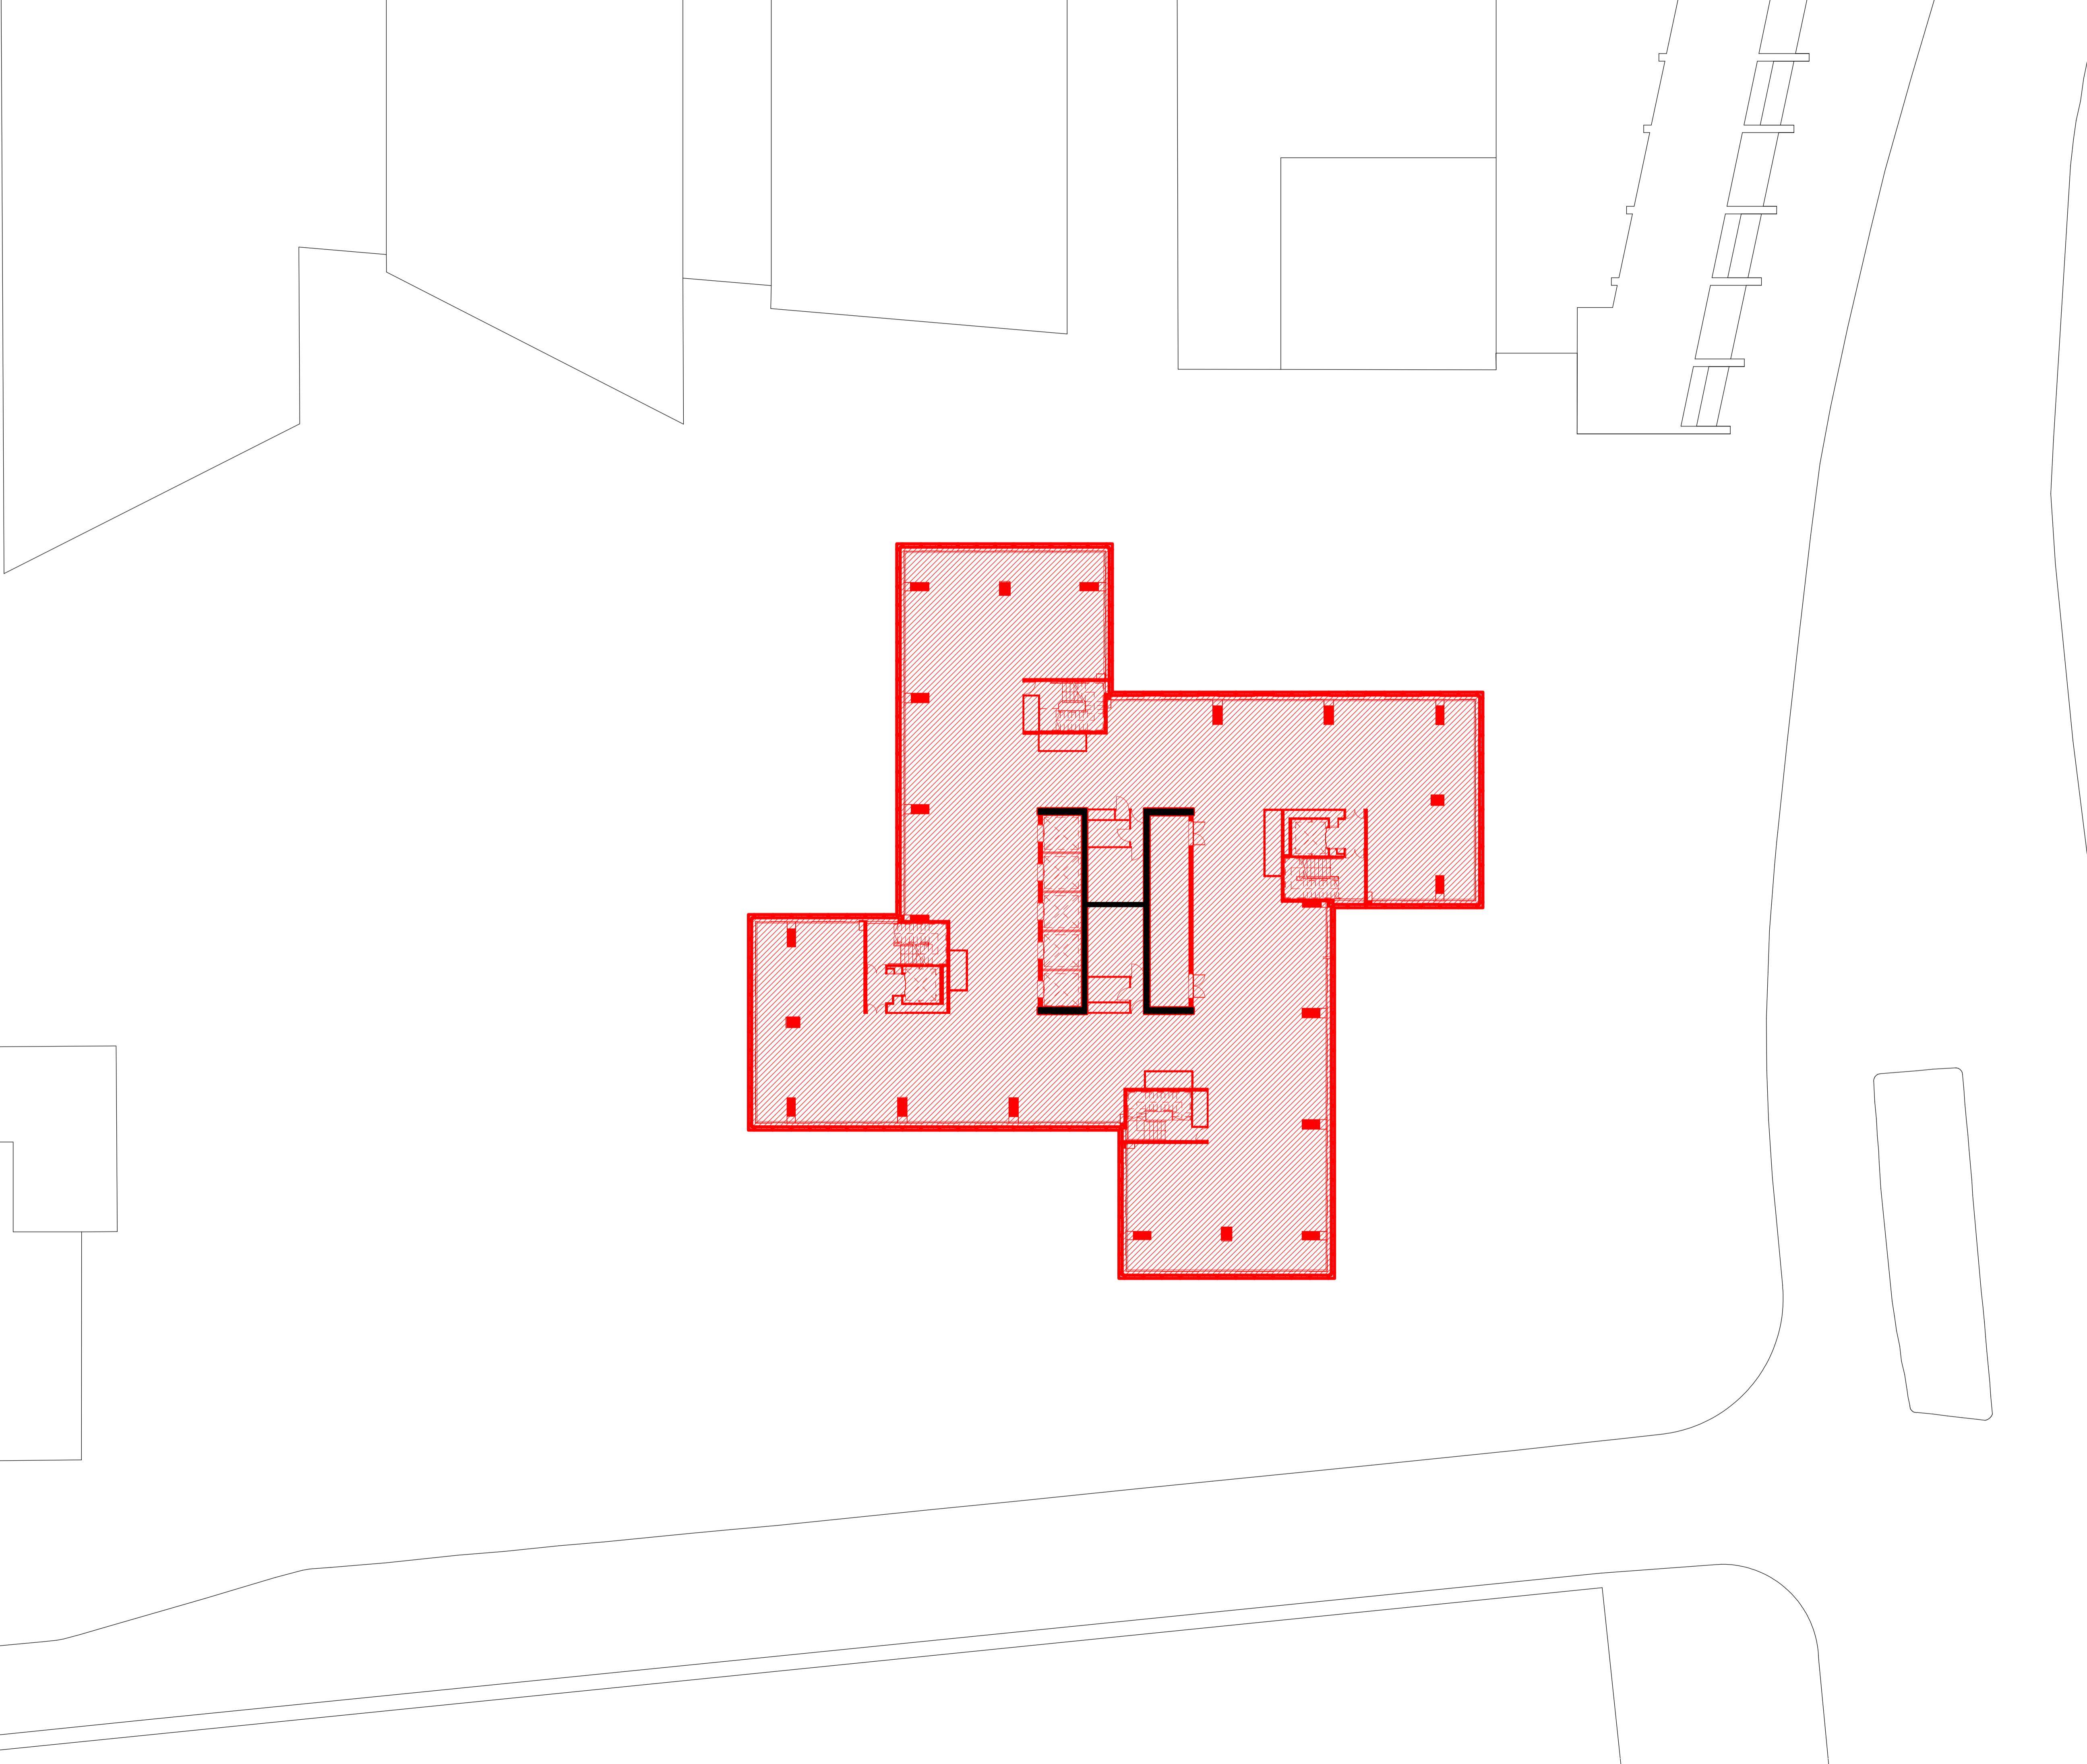

**Euston Tower**

---

**Notes**

1. Do not scale drawings. Dimensions govern.
2. All dimensions are in millimeters unless noted otherwise.
3. All dimensions shall be verified on site before proceeding.
4. The author shall be notified in writing of any discrepancies.
5. This drawing is protected by copyright.

---

**Key:**

- Deconstruction
- Deconstruction
- Retention

---

**Revisions:**

P1: Planning Submission

---



---

PROJECT NAME	EUSTON TOWER
AUTHOR PROJECT NUMBER	1312
PROJECT PHASE	PLANNING APPLICATION
CLIENT	British Land Property Management Limited York House 45, Seymour Street, London. W1H 7LX info@britishland.com / Tel: +44 20 7486 4466


---



---

GRAPHIC SCALE	
SCALE	1 : 200 (A1)
AUTHOR	3XN
REVISION	P1
ISSUE DATE	01/12/2023
DRAWING TITLE	<b>Level 22 Plan - Deconstruction</b>
DRAWING NUMBER	<b>ET-DR-A-01122</b>



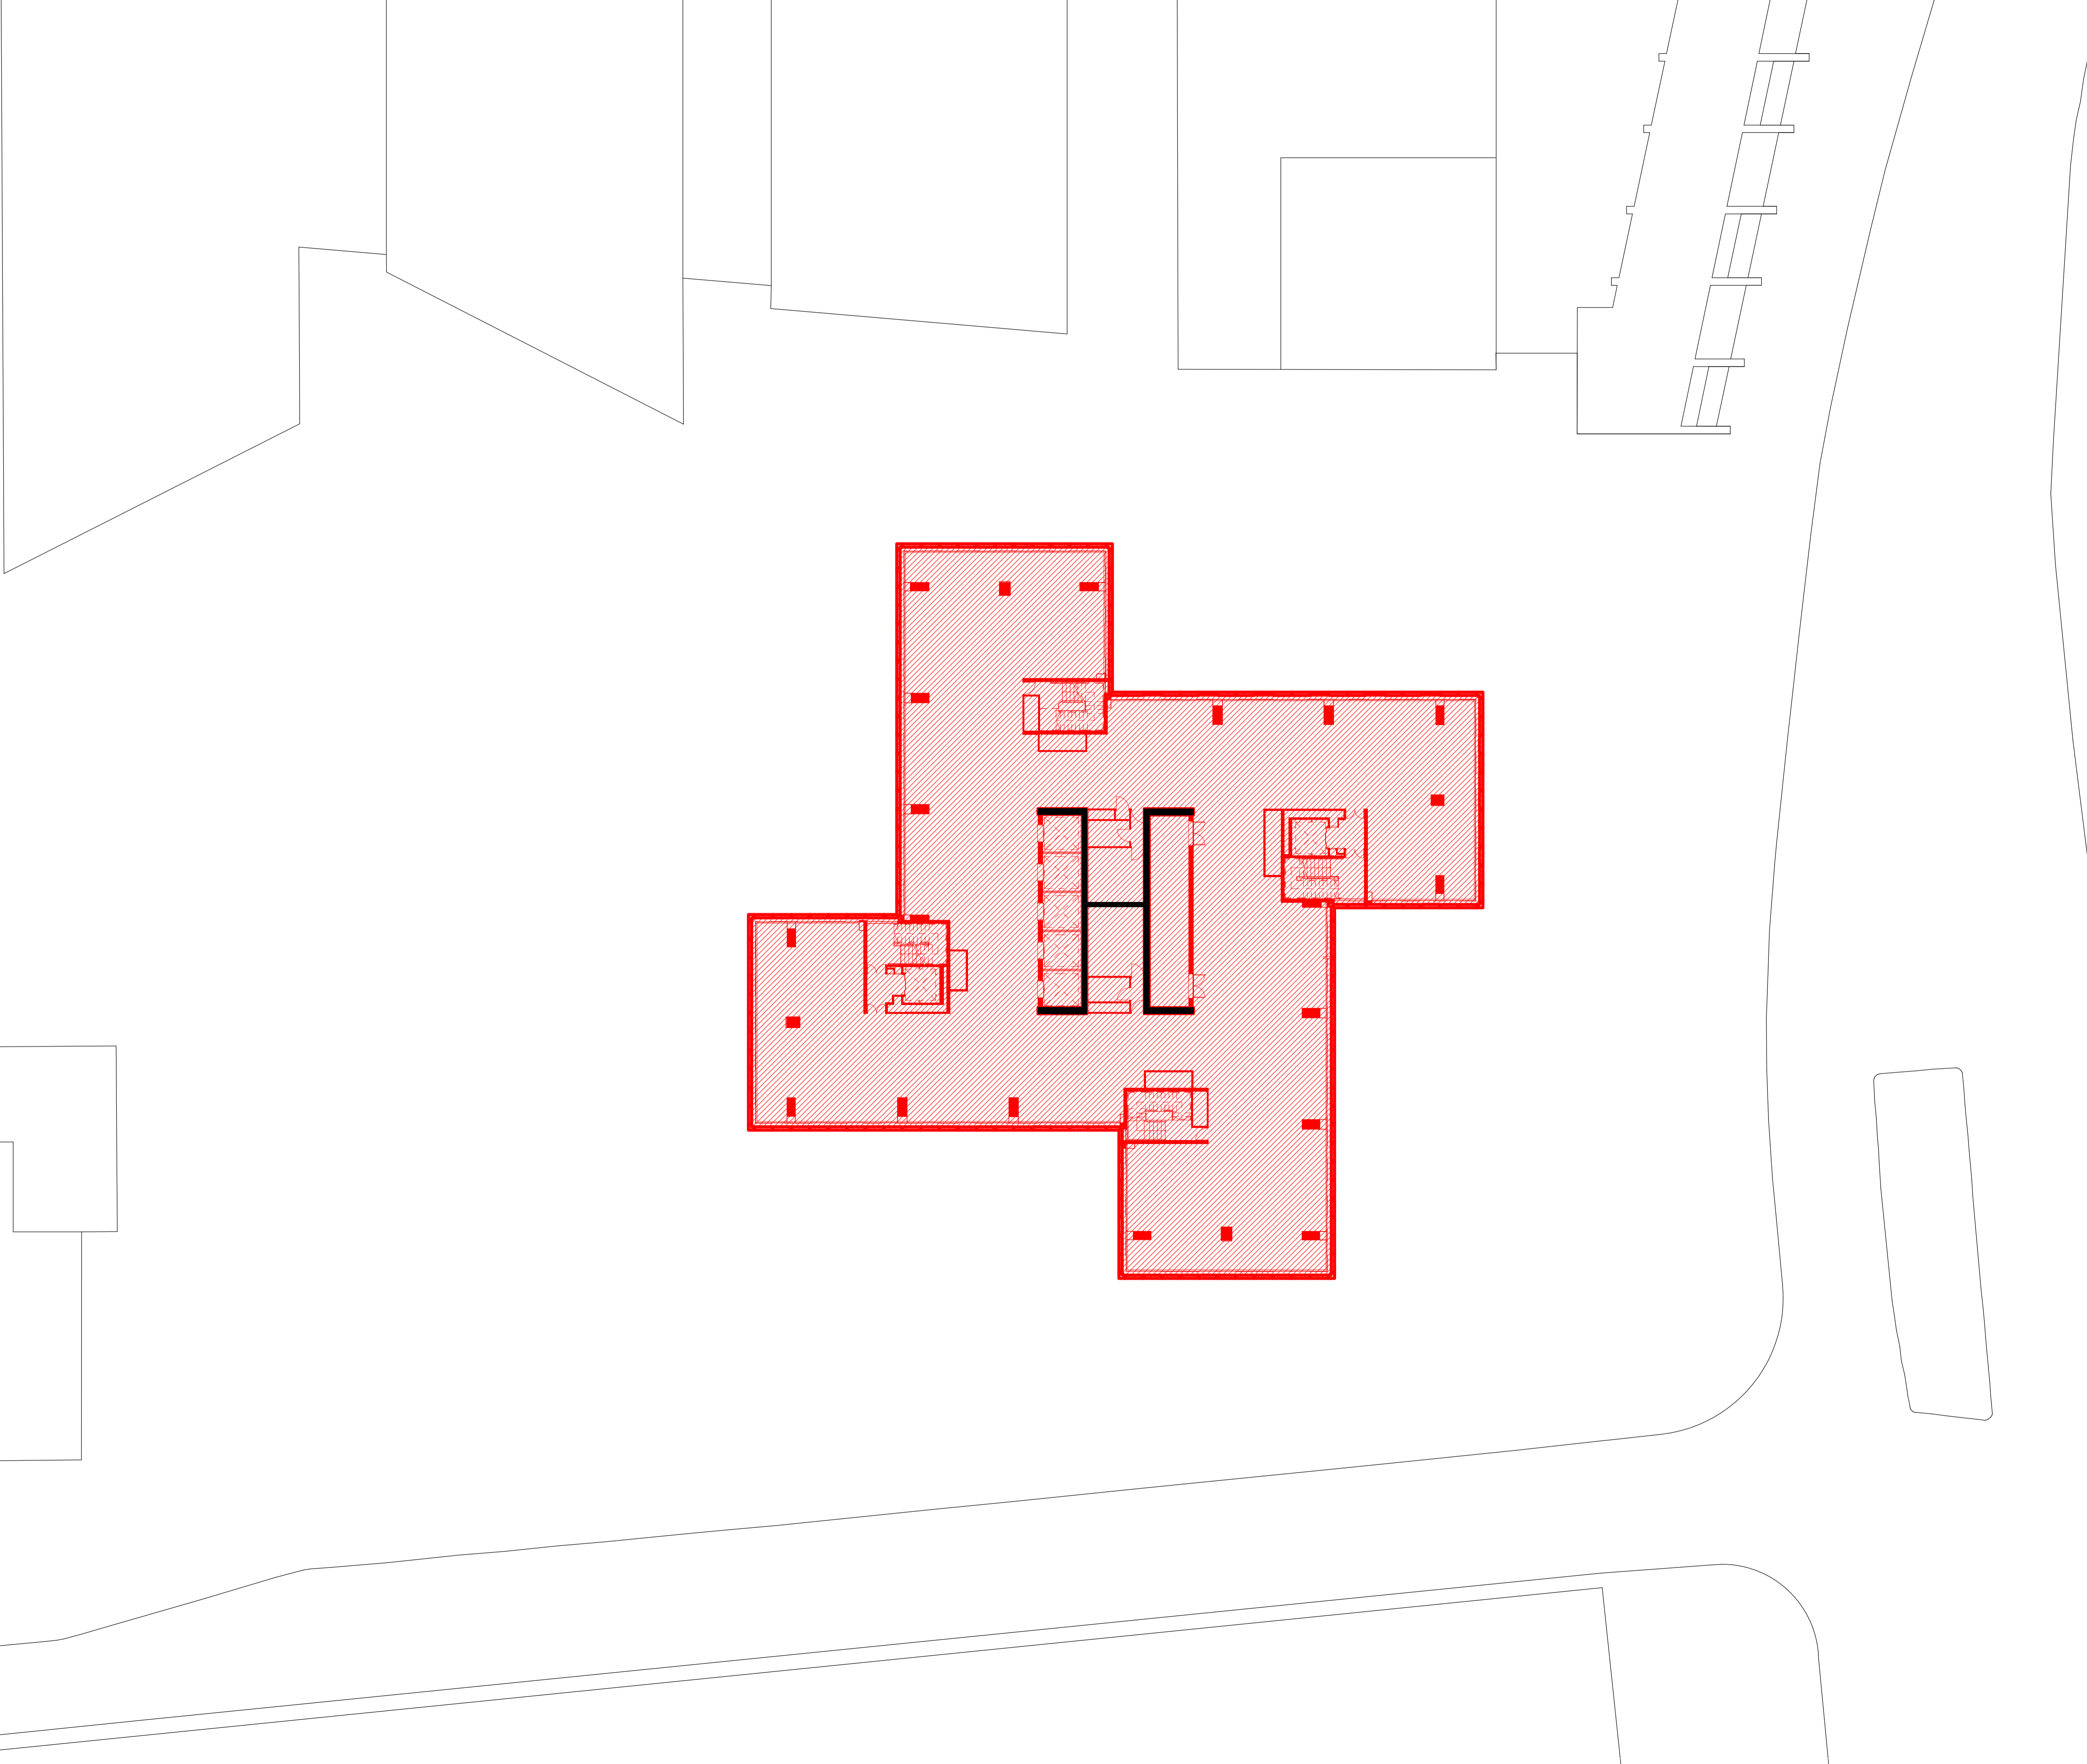

**Euston Tower**

---

**Notes**

1. Do not scale drawings. Dimensions govern.
2. All dimensions are in millimeters unless noted otherwise.
3. All dimensions shall be verified on site before proceeding.
4. The author shall be notified in writing of any discrepancies.
5. This drawing is protected by copyright.

---

**Key:**

- Deconstruction
- Deconstruction
- Retention

---

**Revisions:**

P1: Planning Submission

---



---


PROJECT NAME	EUSTON TOWER
AUTHOR PROJECT NUMBER	1312
PROJECT PHASE	PLANNING APPLICATION
CLIENT	British Land Property Management Limited York House 45, Seymour Street, London. W1H 7LX info@britishland.com / Tel: +44 20 7486 4466

---



---

GRAPHIC SCALE	
SCALE	1 : 200 (A1)
AUTHOR	3XN
REVISION	P1
ISSUE DATE	01/12/2023
DRAWING TITLE	<b>Level 23 Plan - Deconstruction</b>
DRAWING NUMBER	<b>ET-DR-A-01123</b>

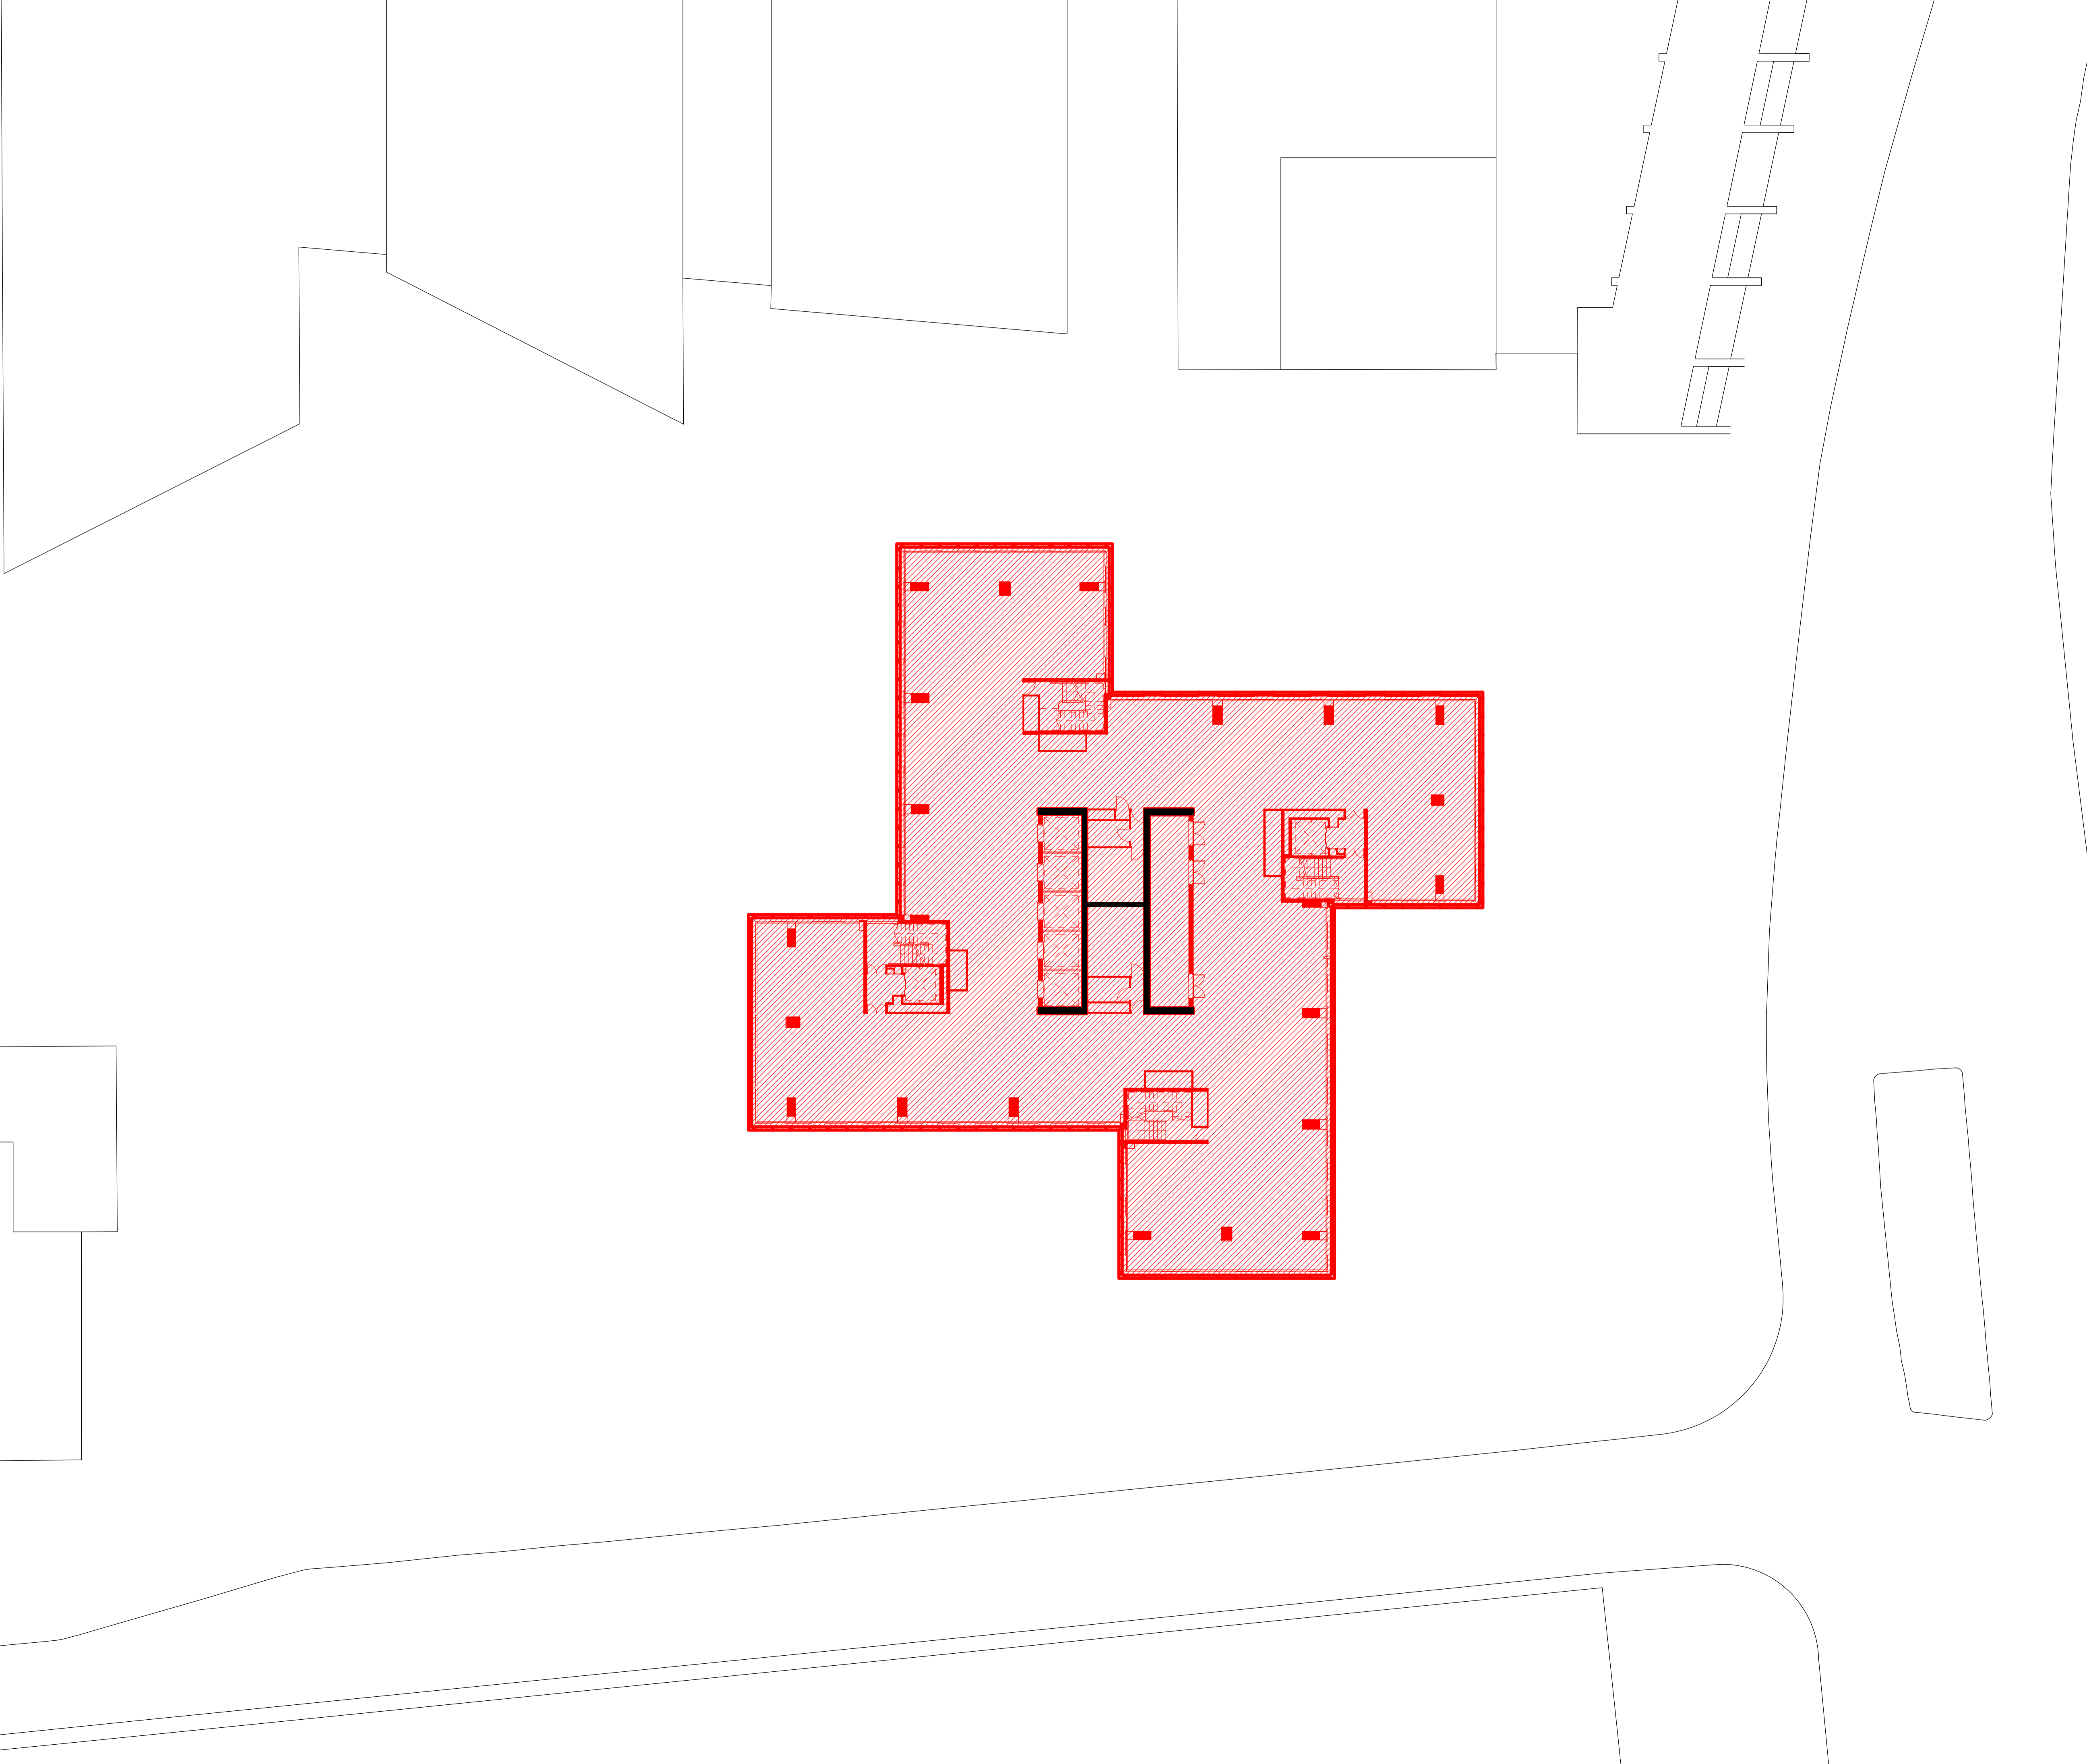

**Euston Tower**

---

**Notes**

1. Do not scale drawings. Dimensions govern.
2. All dimensions are in millimeters unless noted otherwise.
3. All dimensions shall be verified on site before proceeding.
4. The author shall be notified in writing of any discrepancies.
5. This drawing is protected by copyright.

---

**Key:**

-  Deconstruction
-  Deconstruction
-  Retention

---

**Revisions:**

P1: Planning Submission

-

-

-

-

-

-

-

-

-

---




---


PROJECT NAME	EUSTON TOWER
AUTHOR PROJECT NUMBER	1312
PROJECT PHASE	PLANNING APPLICATION
CLIENT	British Land Property Management Limited York House 45, Seymour Street, London. W1H 7LX info@britishland.com / Tel: +44 20 7486 4466

---




---

GRAPHIC SCALE	
SCALE	1 : 200 (A1)
AUTHOR	3XN
REVISION	P1
ISSUE DATE	01/12/2023
DRAWING TITLE	<b>Level 24 Plan - Deconstruction</b>
DRAWING NUMBER	<b>ET-DR-A-01124</b>

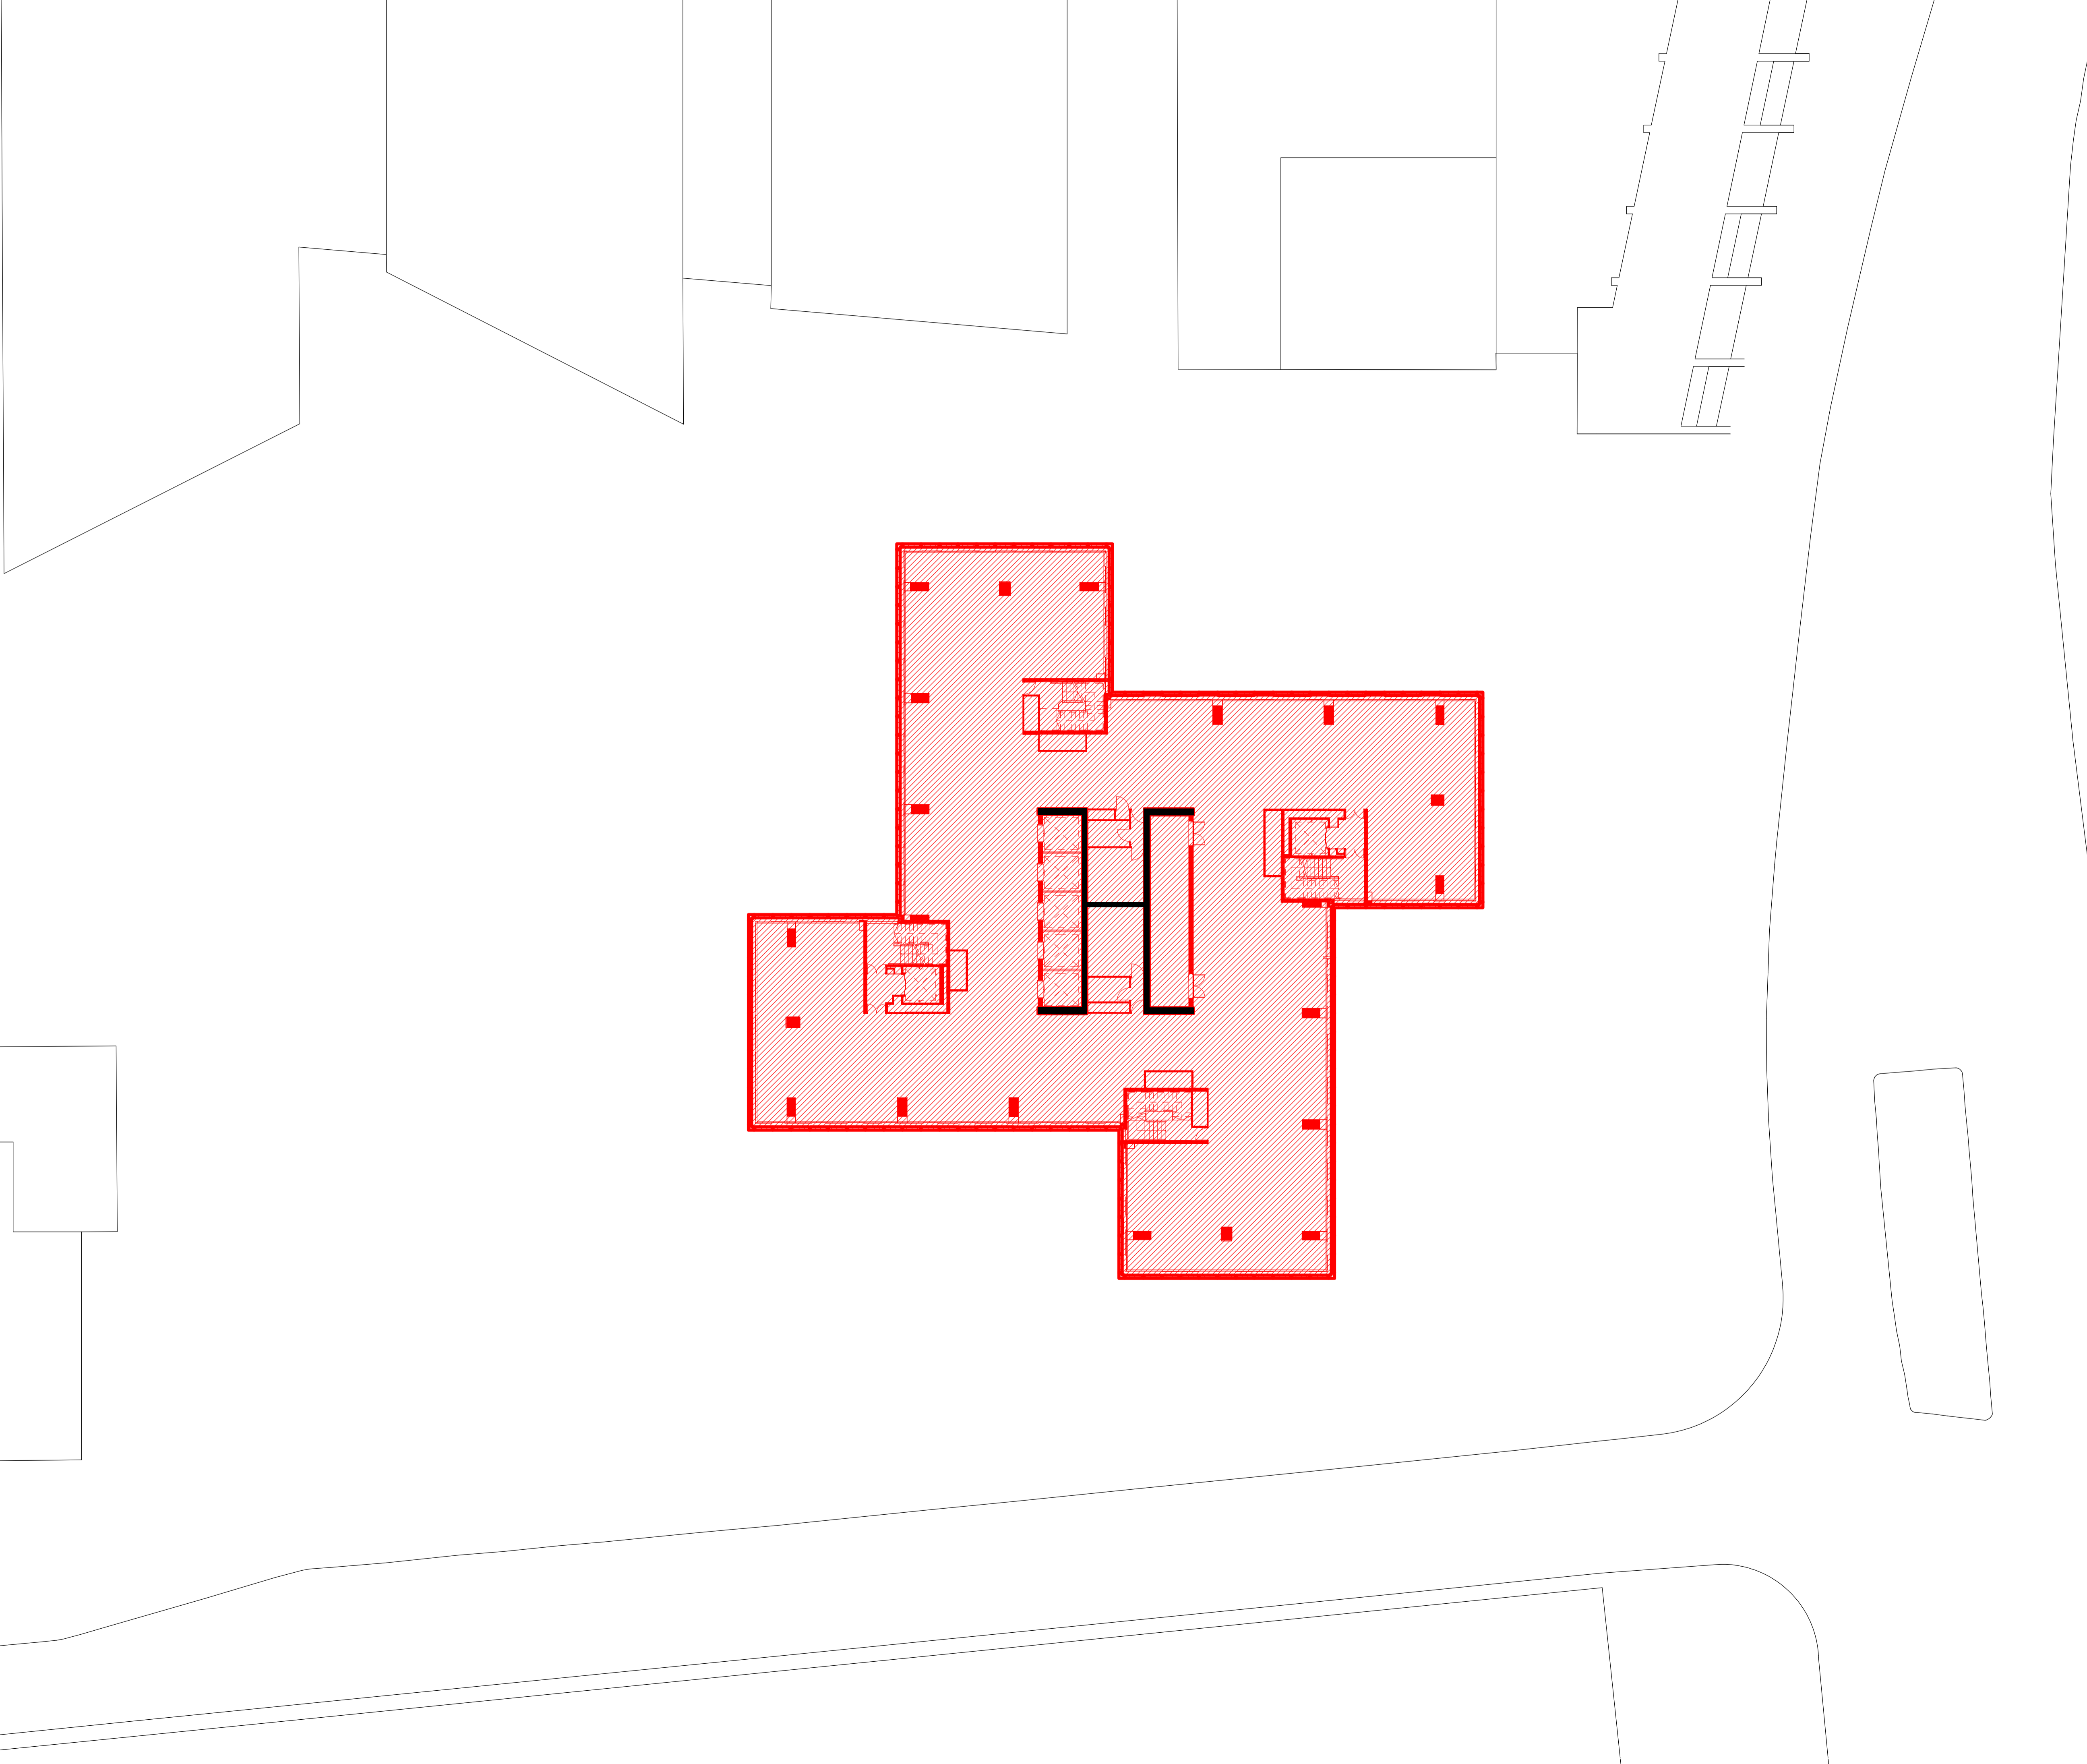

**Euston Tower**

---

**Notes**

1. Do not scale drawings. Dimensions govern.
2. All dimensions are in millimeters unless noted otherwise.
3. All dimensions shall be verified on site before proceeding.
4. The author shall be notified in writing of any discrepancies.
5. This drawing is protected by copyright.

---

**Key:**

-  Deconstruction
-  Deconstruction
-  Retention

---

**Revisions:**

P1: Planning Submission

-

-

-

-

-

-

-

-

-

---

**3XN**

---

PROJECT NAME	EUSTON TOWER
AUTHOR PROJECT NUMBER	1312
PROJECT PHASE	PLANNING APPLICATION
CLIENT	British Land Property Management Limited York House 45, Seymour Street, London. W1H 7LX info@britishland.com / Tel: +44 20 7486 4466


---



GRAPHIC SCALE 

---

SCALE	1 : 200 (A1)
AUTHOR	3XN
REVISION	P1
ISSUE DATE	01/12/2023
DRAWING TITLE	<b>Level 25 Plan - Deconstruction</b>
DRAWING NUMBER	<b>ET-DR-A-01125</b>

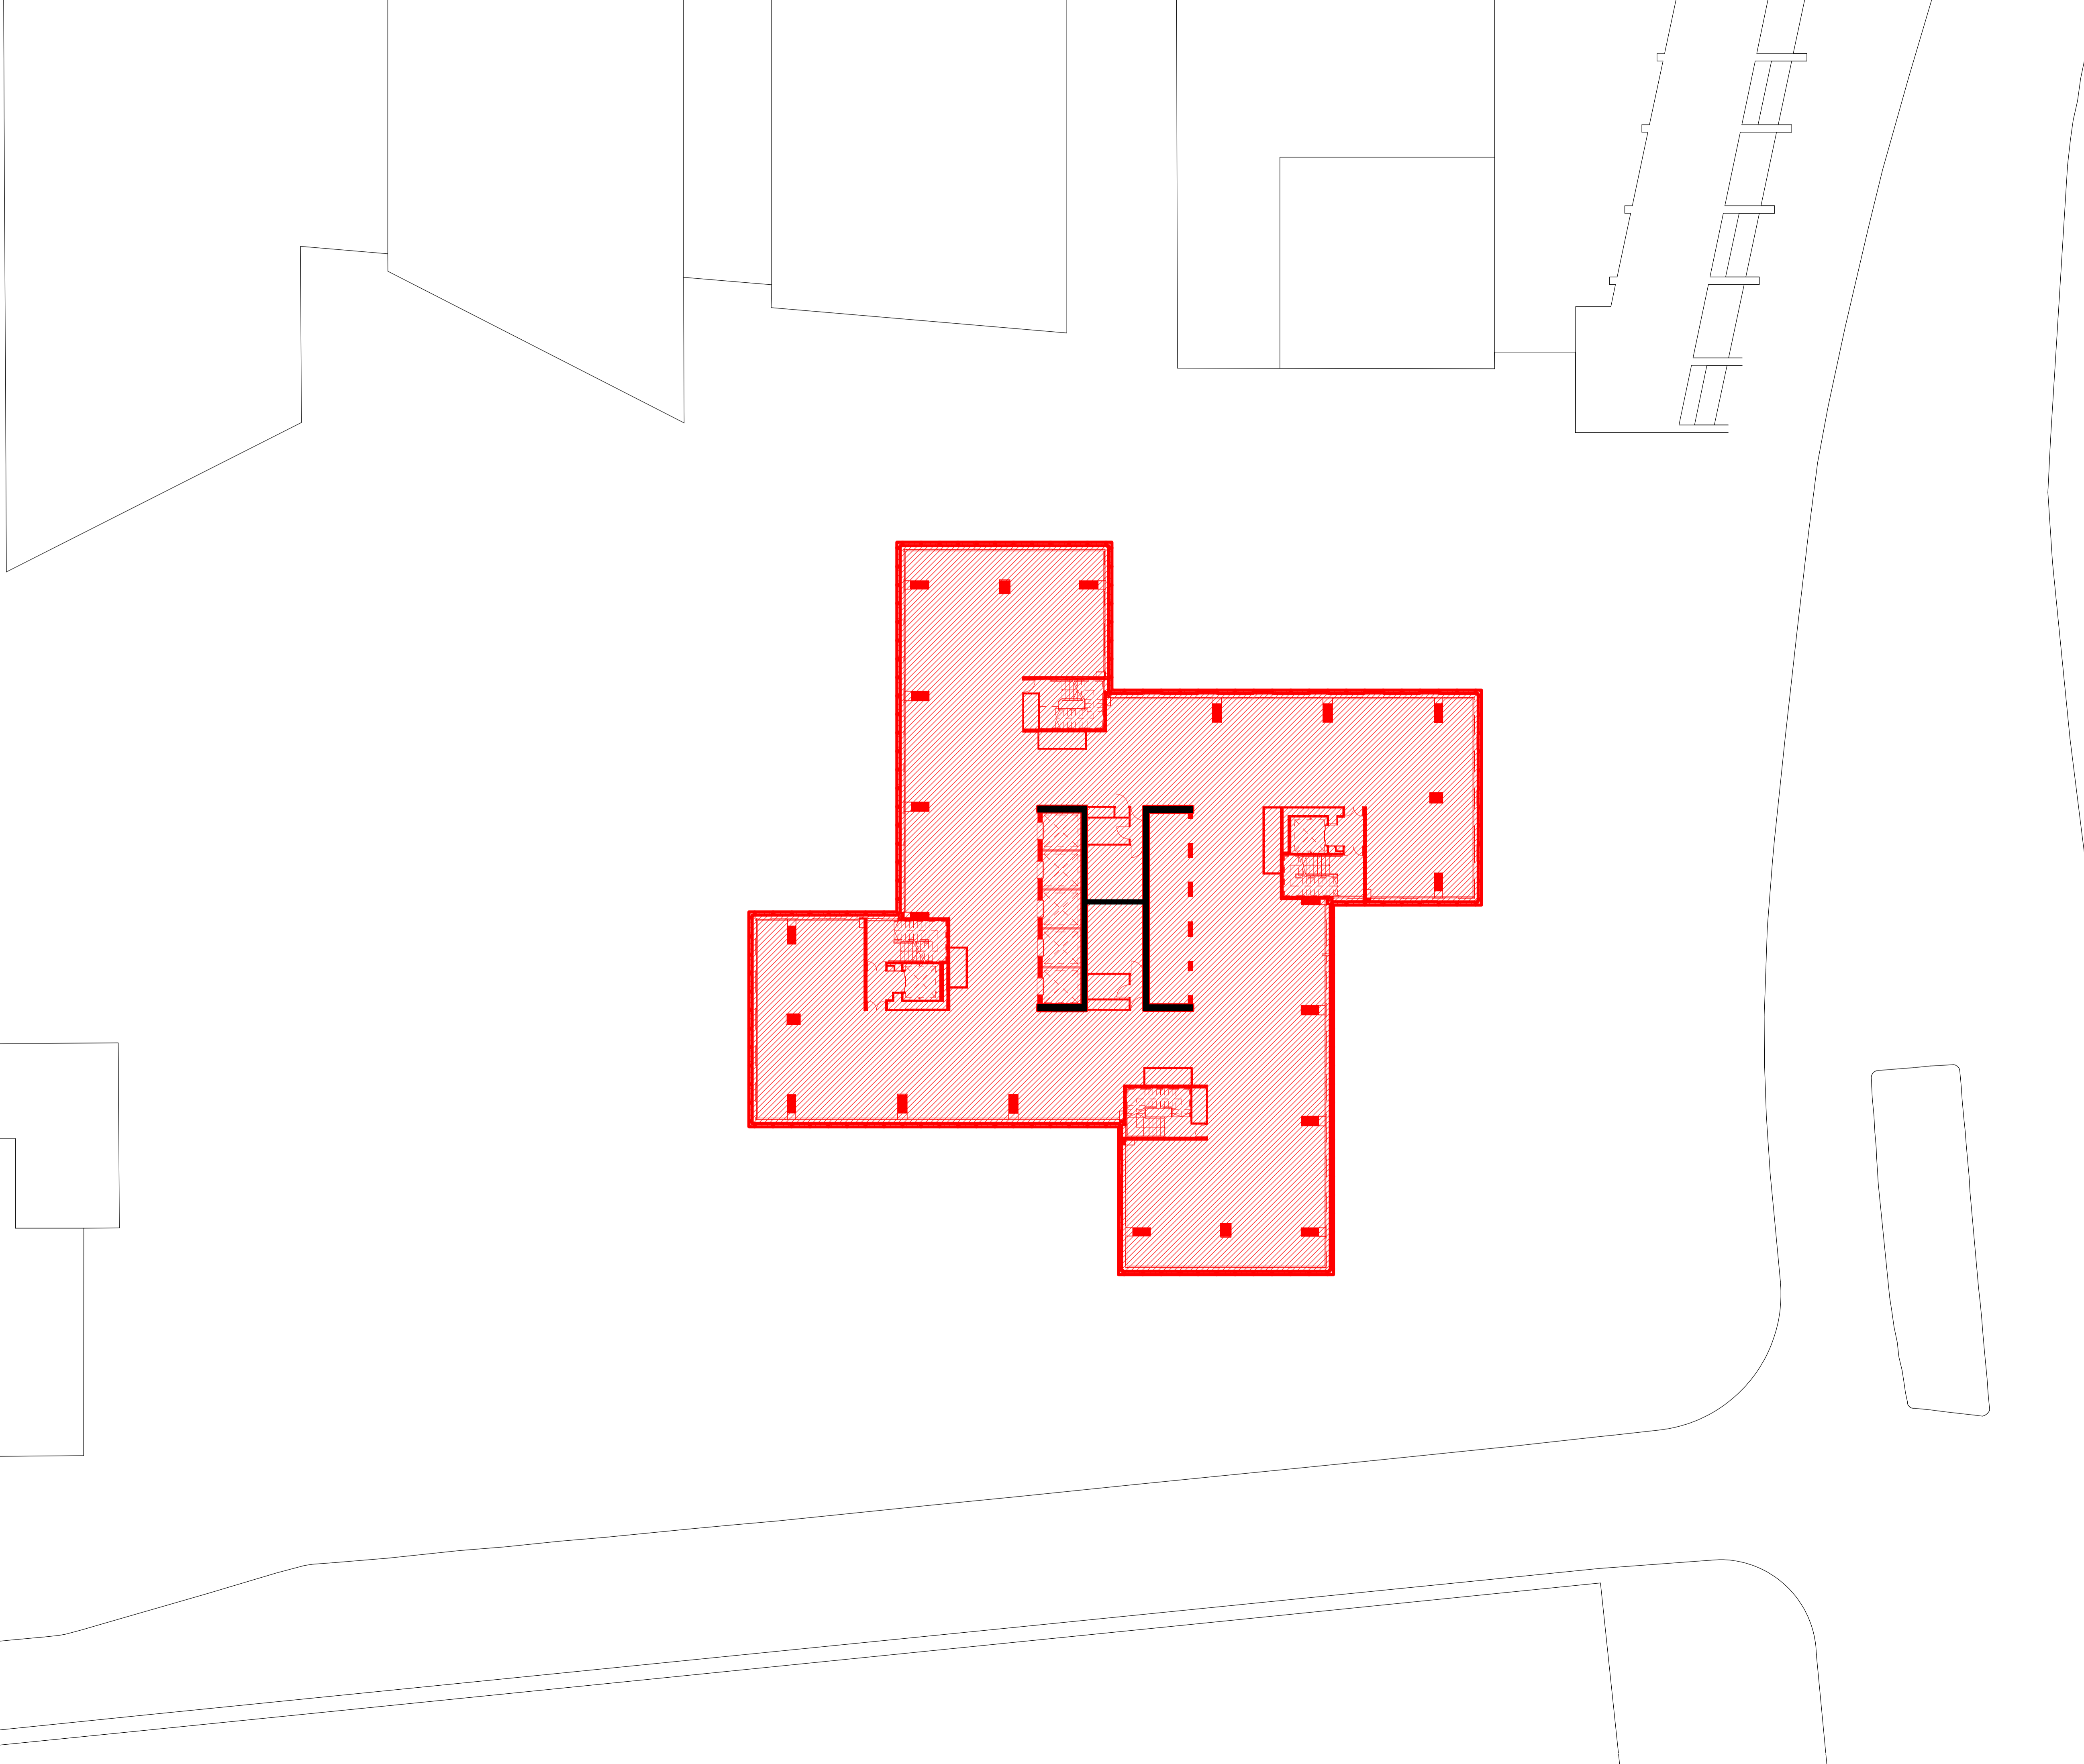

**Euston Tower**

---

**Notes**

- Do not scale drawings. Dimensions govern.
- All dimensions are in millimeters unless noted otherwise.
- All dimensions shall be verified on site before proceeding.
- The author shall be notified in writing of any discrepancies.
- This drawing is protected by copyright.

---

**Key:**

-  Deconstruction
-  Deconstruction
-  Retention

---

**Revisions:**

P1: Planning Submission	
-	
-	
-	
-	
-	
-	
-	
-	
-	

---




---

PROJECT NAME	EUSTON TOWER
AUTHOR PROJECT NUMBER	1312
PROJECT PHASE	PLANNING APPLICATION
CLIENT	British Land Property Management Limited York House 45, Seymour Street, London. W1H 7LX info@britishland.com / Tel: +44 20 7486 4466

---




---




GRAPHIC SCALE	
SCALE	1 : 200 (A1)
AUTHOR	3XN
REVISION	P1
ISSUE DATE	01/12/2023
DRAWING TITLE	<b>Level 26 Plan - Deconstruction</b>
DRAWING NUMBER	<b>ET-DR-A-01126</b>

Euston Tower

Notes

- 1. Do not scale drawings. Dimensions govern.
- 2. All dimensions are in millimeters unless noted otherwise.
- 3. All dimensions shall be verified on site before proceeding.
- 4. The author shall be notified in writing of any discrepancies.
- 5. This drawing is protected by copyright.

Key:

-  Deconstruction
-  Deconstruction
-  Retention


Revisions:


P1: Planning Submission


Revision	Description
-	-
-	-
-	-
-	-
-	-
-	-
-	-
-	-
-	-
-	-




PROJECT NAME	EUSTON TOWER
AUTHOR PROJECT NUMBER	1312
PROJECT PHASE	PLANNING APPLICATION
CLIENT	<b>British Land Property Management Limited</b> York House 45, Seymour Street, London. W1H 7LX info@britishland.com / Tel: +44 20 7486 4466

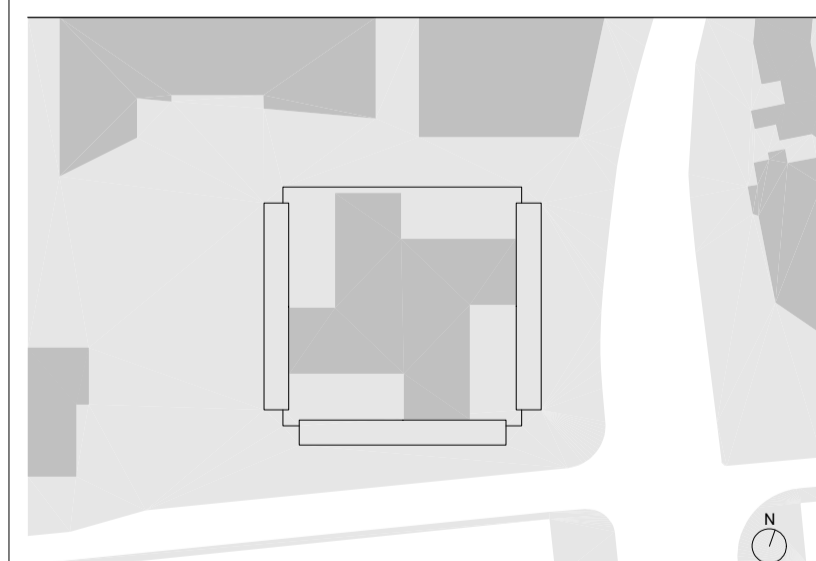

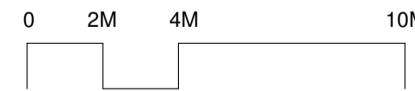GRAPHIC SCALE	
SCALE	1 : 200 (A1)
AUTHOR	3XN
REVISION	P1
ISSUE DATE	01/12/2023
DRAWING TITLE	<b>Level 27 Plan - Deconstruction</b>
DRAWING NUMBER	<b>ET-DR-A-01127</b>

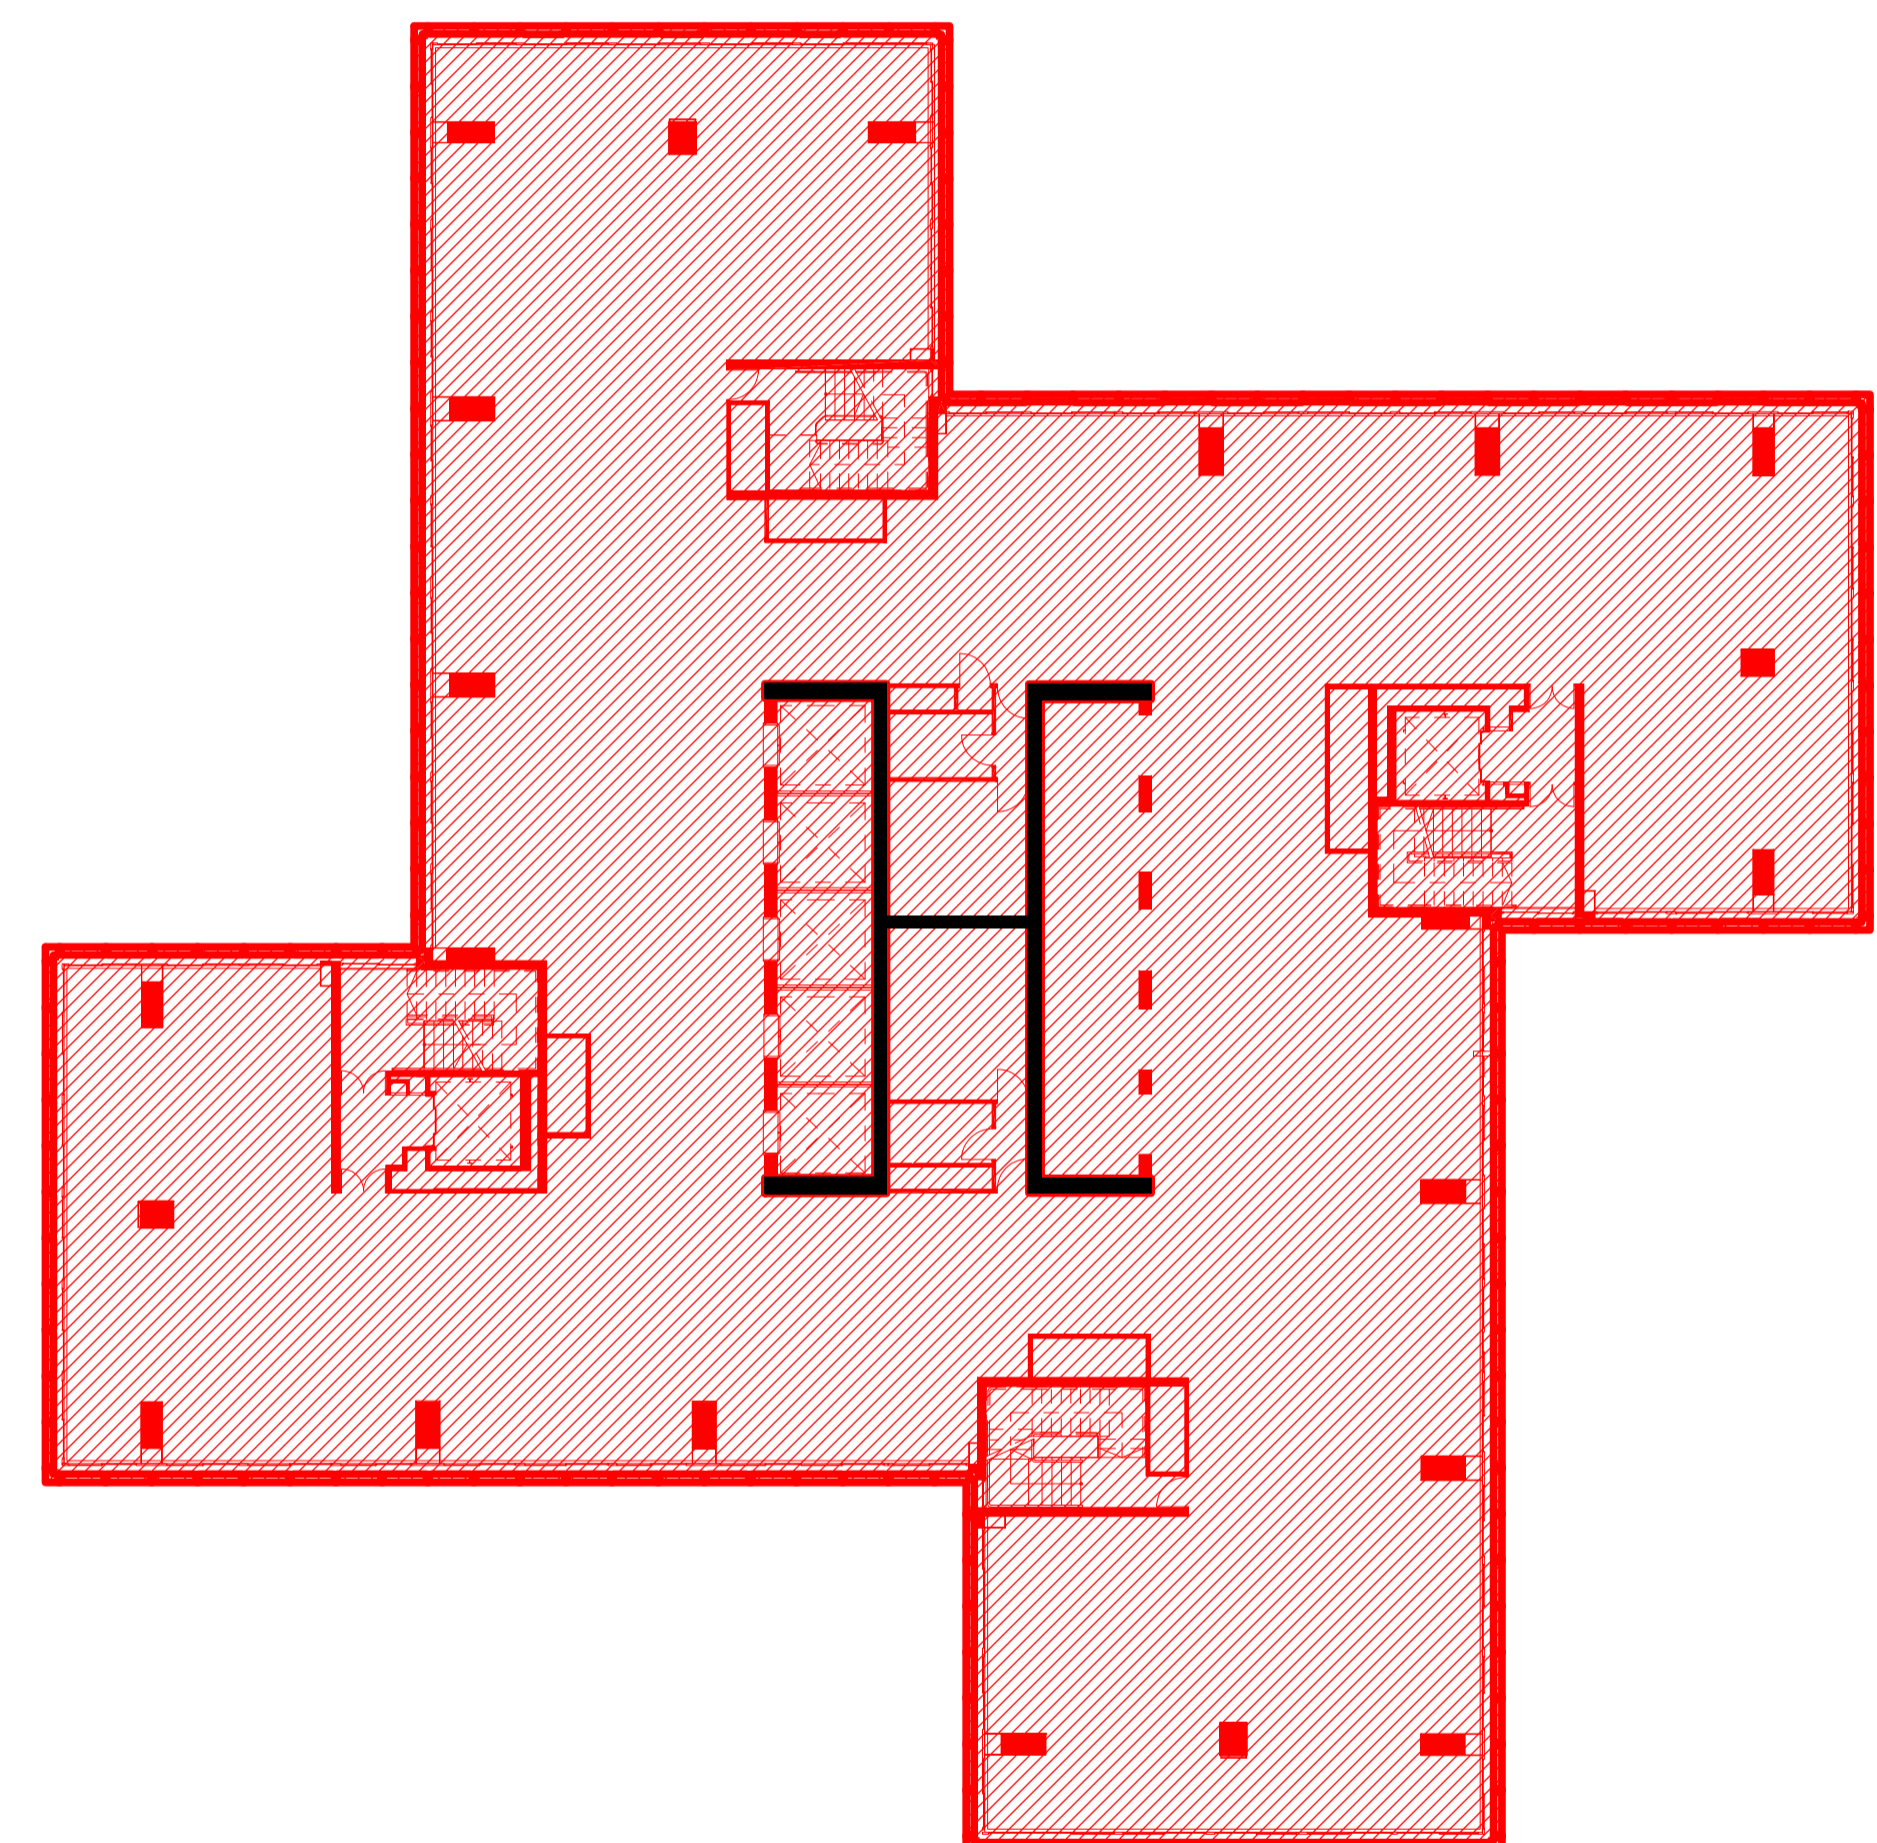

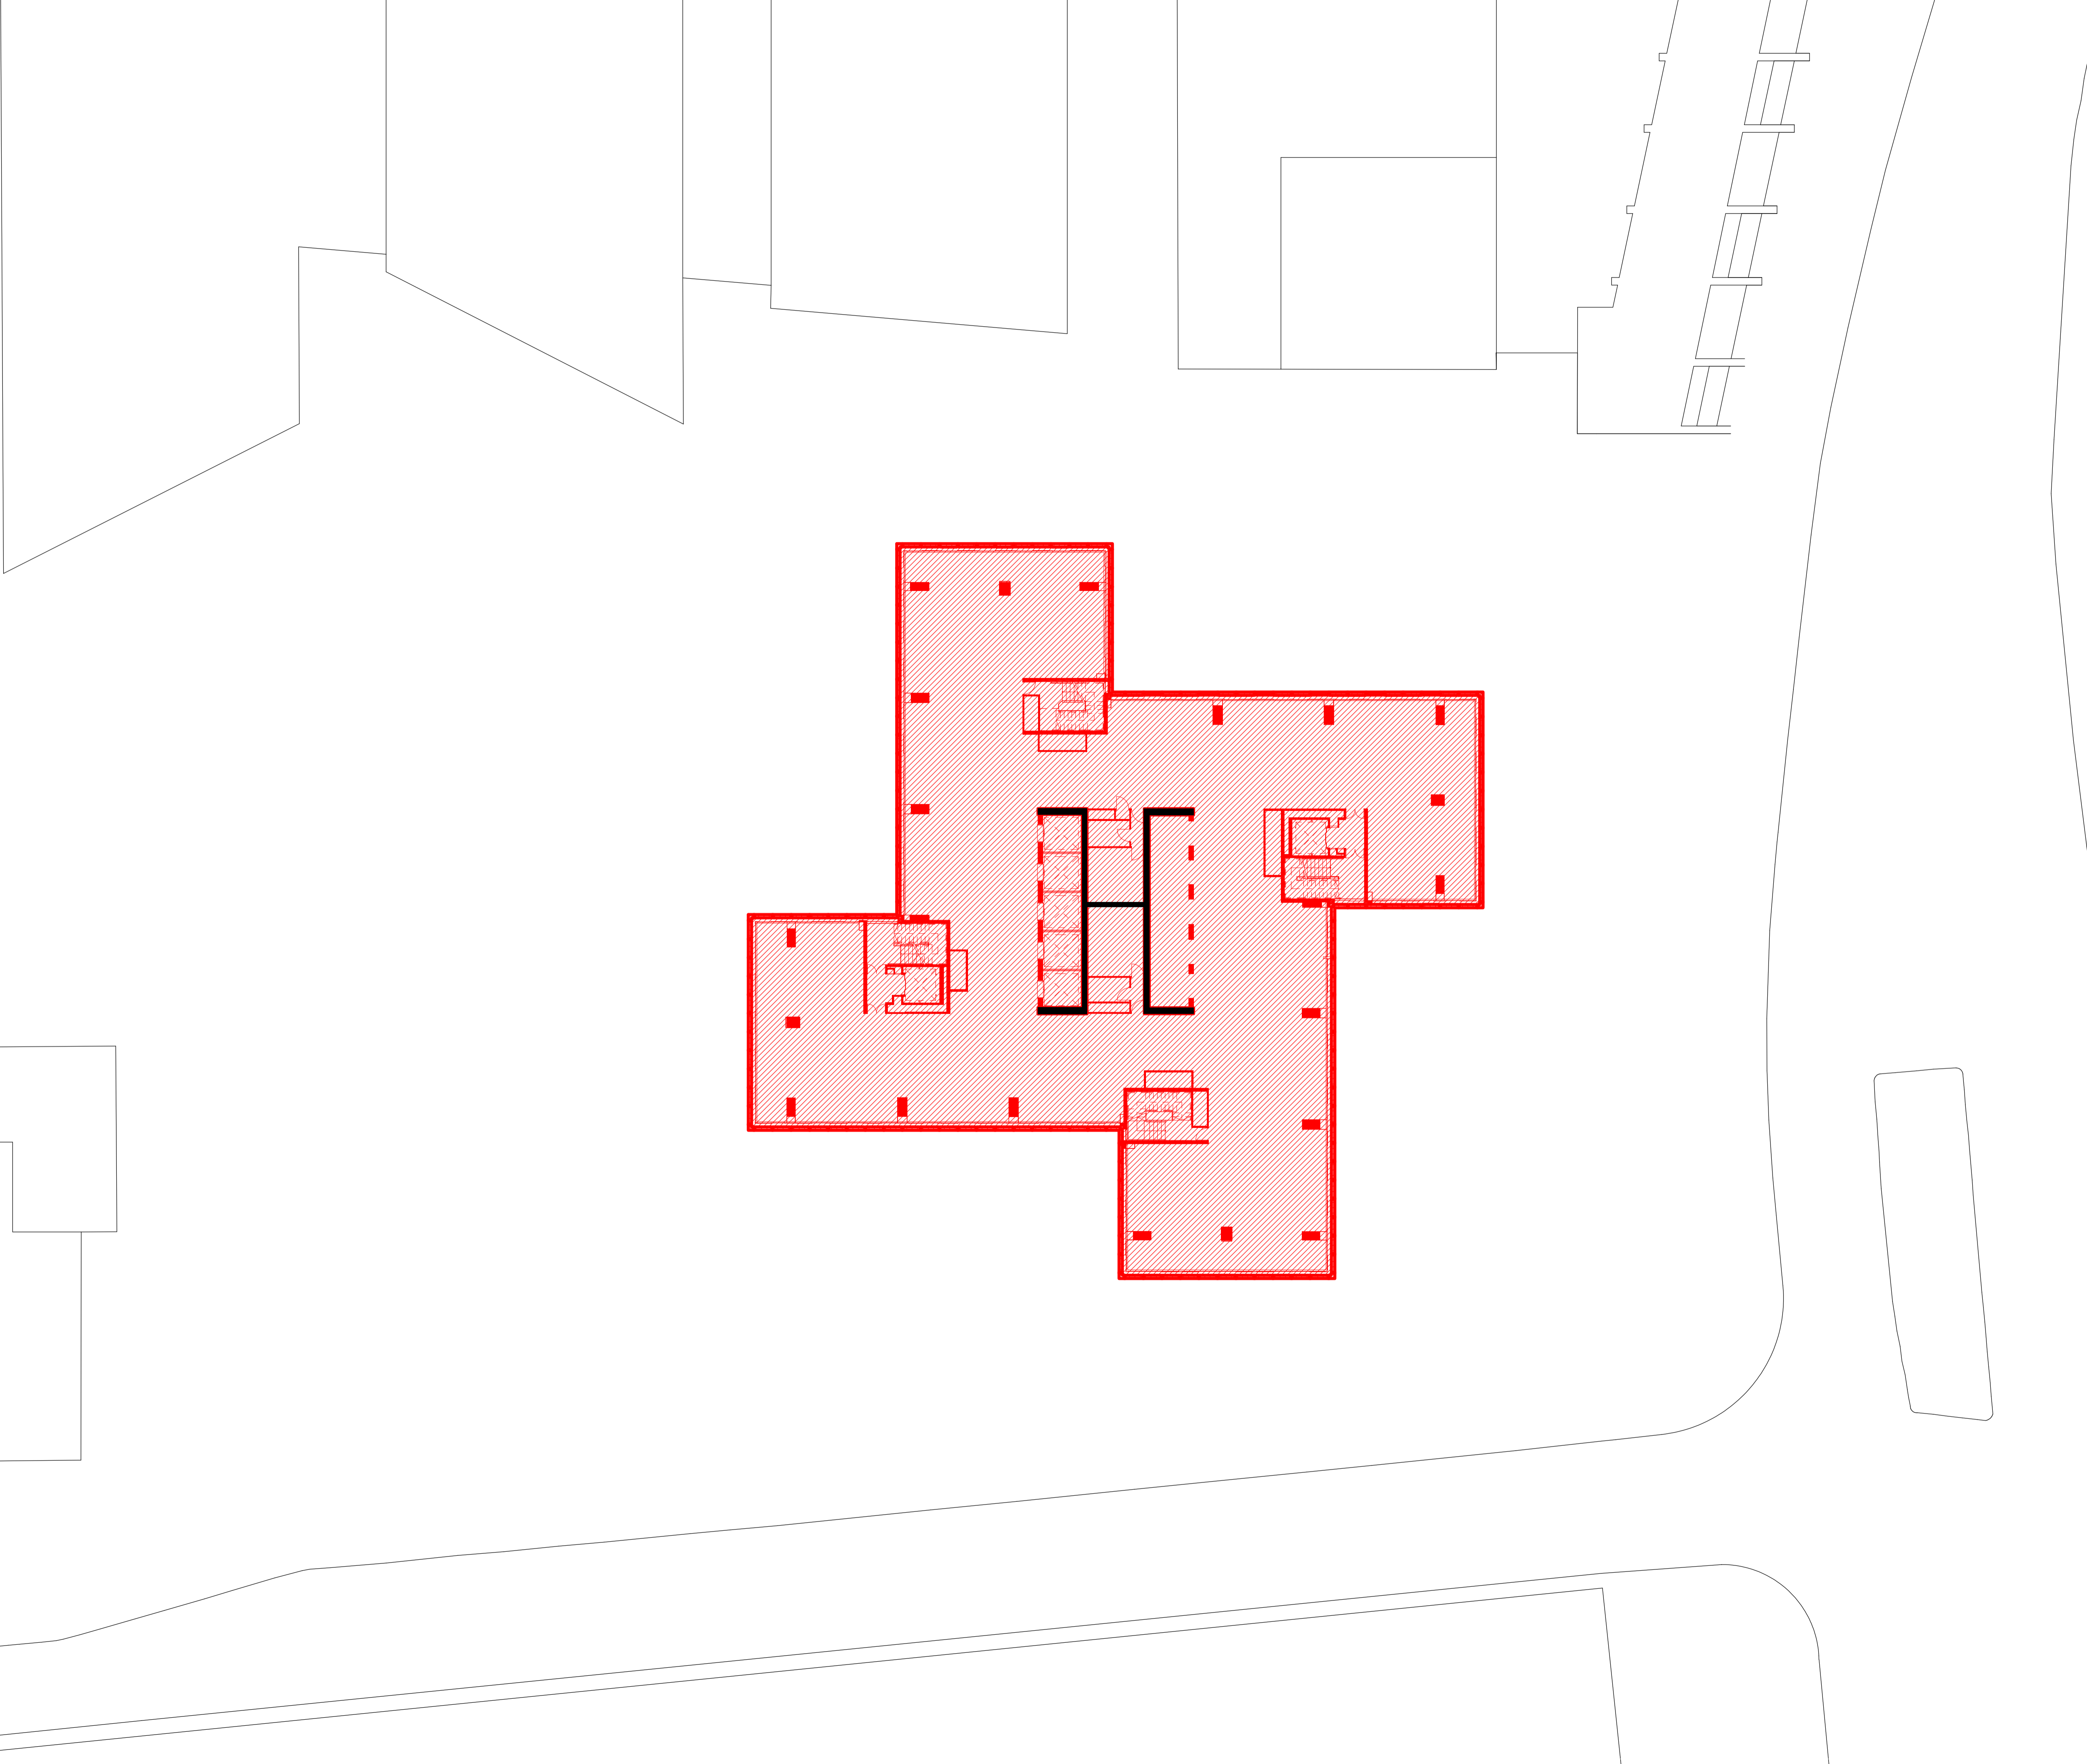

**Euston Tower**

---

**Notes**

1. Do not scale drawings. Dimensions govern.
2. All dimensions are in millimeters unless noted otherwise.
3. All dimensions shall be verified on site before proceeding.
4. The author shall be notified in writing of any discrepancies.
5. This drawing is protected by copyright.

---

**Key:**

- Deconstruction
- Deconstruction
- Retention

---

**Revisions:**

P1: Planning Submission	

---



---


PROJECT NAME	EUSTON TOWER
AUTHOR PROJECT NUMBER	1312
PROJECT PHASE	PLANNING APPLICATION
CLIENT	British Land Property Management Limited York House 45, Seymour Street, London. W1H 7LX info@britishland.com / Tel: +44 20 7486 4466

---



---

GRAPHIC SCALE	
SCALE	1 : 200 (A1)
AUTHOR	3XN
REVISION	P1
ISSUE DATE	01/12/2023
DRAWING TITLE	<b>Level 28 Plan - Deconstruction</b>
DRAWING NUMBER	<b>ET-DR-A-01128</b>

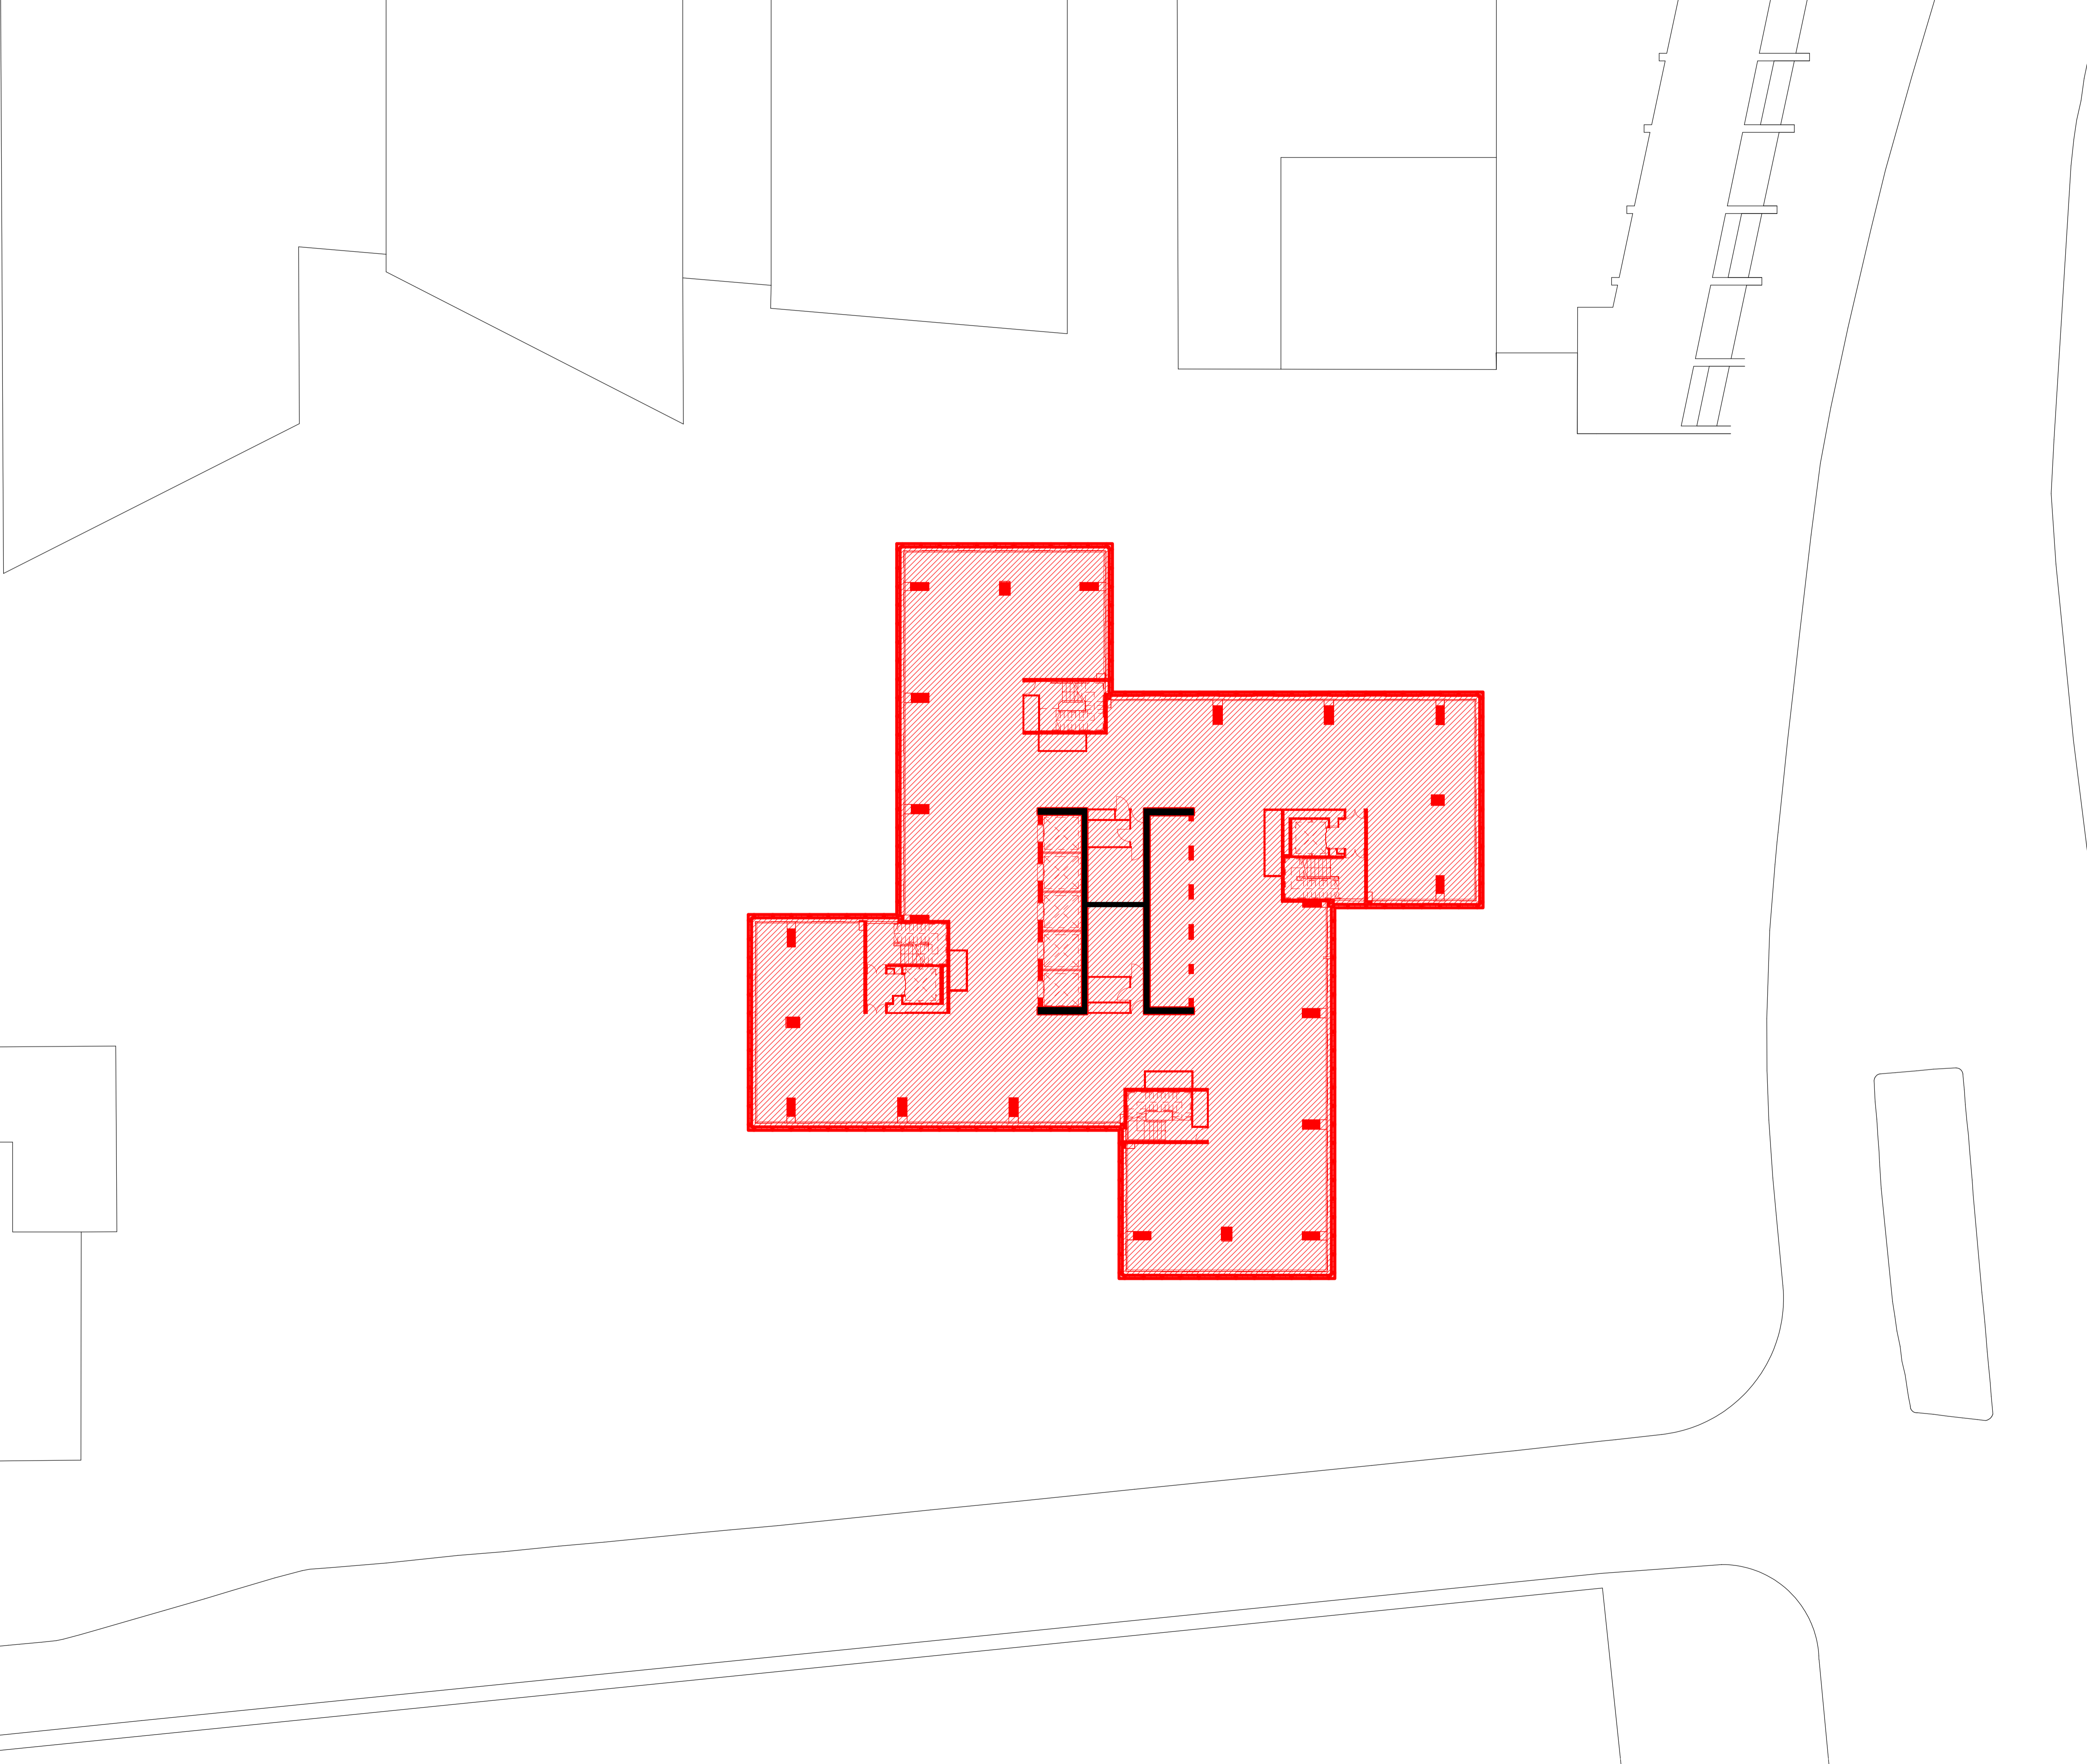

**Euston Tower**

---

**Notes**

1. Do not scale drawings. Dimensions govern.
2. All dimensions are in millimeters unless noted otherwise.
3. All dimensions shall be verified on site before proceeding.
4. The author shall be notified in writing of any discrepancies.
5. This drawing is protected by copyright.

---

**Key:**

- Deconstruction
- Deconstruction
- Retention

---

**Revisions:**

P1: Planning Submission	

---



---


PROJECT NAME	EUSTON TOWER
AUTHOR PROJECT NUMBER	1312
PROJECT PHASE	PLANNING APPLICATION
CLIENT	British Land Property Management Limited York House 45, Seymour Street, London. W1H 7LX info@britishland.com / Tel: +44 20 7486 4466

---



---

GRAPHIC SCALE	
SCALE	1 : 200 (A1)
AUTHOR	3XN
REVISION	P1
ISSUE DATE	01/12/2023
DRAWING TITLE	<b>Level 29 Plan - Deconstruction</b>
DRAWING NUMBER	<b>ET-DR-A-01129</b>

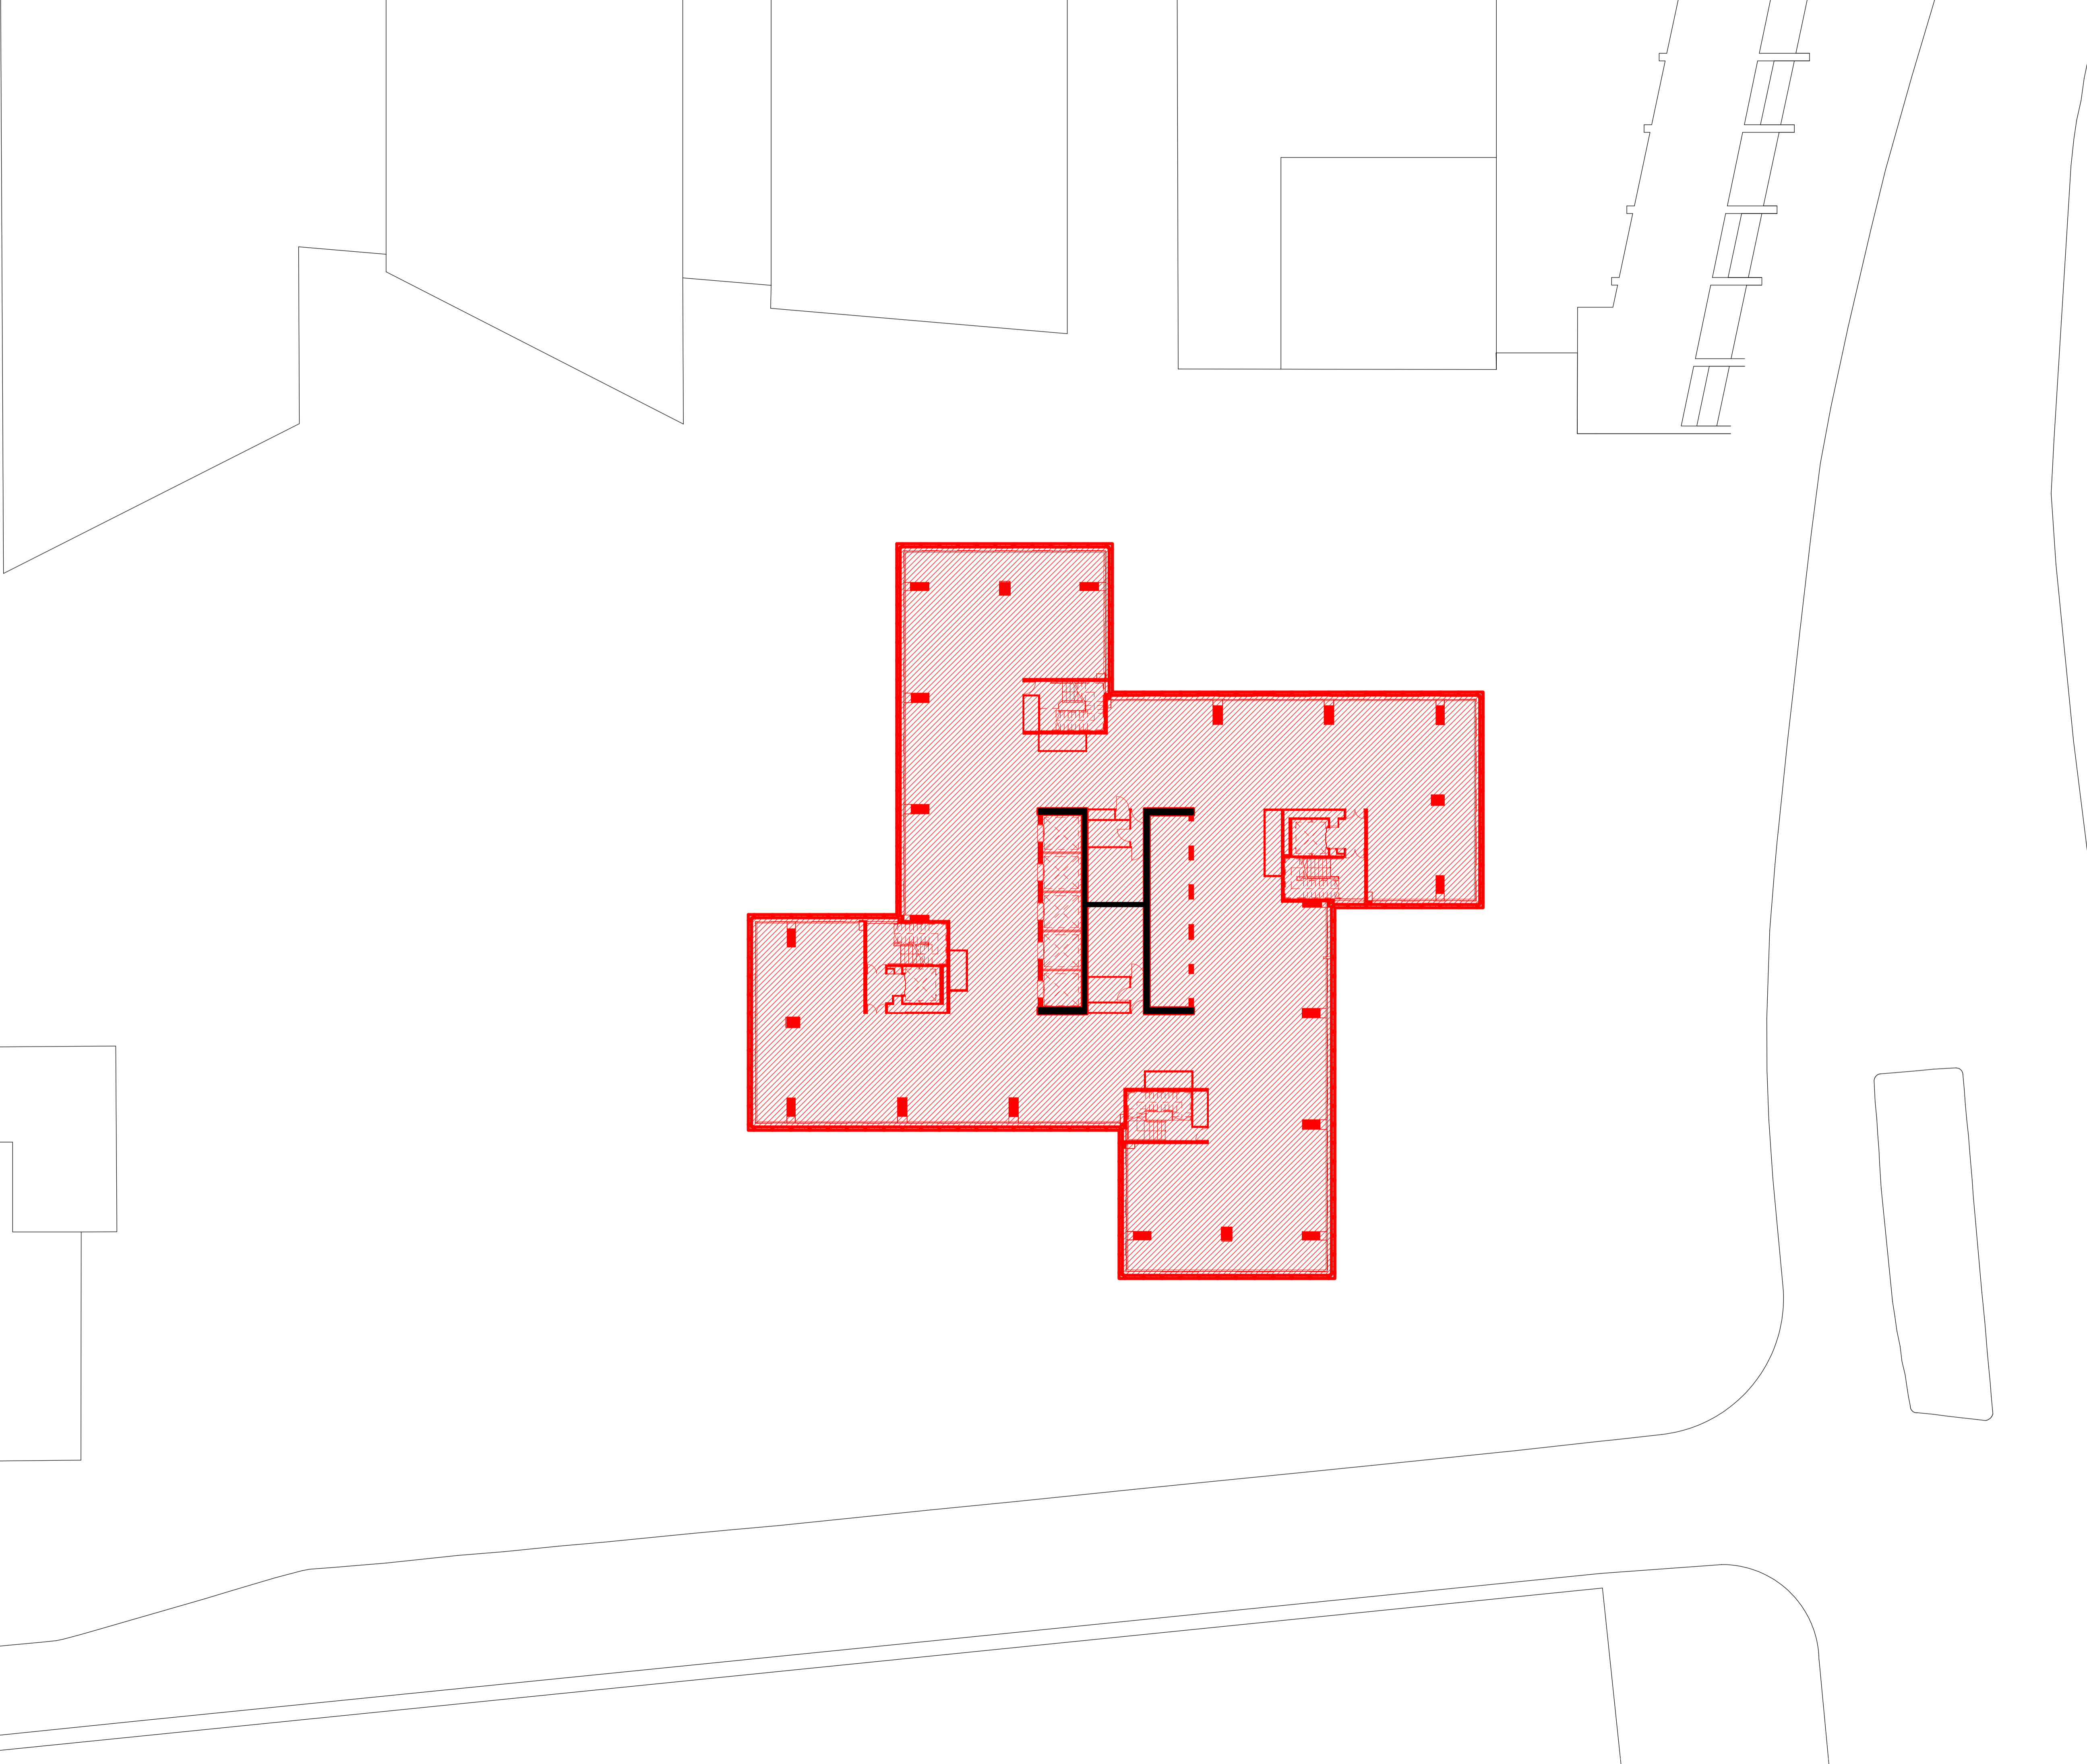

**Euston Tower**

---

**Notes**

1. Do not scale drawings. Dimensions govern.
2. All dimensions are in millimeters unless noted otherwise.
3. All dimensions shall be verified on site before proceeding.
4. The author shall be notified in writing of any discrepancies.
5. This drawing is protected by copyright.

---

**Key:**

- Deconstruction
- Deconstruction
- Retention

---

**Revisions:**

P1: Planning Submission	

---



---

PROJECT NAME	EUSTON TOWER
AUTHOR PROJECT NUMBER	1312
PROJECT PHASE	PLANNING APPLICATION
CLIENT	British Land Property Management Limited York House 45, Seymour Street, London. W1H 7LX info@britishland.com / Tel: +44 20 7486 4466


---



---

GRAPHIC SCALE	
SCALE	1 : 200 (A1)
AUTHOR	3XN
REVISION	P1
ISSUE DATE	01/12/2023
DRAWING TITLE	<b>Level 30 Plan - Deconstruction</b>
DRAWING NUMBER	<b>ET-DR-A-01130</b>



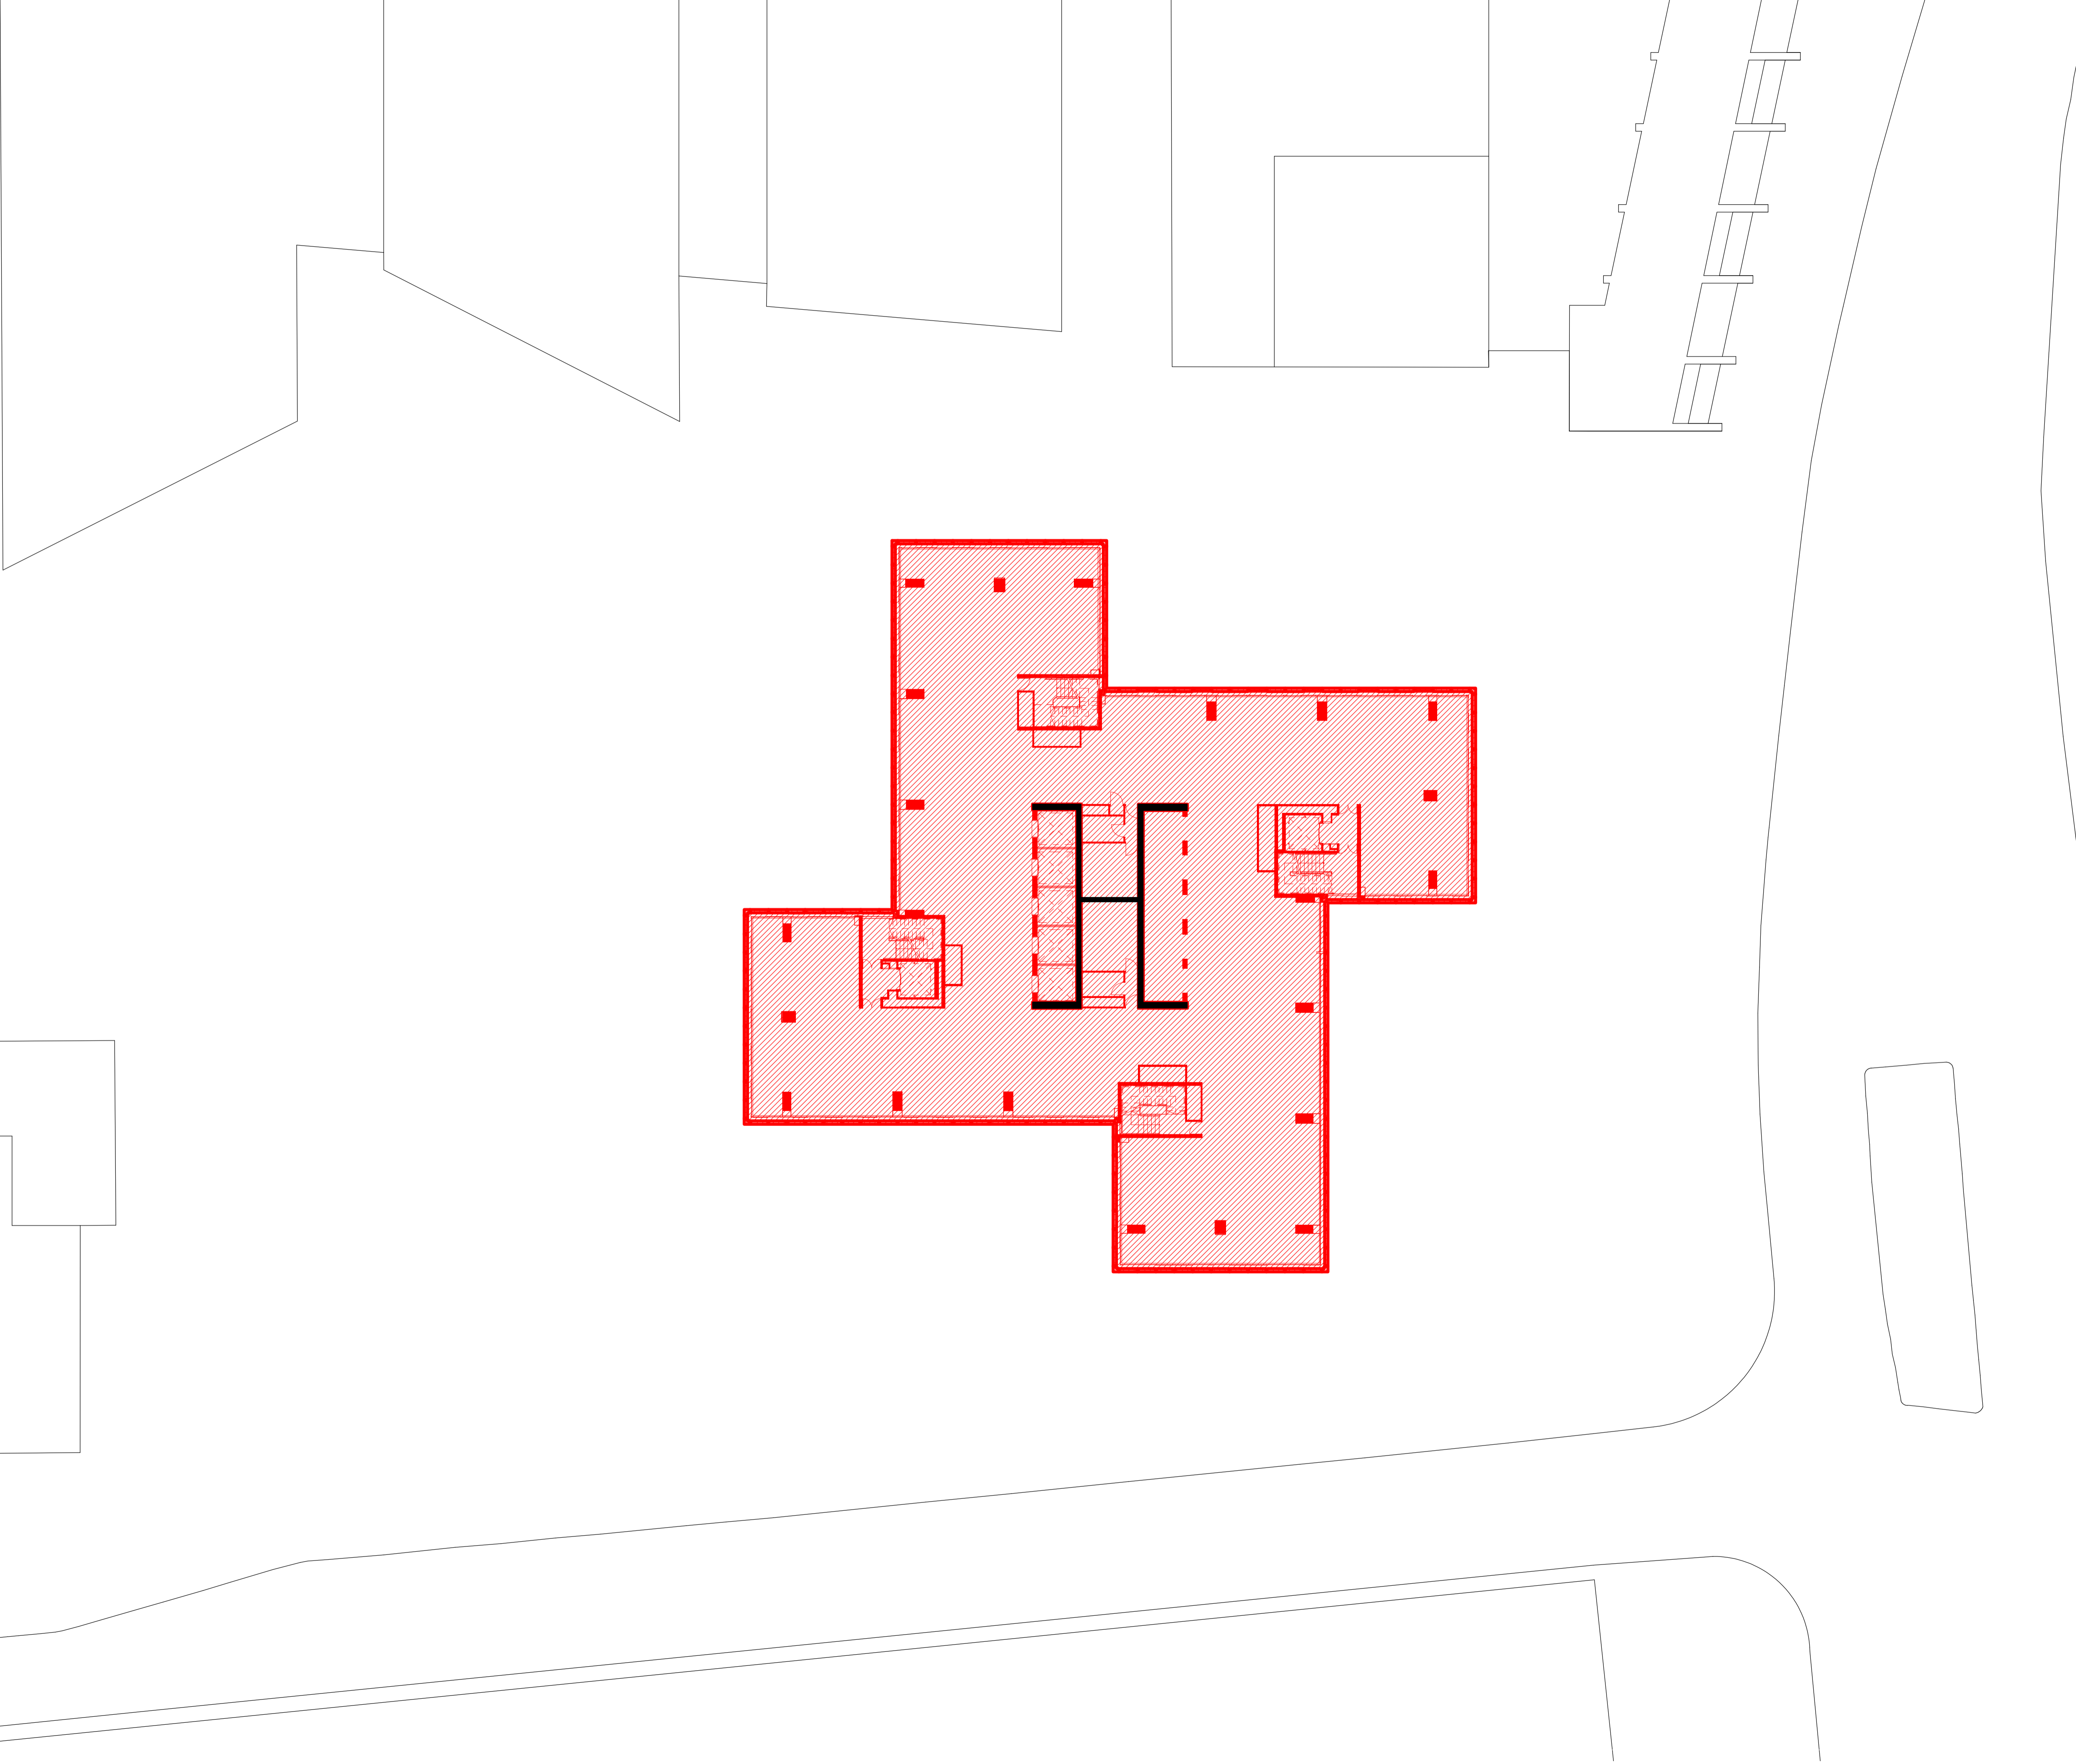

**Euston Tower**

- Notes**
- 1. Do not scale drawings. Dimensions govern.
  - 2. All dimensions are in millimeters unless noted otherwise.
  - 3. All dimensions shall be verified on site before proceeding.
  - 4. The author shall be notified in writing of any discrepancies.
  - 5. This drawing is protected by copyright.

**Key:**


- Deconstruction
- Deconstruction
- Retention

**Revisions:**


P1: Planning Submission	
-	
-	
-	
-	
-	
-	
-	
-	
-	
-	
-	

**3XN**

PROJECT NAME	EUSTON TOWER
AUTHOR PROJECT NUMBER	1312
PROJECT PHASE	PLANNING APPLICATION
CLIENT	British Land Property Management Limited York House 45, Seymour Street, London. W1H 7LX info@britishland.com / Tel: +44 20 7486 4466

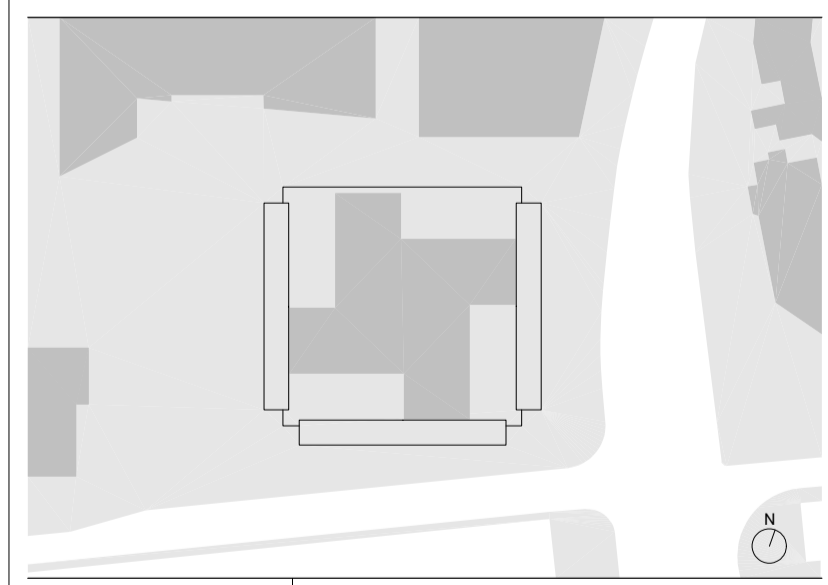

GRAPHIC SCALE	
SCALE	1 : 200 (A1)
AUTHOR	3XN
REVISION	P1
ISSUE DATE	01/12/2023
DRAWING TITLE	<b>Level 31 Plan - Deconstruction</b>
DRAWING NUMBER	<b>ET-DR-A-01131</b>

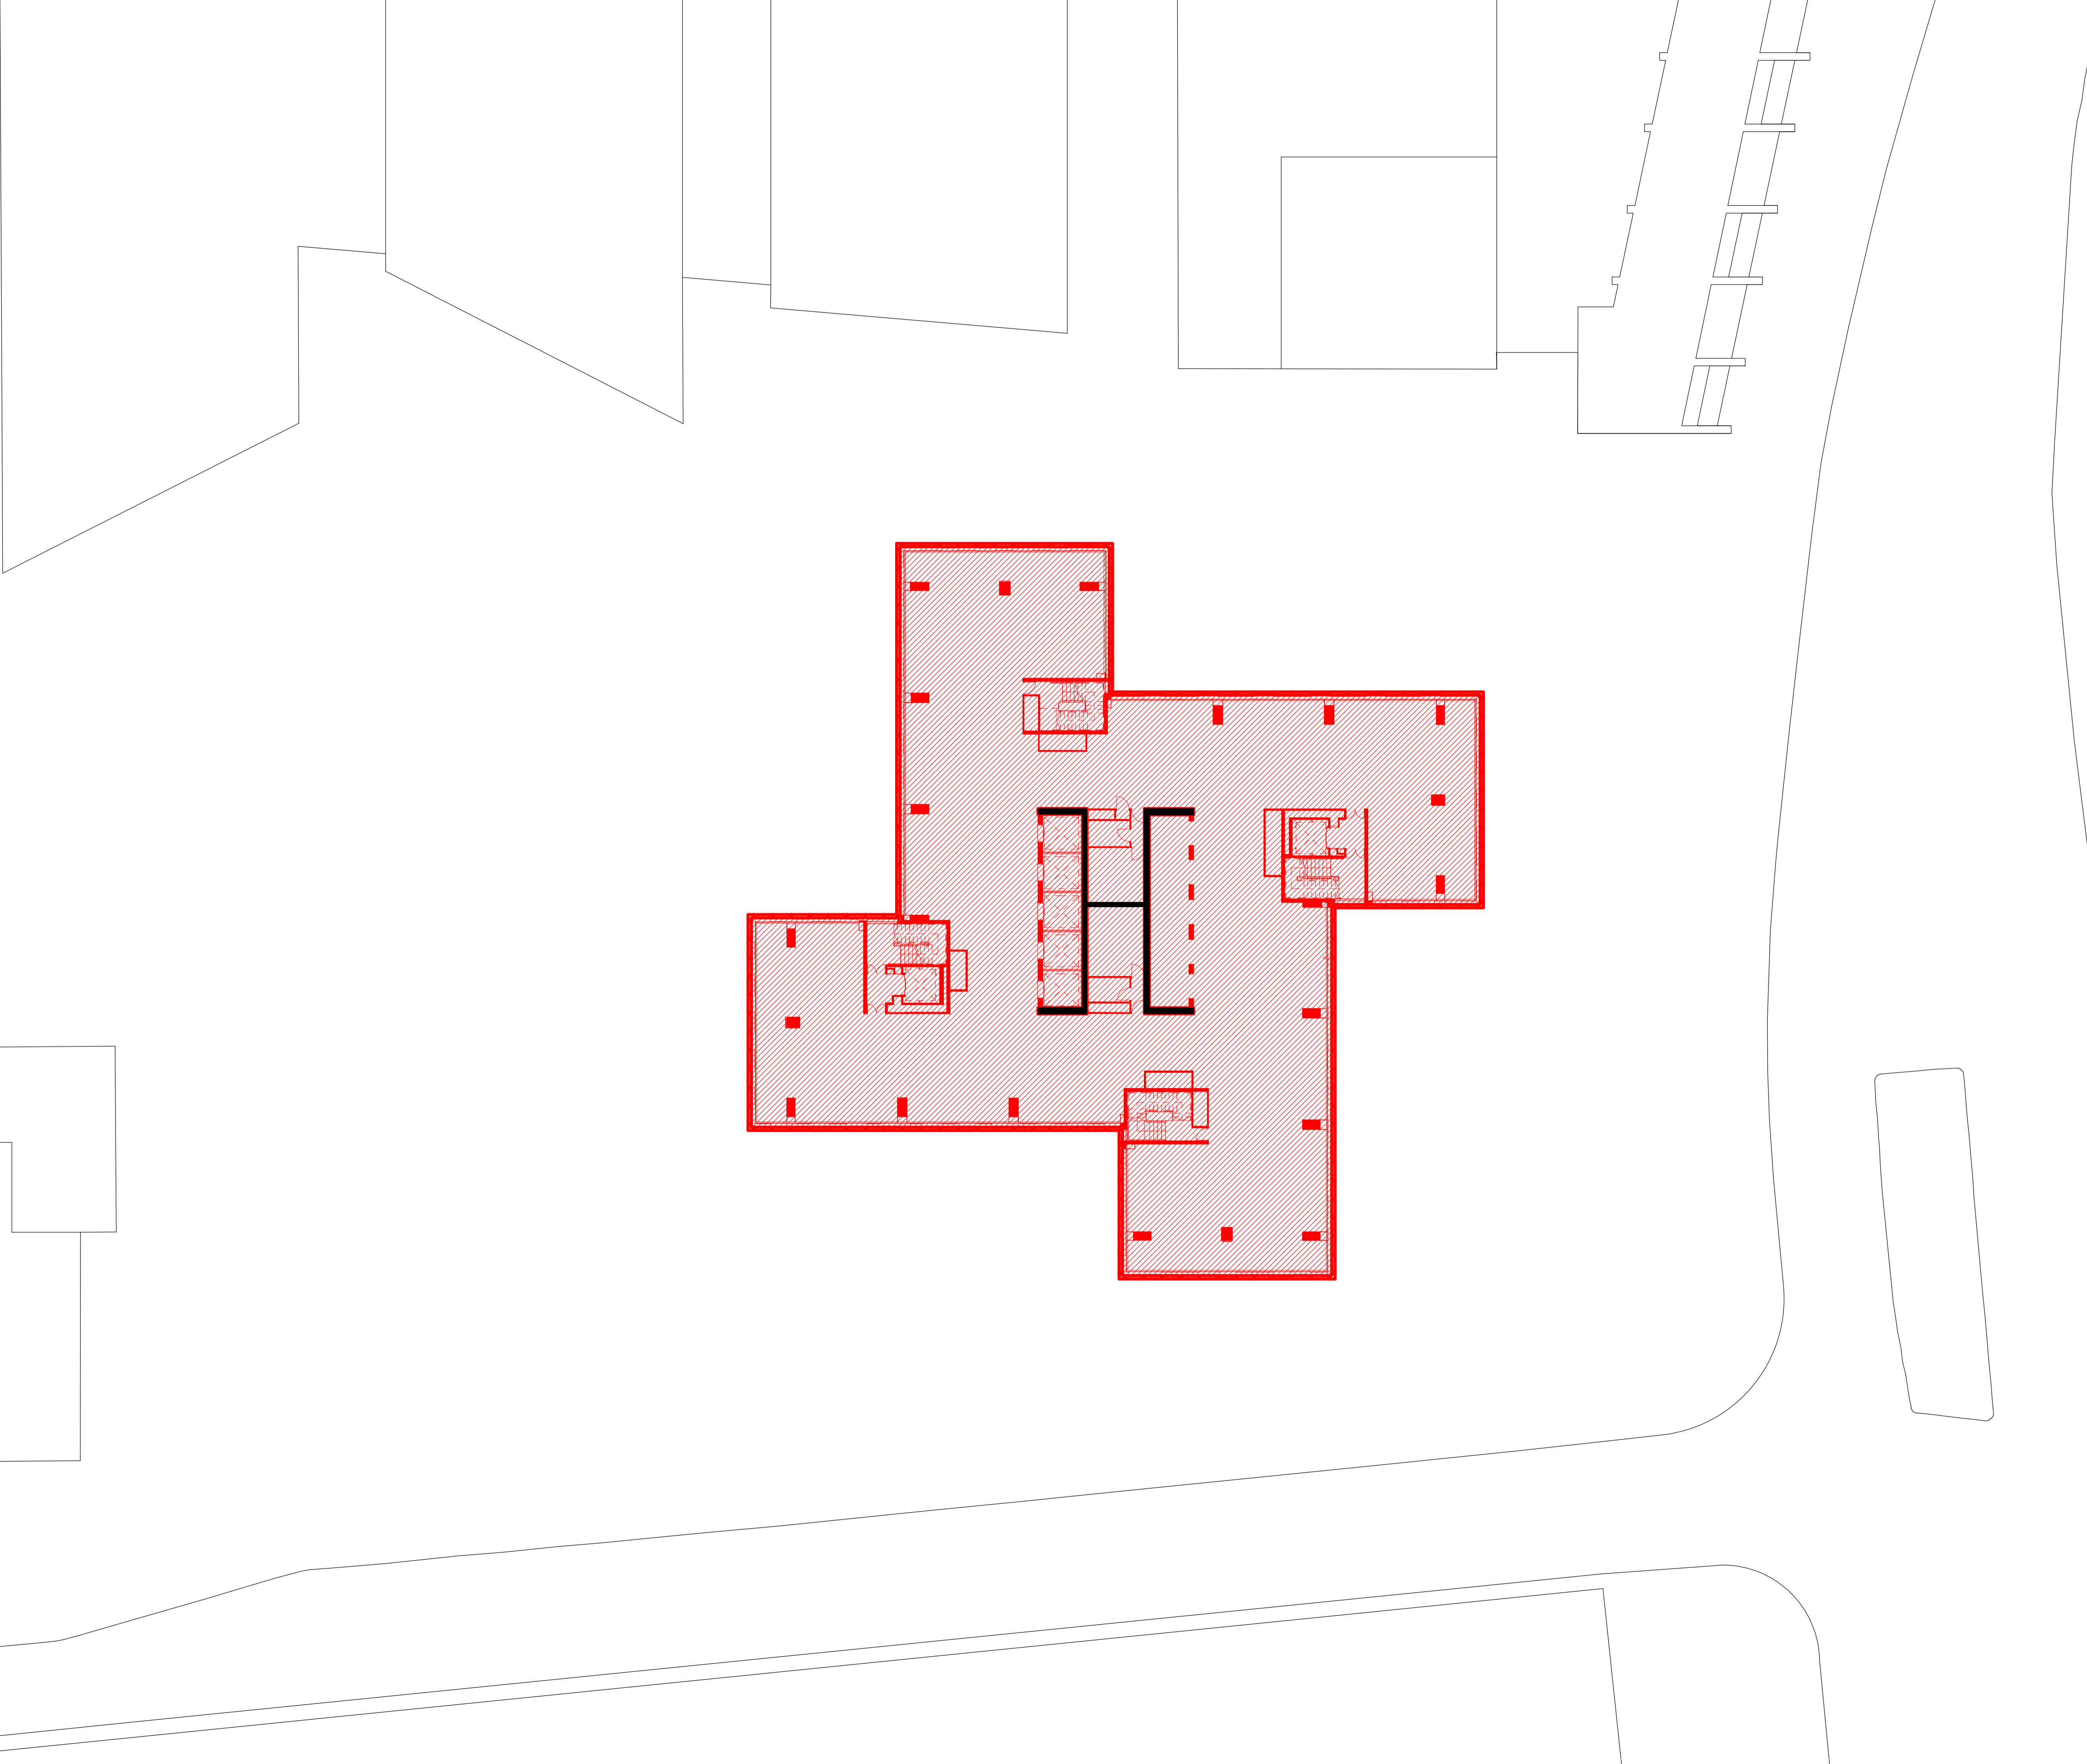

**Euston Tower**

---

**Notes**

1. Do not scale drawings. Dimensions govern.
2. All dimensions are in millimeters unless noted otherwise.
3. All dimensions shall be verified on site before proceeding.
4. The author shall be notified in writing of any discrepancies.
5. This drawing is protected by copyright.

---

**Key:**

-  Deconstruction
-  Deconstruction
-  Retention

---

**Revisions:**

P1: Planning Submission	

---




---

PROJECT NAME	EUSTON TOWER
AUTHOR PROJECT NUMBER	1312
PROJECT PHASE	PLANNING APPLICATION
CLIENT	British Land Property Management Limited York House 45, Seymour Street, London. W1H 7LX info@britishland.com / Tel: +44 20 7486 4466

---




---




GRAPHIC SCALE	
SCALE	1 : 200 (A1)
AUTHOR	3XN
REVISION	P1
ISSUE DATE	01/12/2023
DRAWING TITLE	<b>Level 32 Plan - Deconstruction</b>
DRAWING NUMBER	<b>ET-DR-A-01132</b>

Euston Tower

Notes

1. Do not scale drawings. Dimensions govern.
2. All dimensions are in millimeters unless noted otherwise.
3. All dimensions shall be verified on site before proceeding.
4. The author shall be notified in writing of any discrepancies.
5. This drawing is protected by copyright.

Key:

-  Deconstruction
-  Deconstruction
-  Retention

Revisions:

P1: Planning Submission

Revision	Description
-	-
-	-
-	-
-	-
-	-
-	-
-	-
-	-
-	-
-	-
-	-
-	-



PROJECT NAME EUSTON TOWER

AUTHOR PROJECT NUMBER 1312


PROJECT PHASE PLANNING APPLICATION

CLIENT


**British Land Property Management Limited**

York House 45, Seymour Street, London. W1H 7LX

info@britishland.com / Tel: +44 20 7486 4466

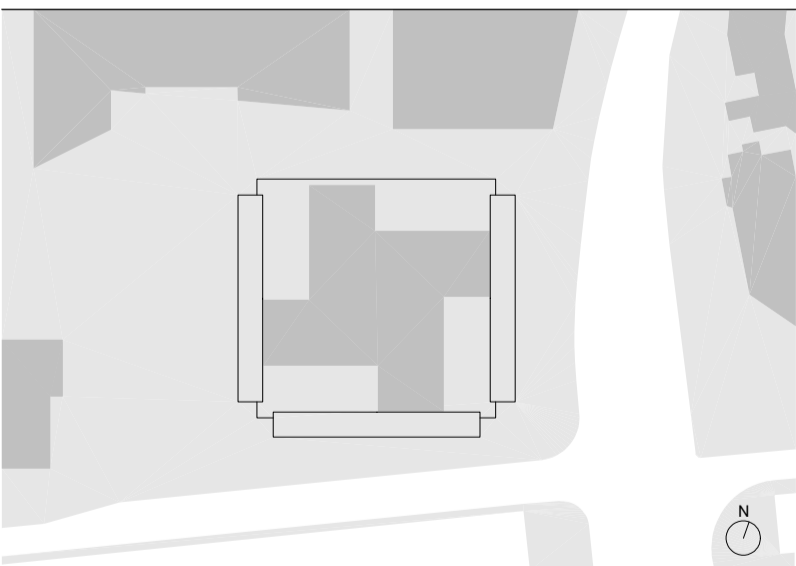

GRAPHIC SCALE

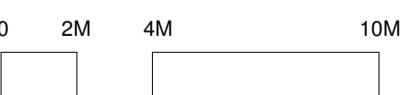

SCALE 1 : 200 (A1)


AUTHOR 3XN

REVISION P1

ISSUE DATE 01/12/2023

DRAWING TITLE **Level 33 Plan - Deconstruction**

DRAWING NUMBER **ET-DR-A-01133**

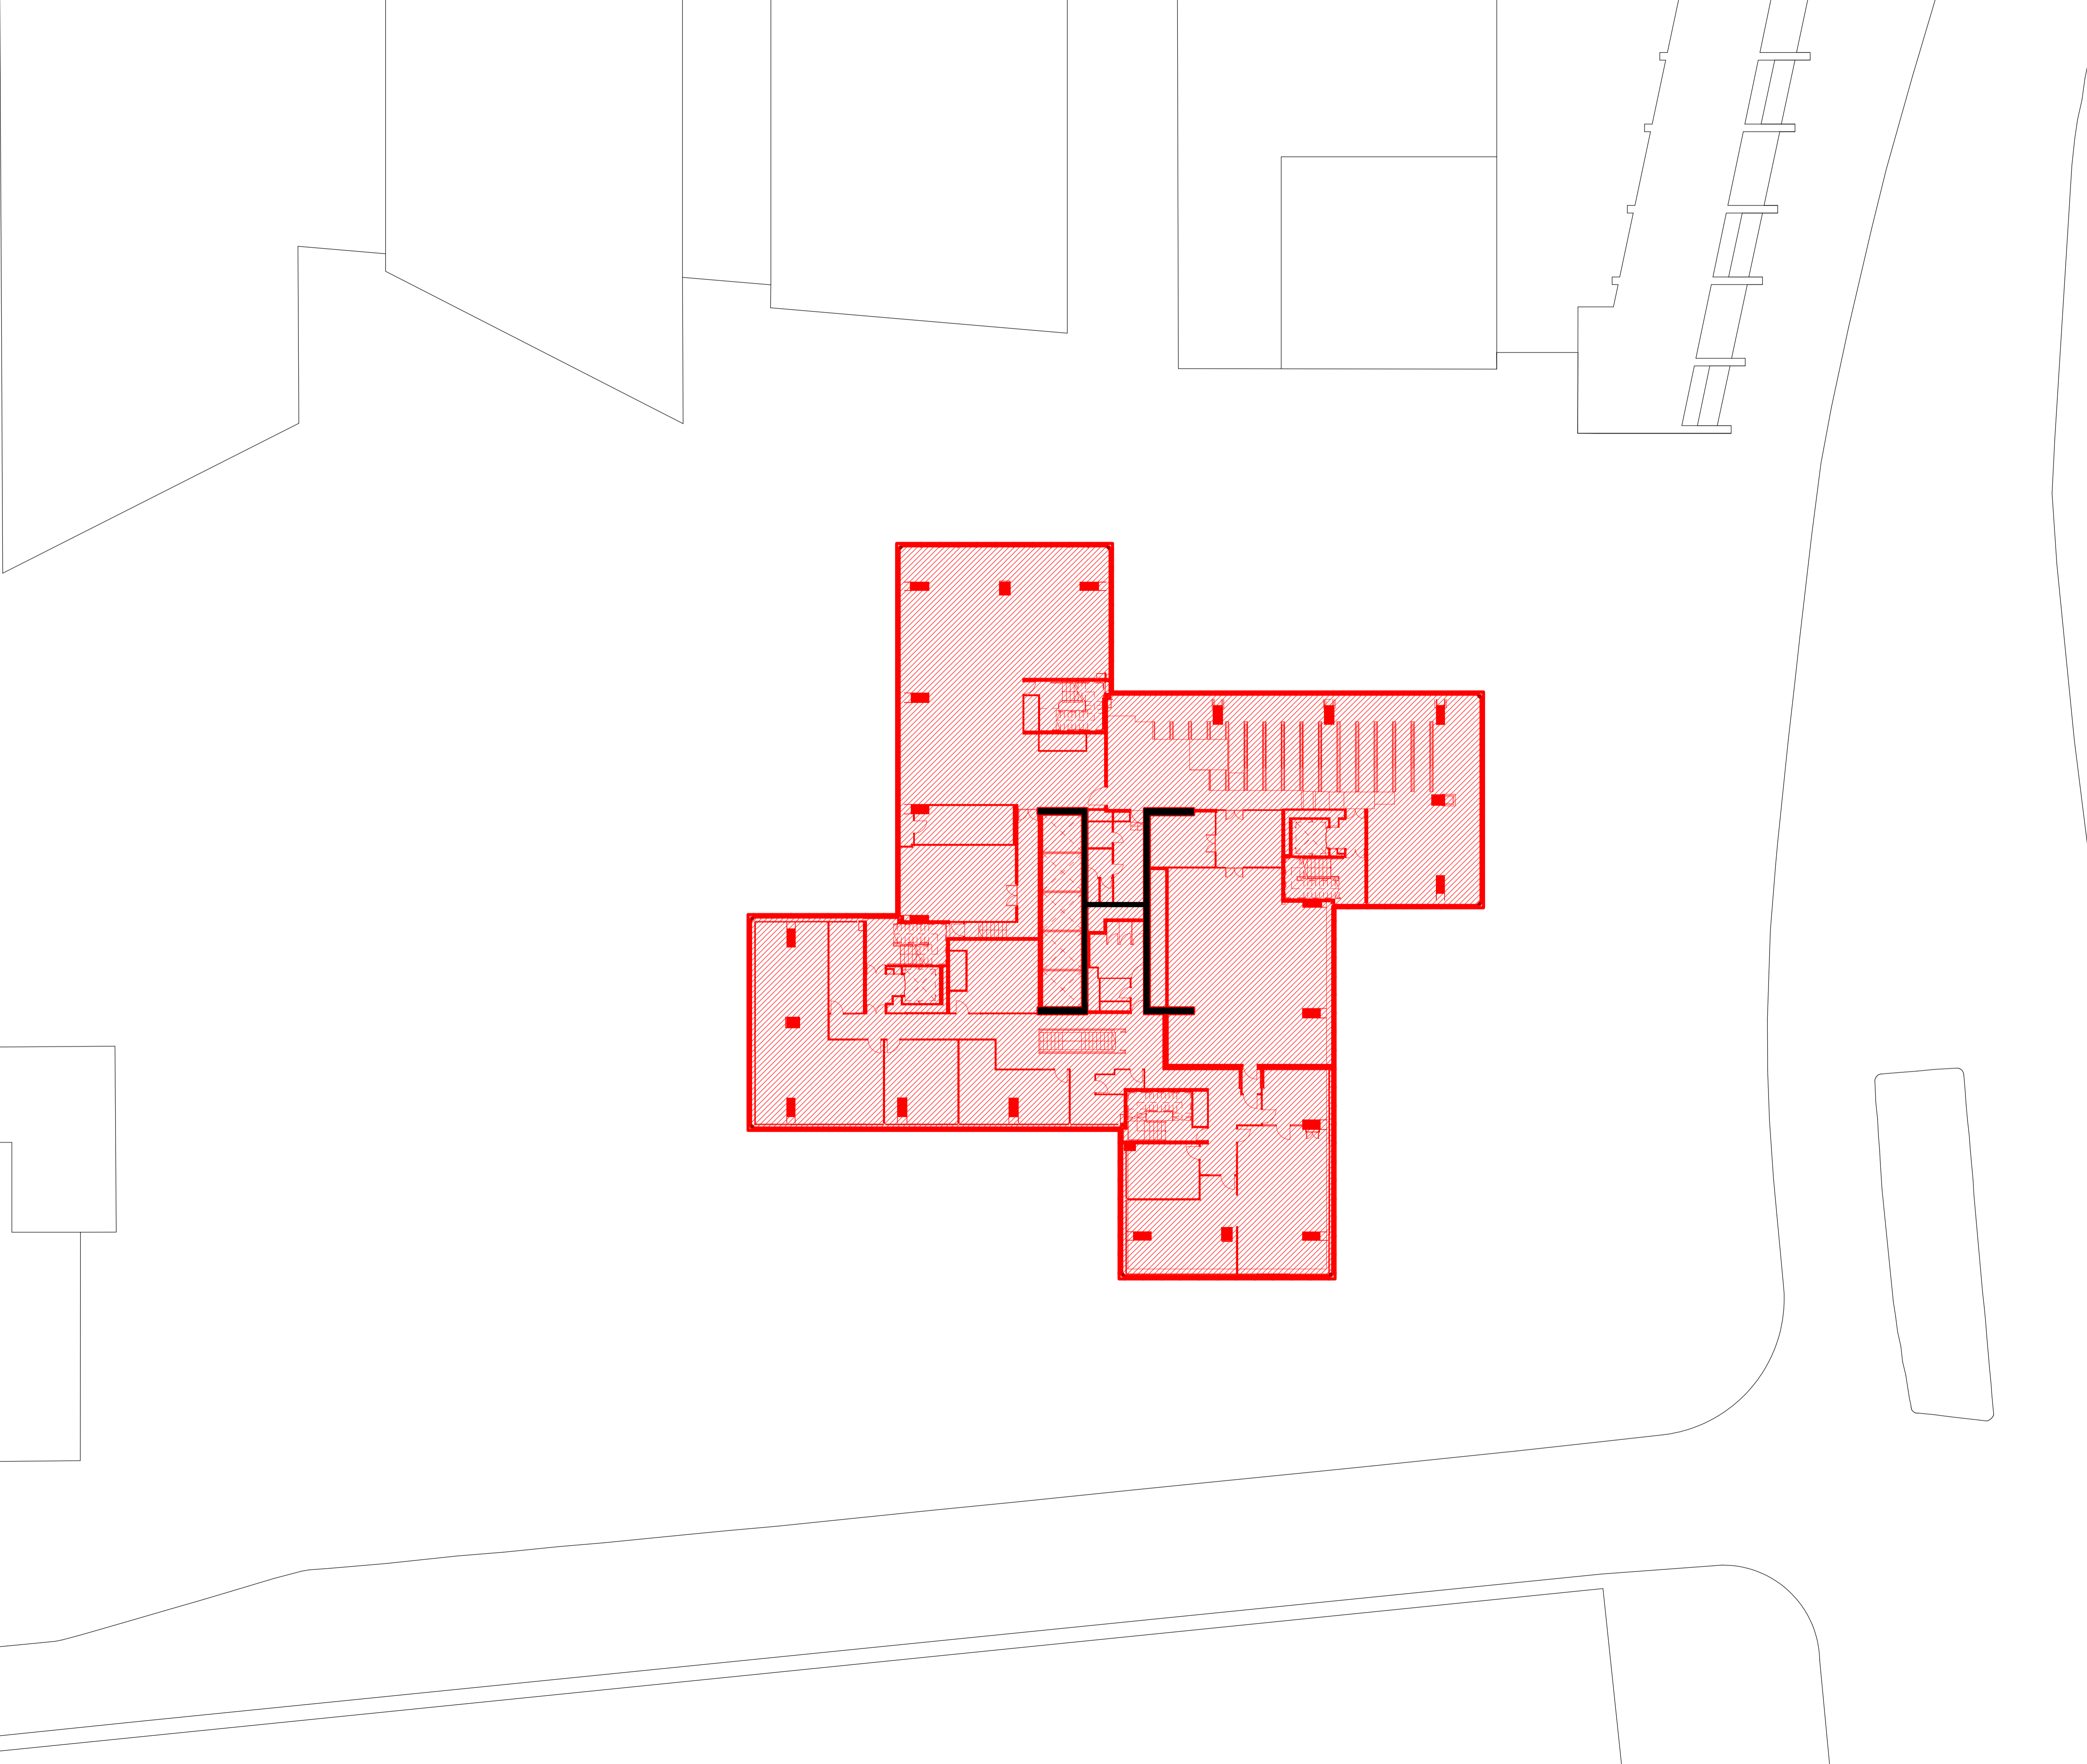

Euston Tower

- Notes**
1. Do not scale drawings. Dimensions govern.
  2. All dimensions are in millimeters unless noted otherwise.
  3. All dimensions shall be verified on site before proceeding.
  4. The author shall be notified in writing of any discrepancies.
  5. This drawing is protected by copyright.

**Key:**


- Deconstruction
- Deconstruction
- Retention


**Revisions:**


P1: Planning Submission	



PROJECT NAME	EUSTON TOWER
AUTHOR PROJECT NUMBER	1312
PROJECT PHASE	PLANNING APPLICATION
CLIENT	British Land Property Management Limited York House 45, Seymour Street, London. W1H 7LX info@britishland.com / Tel: +44 20 7486 4466

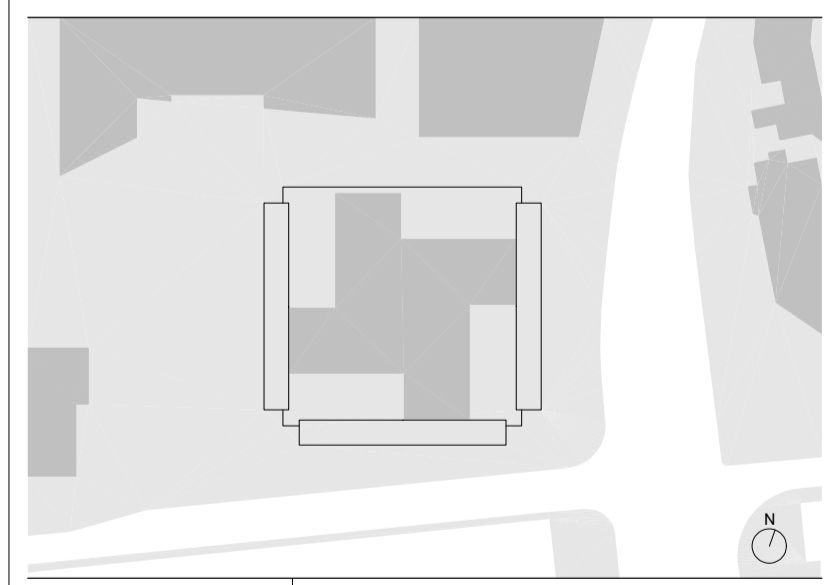

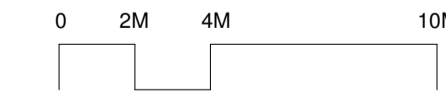GRAPHIC SCALE	
SCALE	1 : 200 (A1)
AUTHOR	3XN
REVISION	P1
ISSUE DATE	01/12/2023
DRAWING TITLE	<b>Level 34 Plan - Deconstruction</b>
DRAWING NUMBER	<b>ET-DR-A-01134</b>

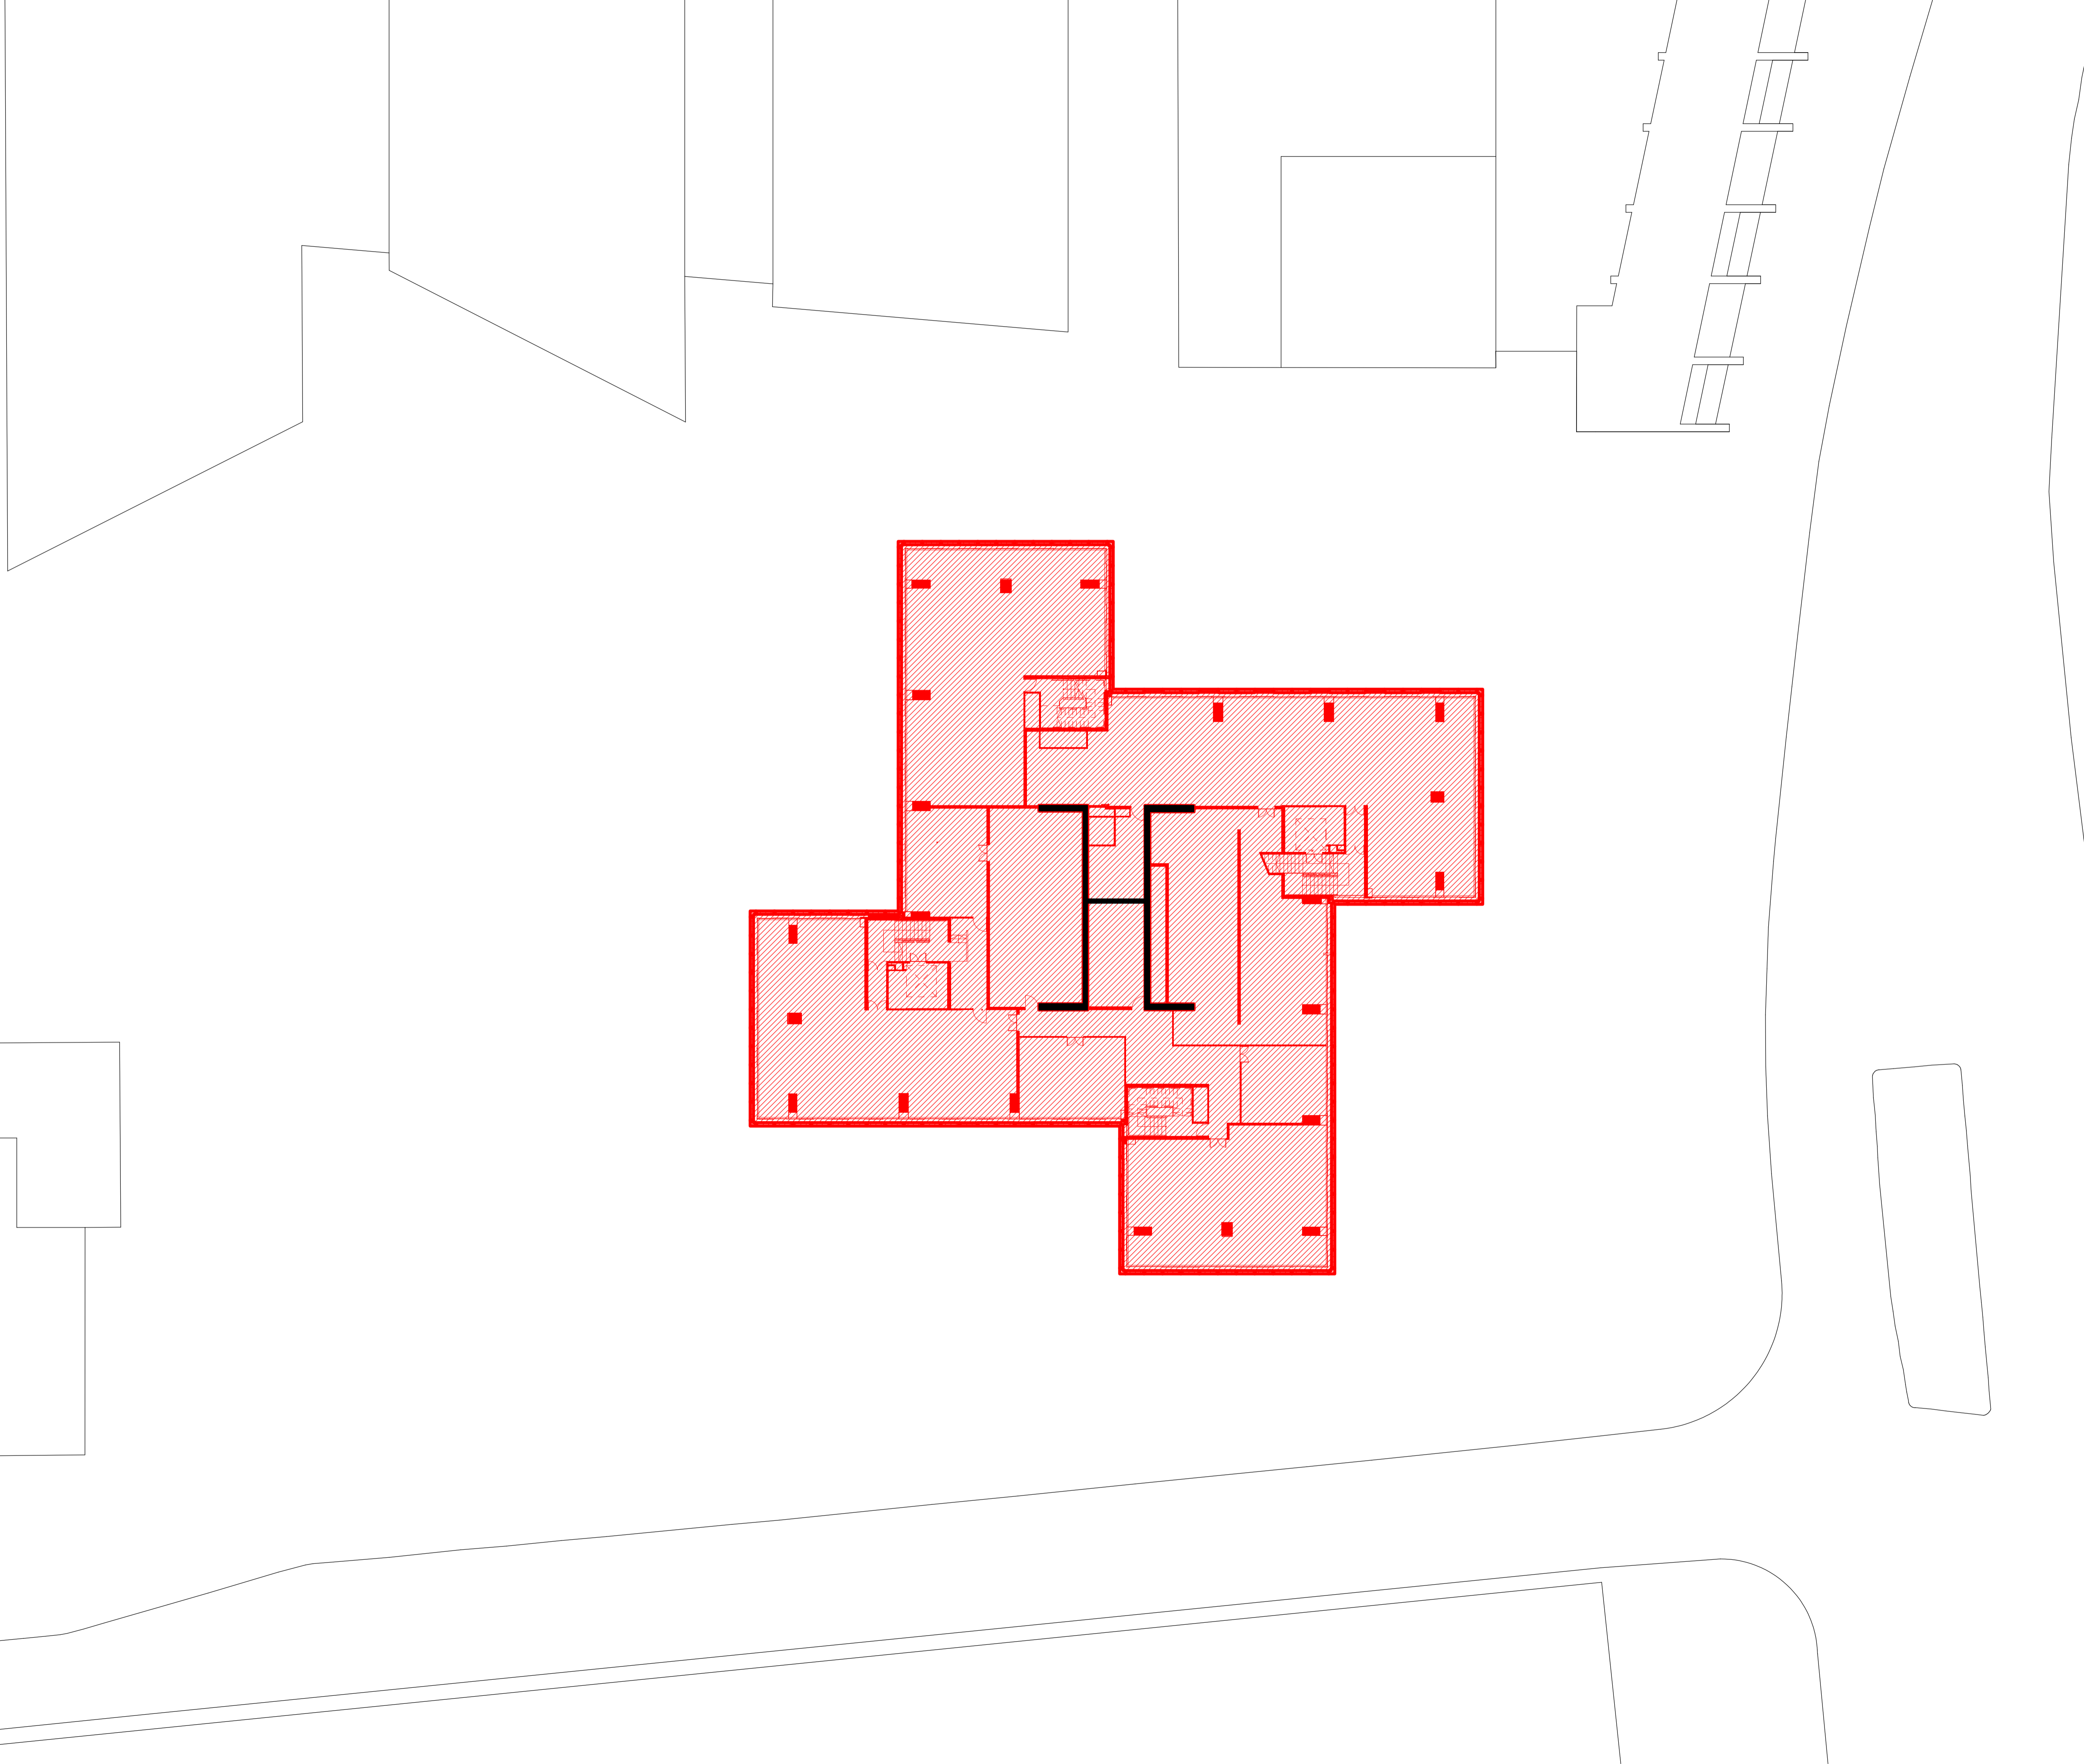

**Euston Tower**

---

**Notes**

1. Do not scale drawings. Dimensions govern.
2. All dimensions are in millimeters unless noted otherwise.
3. All dimensions shall be verified on site before proceeding.
4. The author shall be notified in writing of any discrepancies.
5. This drawing is protected by copyright.

---

**Key:**

-  Deconstruction
-  Deconstruction
-  Retention

---

**Revisions:**

P1: Planning Submission
-
-
-
-
-
-
-
-
-

---




---


PROJECT NAME	EUSTON TOWER
AUTHOR PROJECT NUMBER	1312
PROJECT PHASE	PLANNING APPLICATION
CLIENT	British Land Property Management Limited York House 45, Seymour Street, London. W1H 7LX info@britishland.com / Tel: +44 20 7486 4466

---




---

GRAPHIC SCALE	
SCALE	1 : 200 (A1)
AUTHOR	3XN
REVISION	P1
ISSUE DATE	01/12/2023
DRAWING TITLE	<b>Level 35 Plan - Deconstruction</b>
DRAWING NUMBER	<b>ET-DR-A-01135</b>

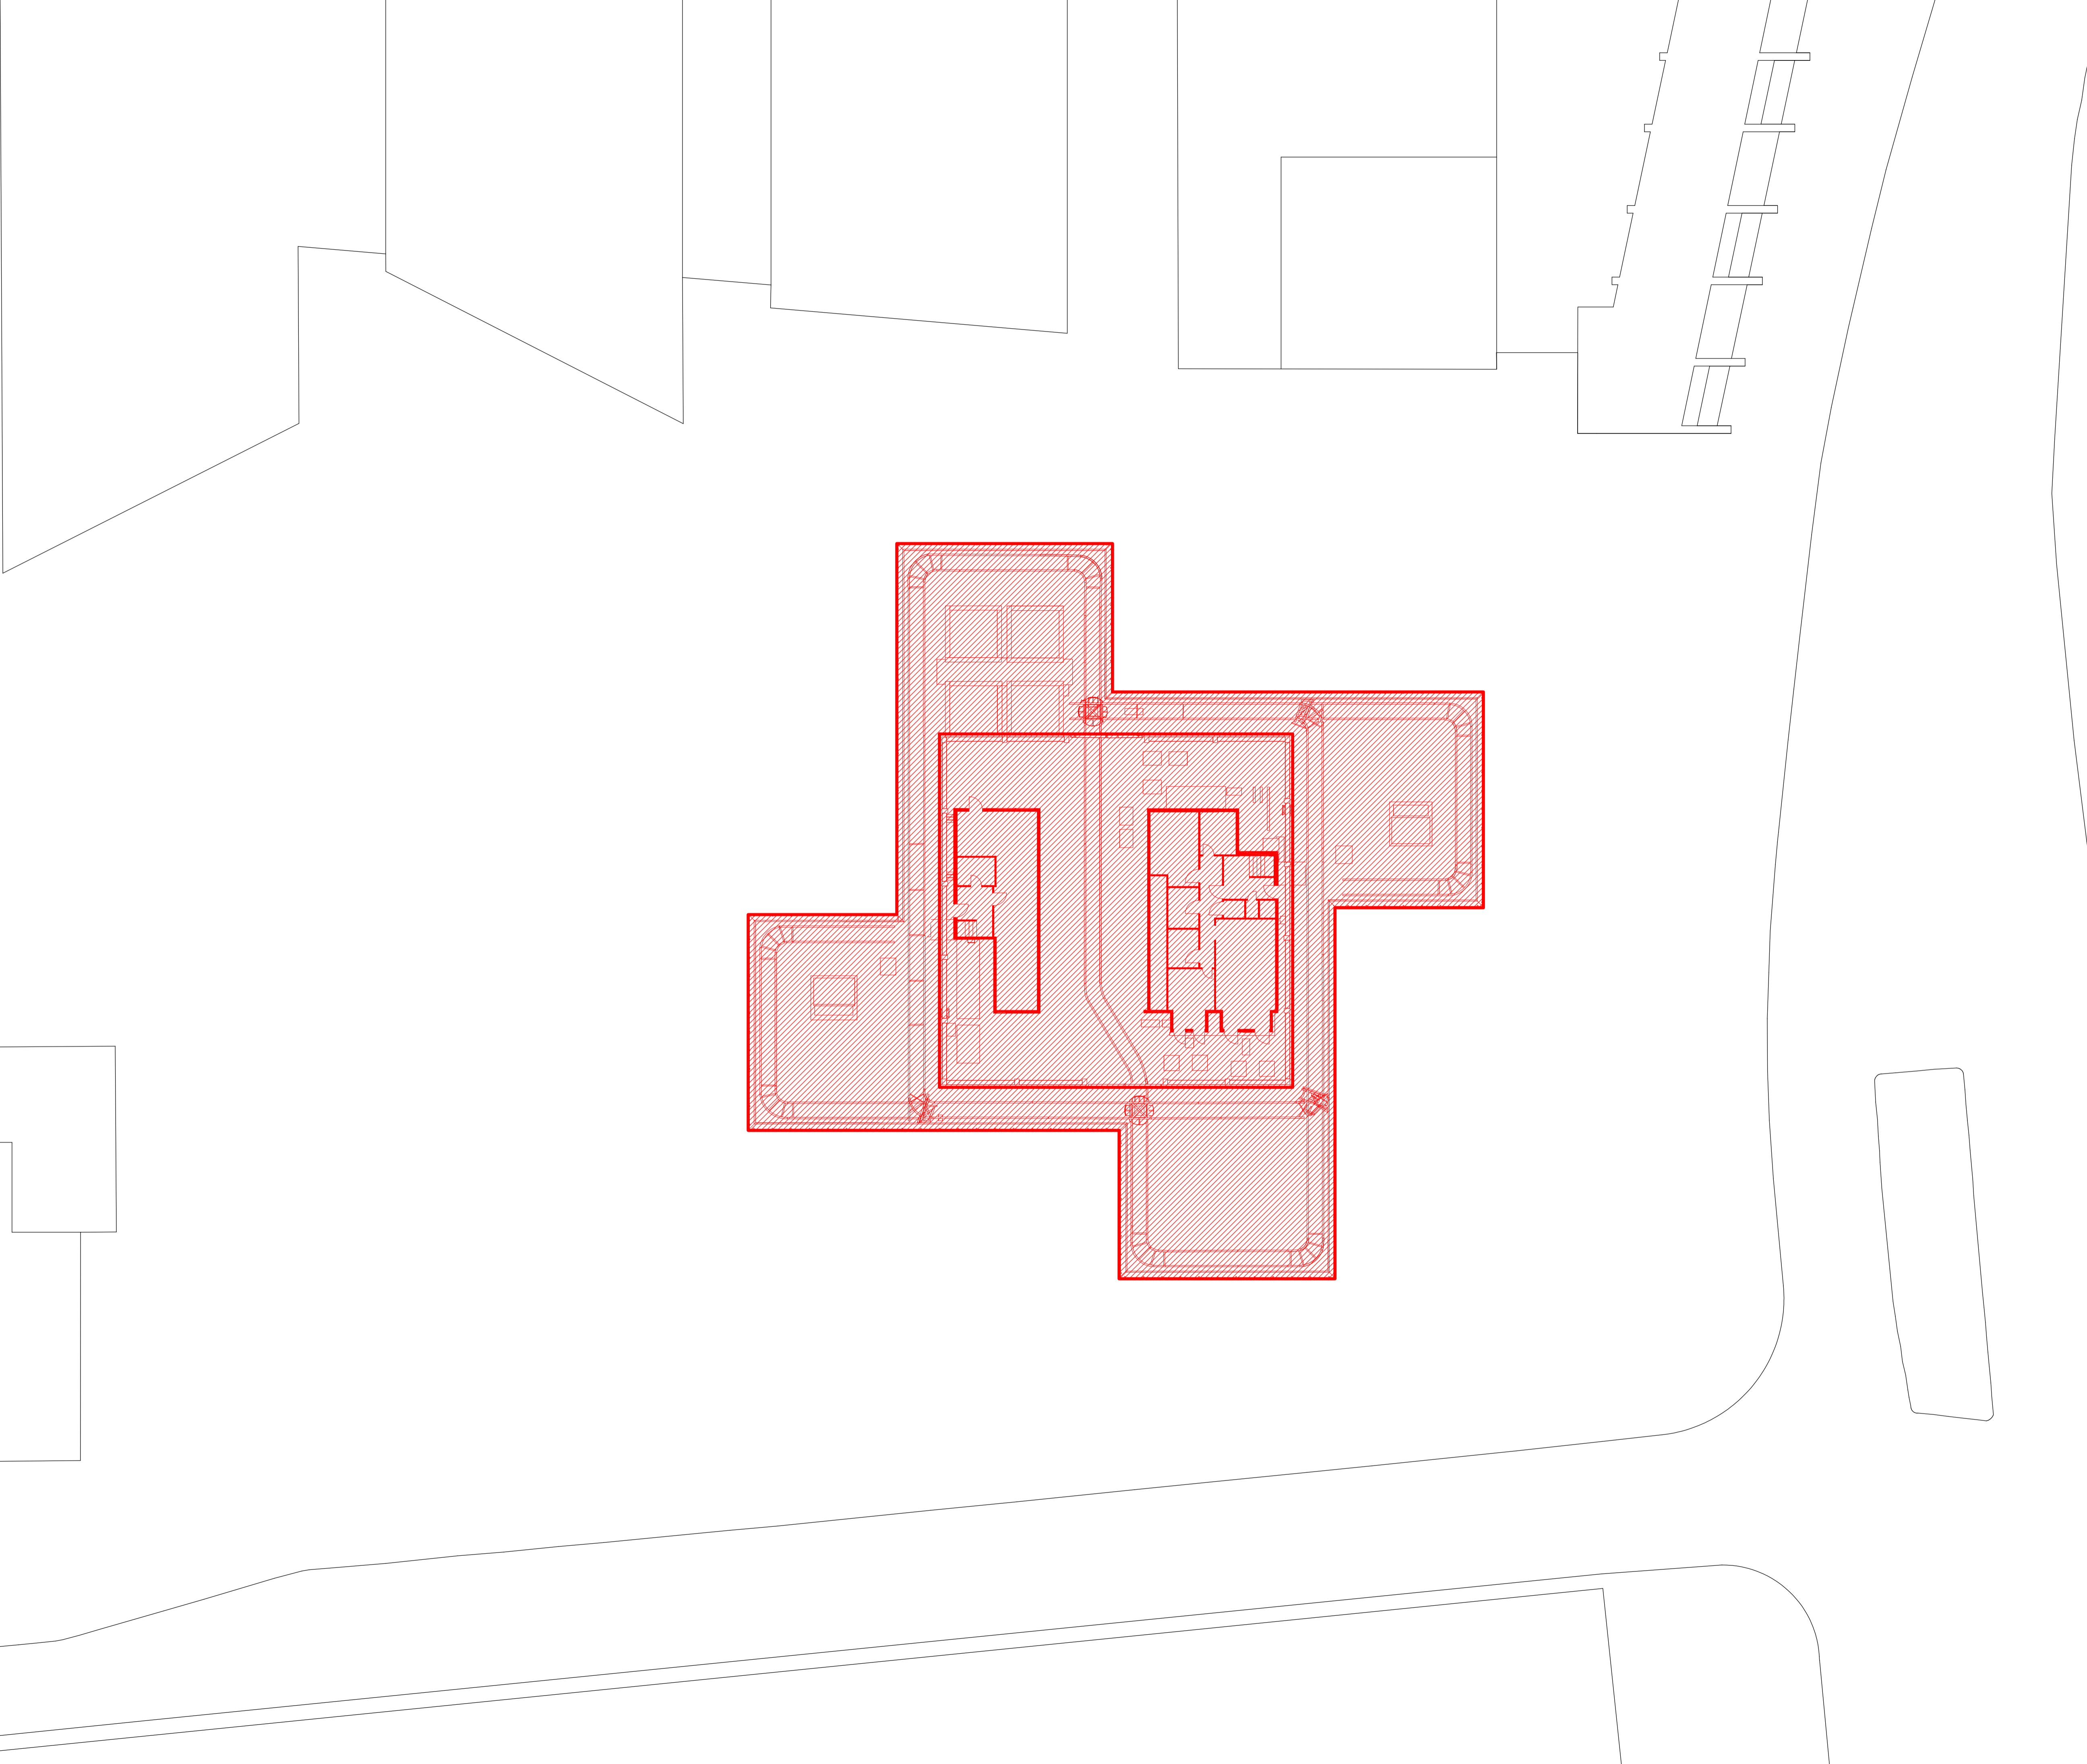

**Euston Tower**

---

**Notes**

1. Do not scale drawings. Dimensions govern.
2. All dimensions are in millimeters unless noted otherwise.
3. All dimensions shall be verified on site before proceeding.
4. The author shall be notified in writing of any discrepancies.
5. This drawing is protected by copyright.

---

**Key:**

-  Deconstruction
-  Deconstruction
-  Retention

---

**Revisions:**

P1: Planning Submission

-

-

-

-

-

-

-

-

-

---




---


PROJECT NAME	EUSTON TOWER
AUTHOR PROJECT NUMBER	1312
PROJECT PHASE	PLANNING APPLICATION
CLIENT	British Land Property Management Limited York House 45, Seymour Street, London. W1H 7LX info@britishland.com / Tel: +44 20 7486 4466

---




---

GRAPHIC SCALE	
SCALE	1 : 200 (A1)
AUTHOR	3XN
REVISION	P1
ISSUE DATE	01/12/2023
DRAWING TITLE	<b>Level 36 Plan - Deconstruction</b>
DRAWING NUMBER	<b>ET-DR-A-01136</b>

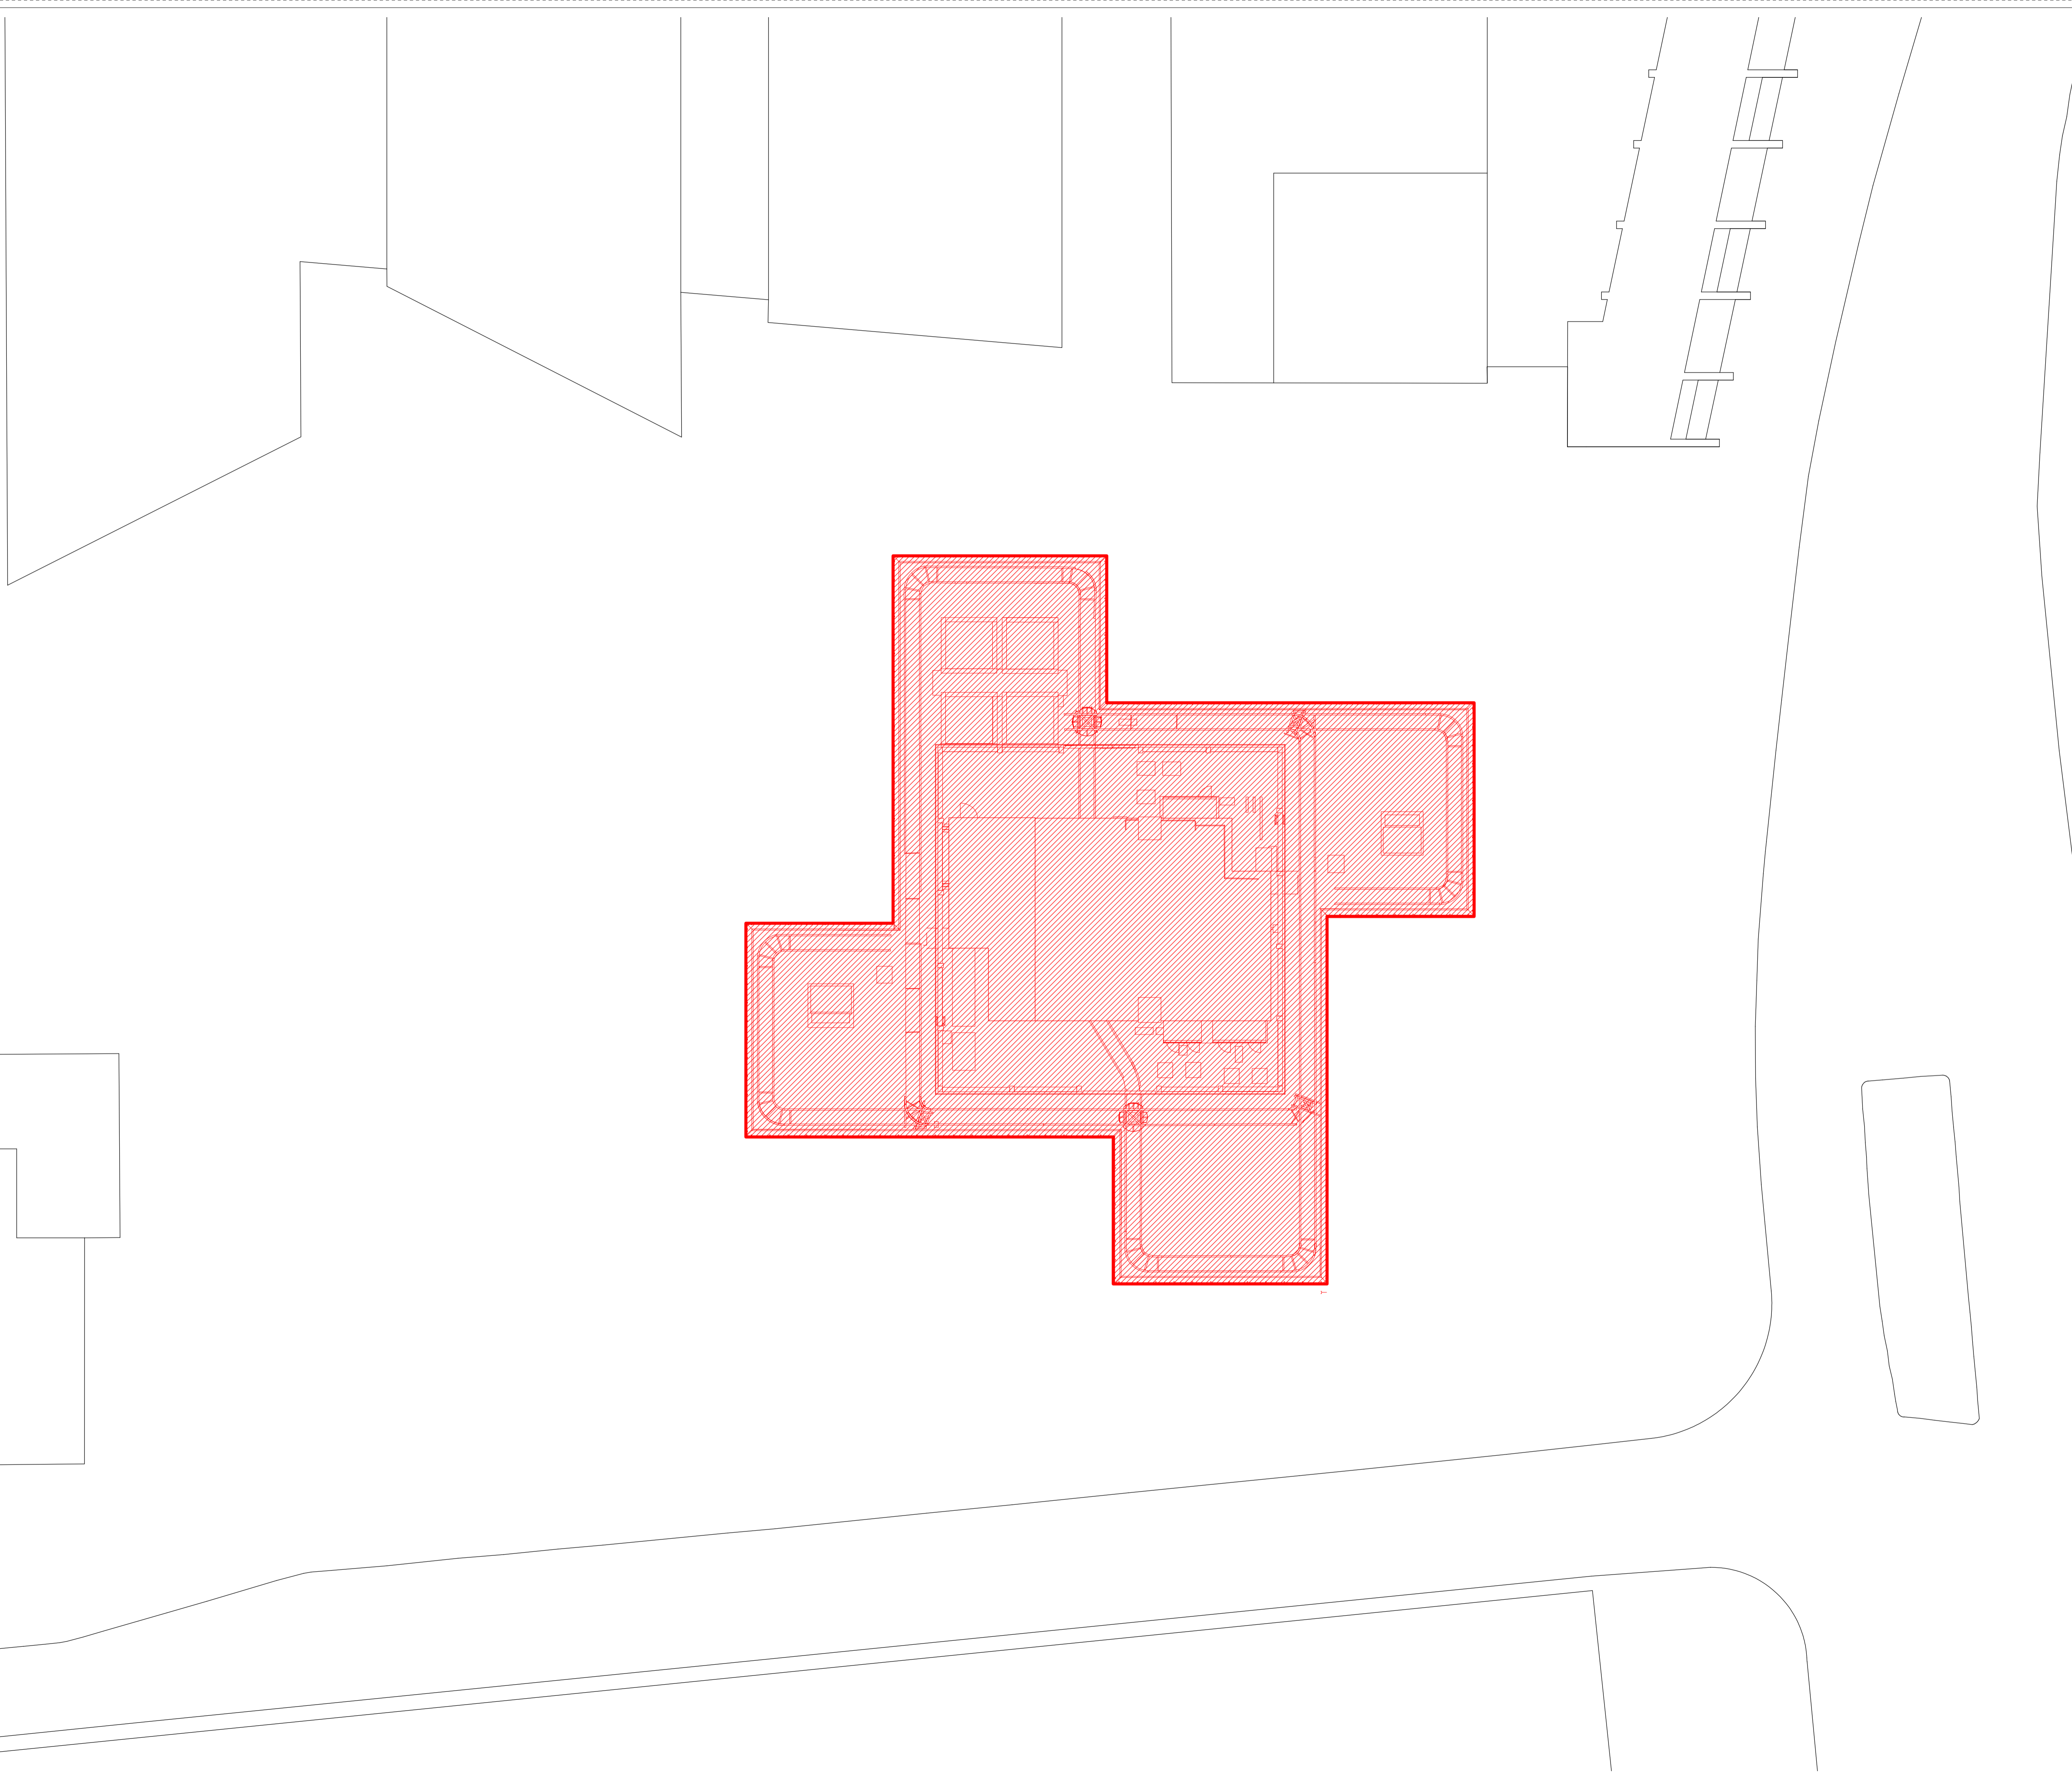

<b>Euston Tower</b>	
<b>Notes</b>	
1. Do not scale drawings. Dimensions govern.	
2. All dimensions are in millimeters unless noted otherwise.	
3. All dimensions shall be verified on site before proceeding.	
4. The author shall be notified in writing of any discrepancies.	
5. This drawing is protected by copyright.	
<b>Key:</b>	
	Deconstruction
	Deconstruction
	Retention
<b>Revisions:</b>	
P1: Planning Submission	
-	
-	
-	
-	
-	
-	
-	
-	
-	
<b>PROJECT NAME</b>	<b>EUSTON TOWER</b>
<b>AUTHOR PROJECT NUMBER</b>	1312
<b>PROJECT PHASE</b>	<b>PLANNING APPLICATION</b>
<b>CLIENT</b>	
British Land Property Management Limited	
York House 45, Seymour Street, London. W1H 7LX	
info@britishland.com / Tel: +44 20 7486 4466	
<b>GRAPHIC SCALE</b>	
<b>SCALE</b>	1 : 200 (A1)
<b>AUTHOR</b>	3XN
<b>REVISION</b>	P1
<b>ISSUE DATE</b>	01/12/2023
<b>DRAWING TITLE</b>	<b>Roof Plan - Deconstruction</b>
<b>DRAWING NUMBER</b>	<b>ET-DR-A-01137</b>