

Notes

- 1. Do not scale drawings. Dimensions govern.
- 2. All dimensions are in millimeters unless noted otherwise.
- 3. All dimensions shall be verified on site before proceeding.
- 4. The author shall be notified in writing of any discrepancies.
- 5. This drawing is protected by copyright.

Revisions:

P1: Planning Submission (December 2023)

P2: Revisions to Application

-	
-	
-	
-	
-	
-	
-	
-	
-	
-	
-	
-	
-	
-	
-	
-	



PROJECT NAME EUSTON TOWER

AUTHOR PROJECT NUMBER 1312


PROJECT PHASE PLANNING APPLICATION

CLIENT

British Land Property Management Limited

York House 45, Seymour Street, London. W1H 7LX

info@britishland.com / Tel: +44 20 7486 4466

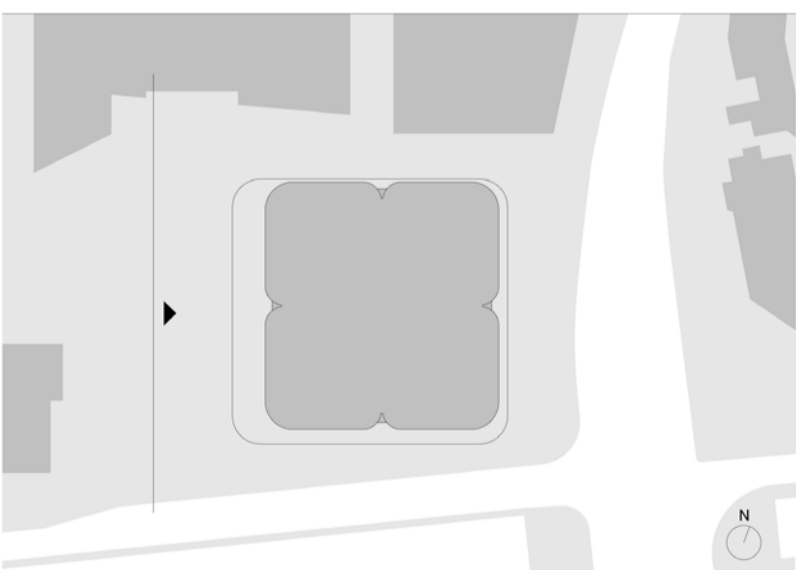

GRAPHIC SCALE 0 3M 6M 15M

SCALE 1 : 300 (A1)

AUTHOR 3XN

REVISION P2

ISSUE DATE 18/11/2024


DRAWING TITLE West Elevation - Proposed

DRAWING NUMBER ET-DR-A-30013

TOP OF TOWER +125.470m / +153.300m AOD

+82.030m / +108.950m AOD

+72.470m / +100.300m AOD

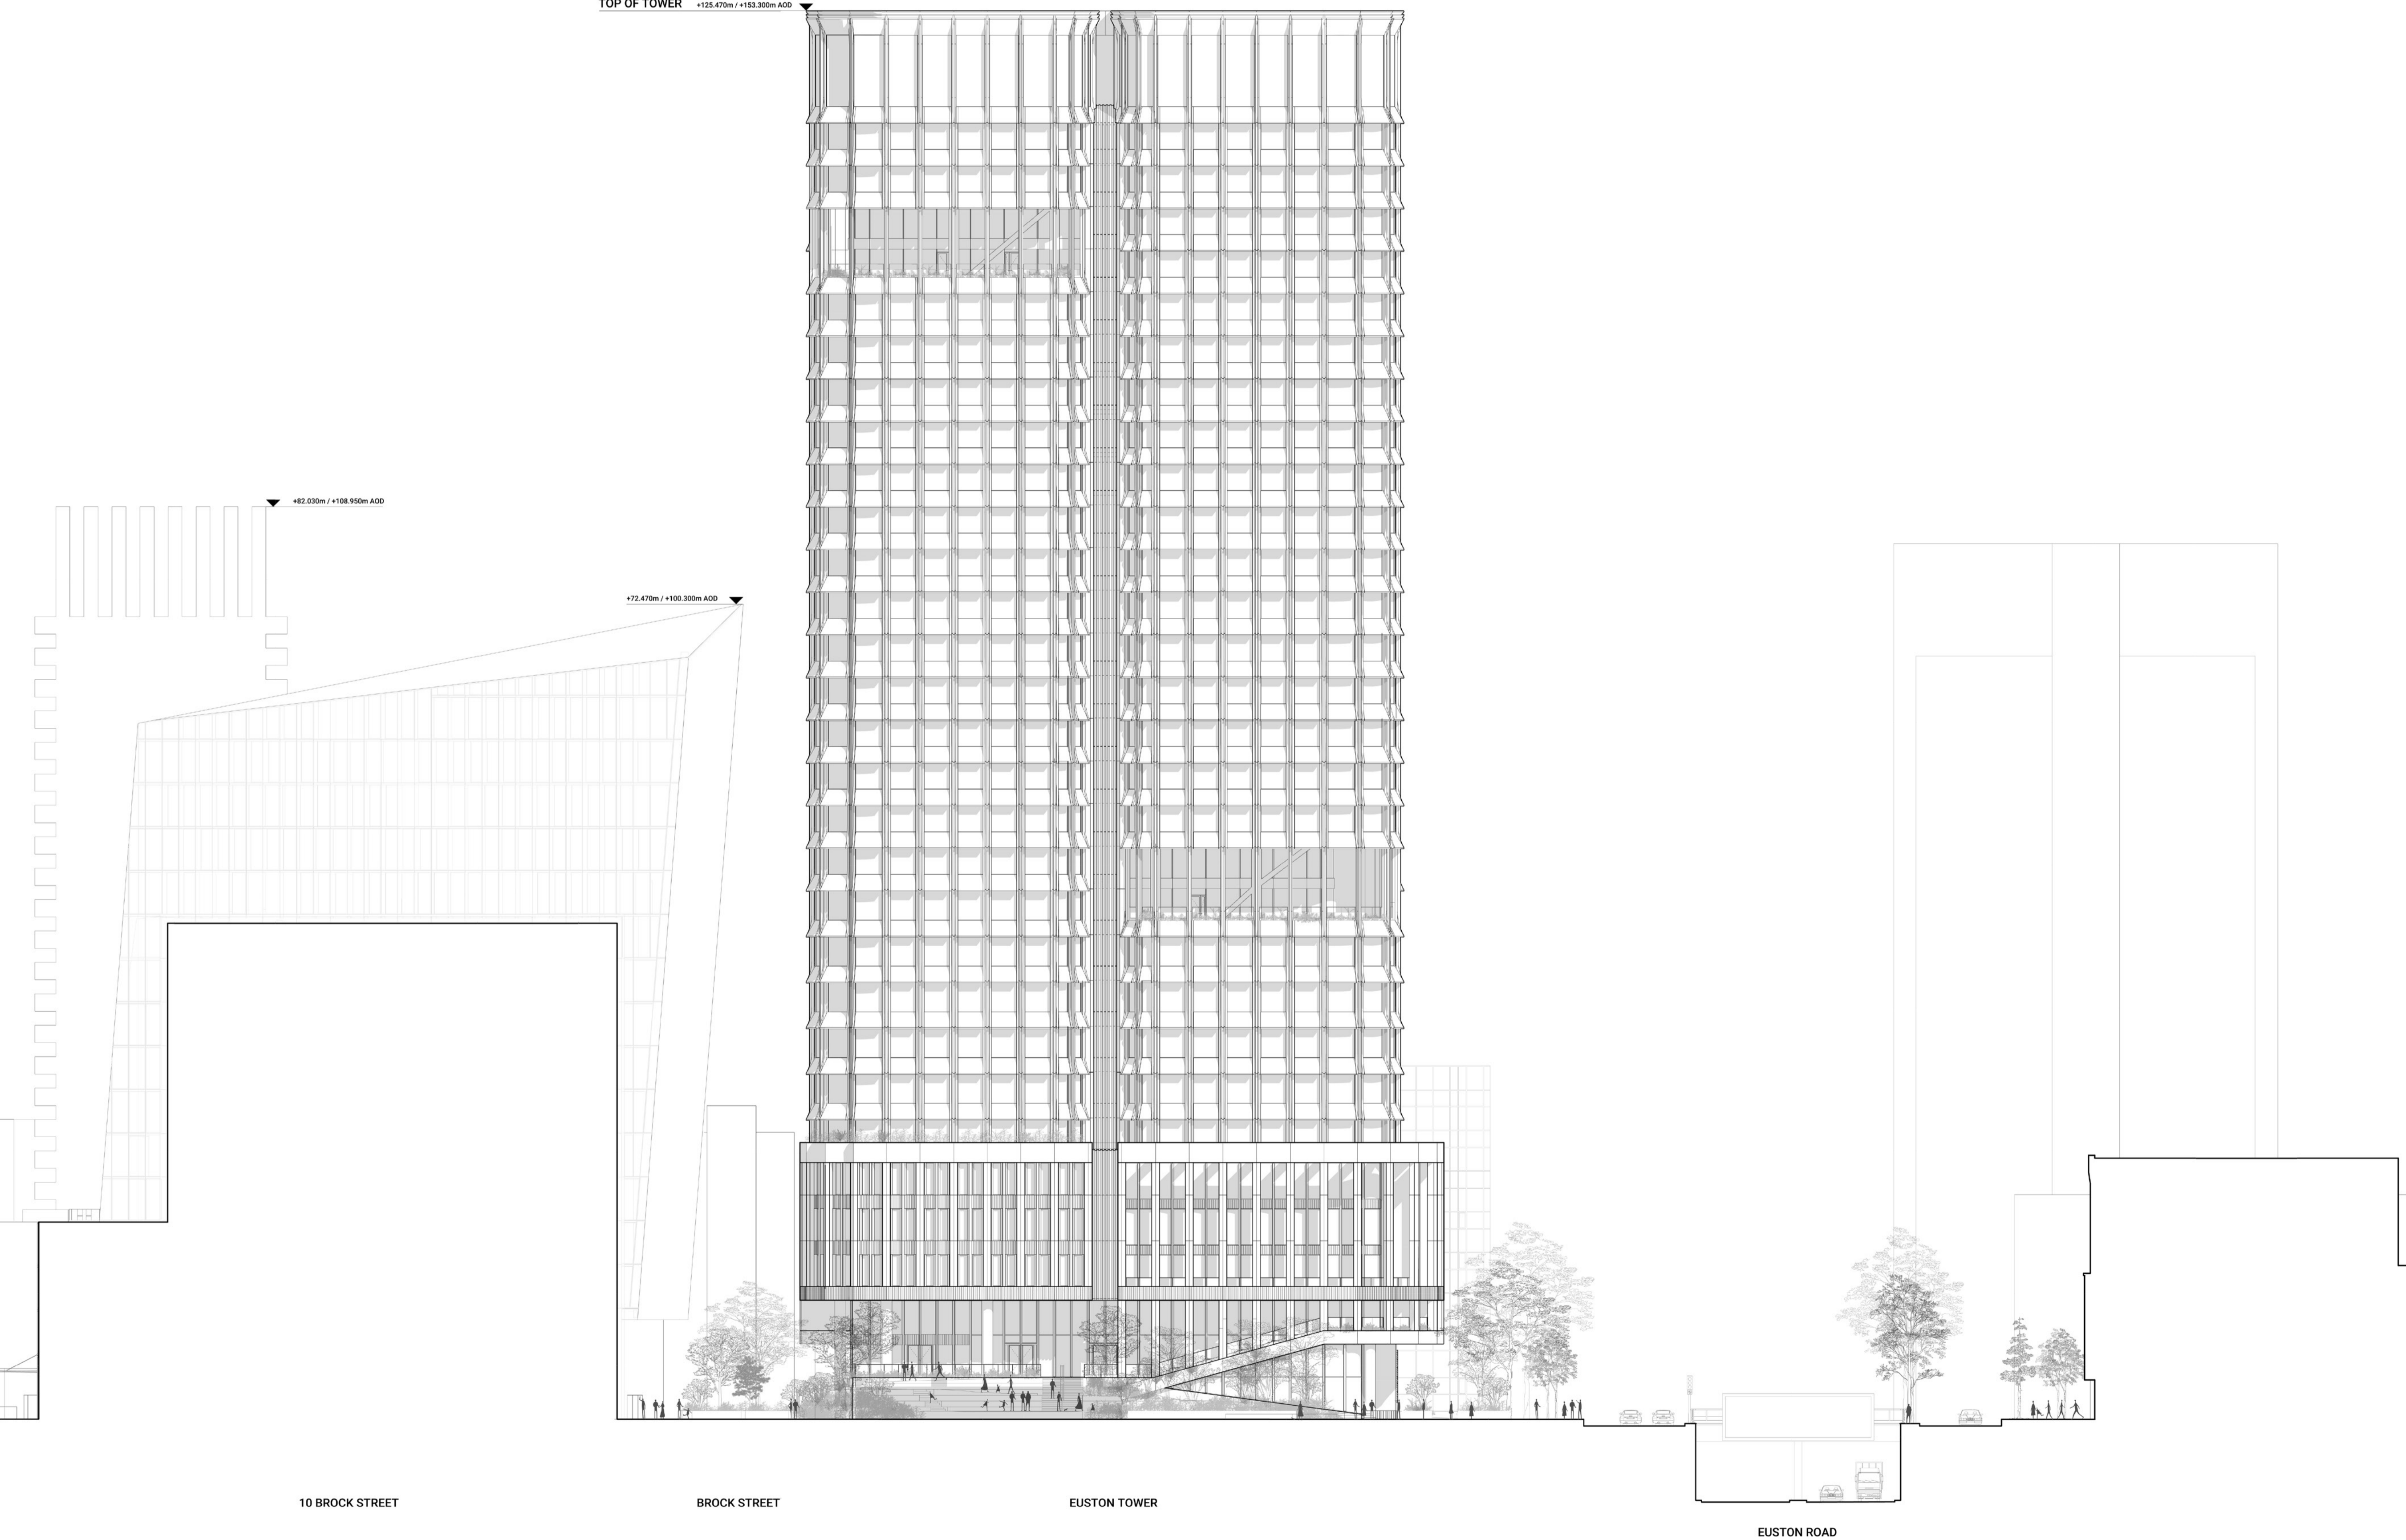

10 BROCK STREET

BROCK STREET

EUSTON TOWER

EUSTON ROAD