

Notes

1. Do not scale drawings. Dimensions govern.
2. All dimensions are in millimeters unless noted otherwise.
3. All dimensions shall be verified on site before proceeding.
4. The author shall be notified in writing of any discrepancies.
5. This drawing is protected by copyright.
6. Façade modulation shown as indicative.


Revisions:

P1: Planning Submission


-
-
-
-
-
-
-
-
-
-
-
-
-
-
-



PROJECT NAME	<b>EUSTON TOWER</b>
AUTHOR PROJECT NUMBER	<b>1312</b>
PROJECT PHASE	<b>PLANNING APPLICATION</b>
CLIENT	<b>British Land Property Management Limited</b>
	York House 45, Seymour Street, London. W1H 7LX
	info@britishland.com / Tel: +44 20 7486 4466

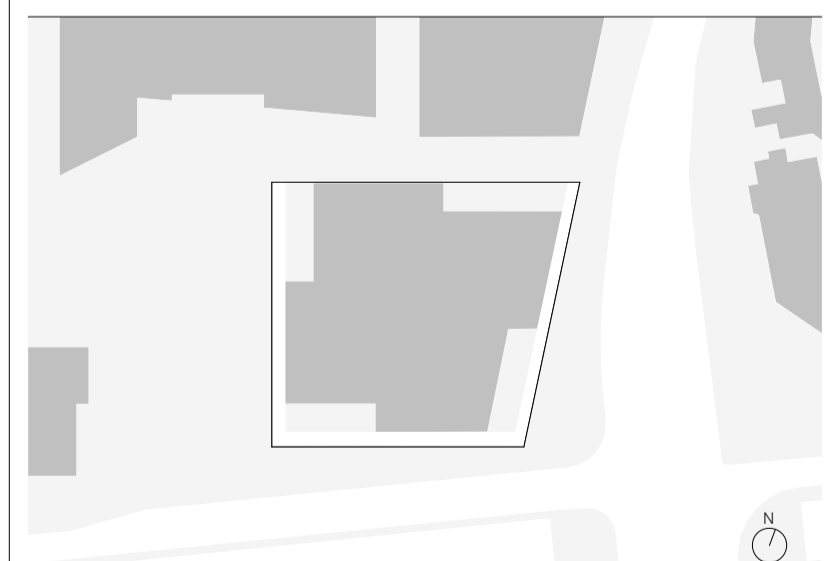

GRAPHIC SCALE	0 2M 4M 10M
SCALE	<b>1 : 200 (A1)</b>
AUTHOR	<b>3XN</b>
REVISION	<b>P1</b>
ISSUE DATE	<b>01/12/2023</b>
DRAWING TITLE	<b>Level 18 Plan - Proposed</b>
DRAWING NUMBER	<b>ET-DR-A-20118</b>

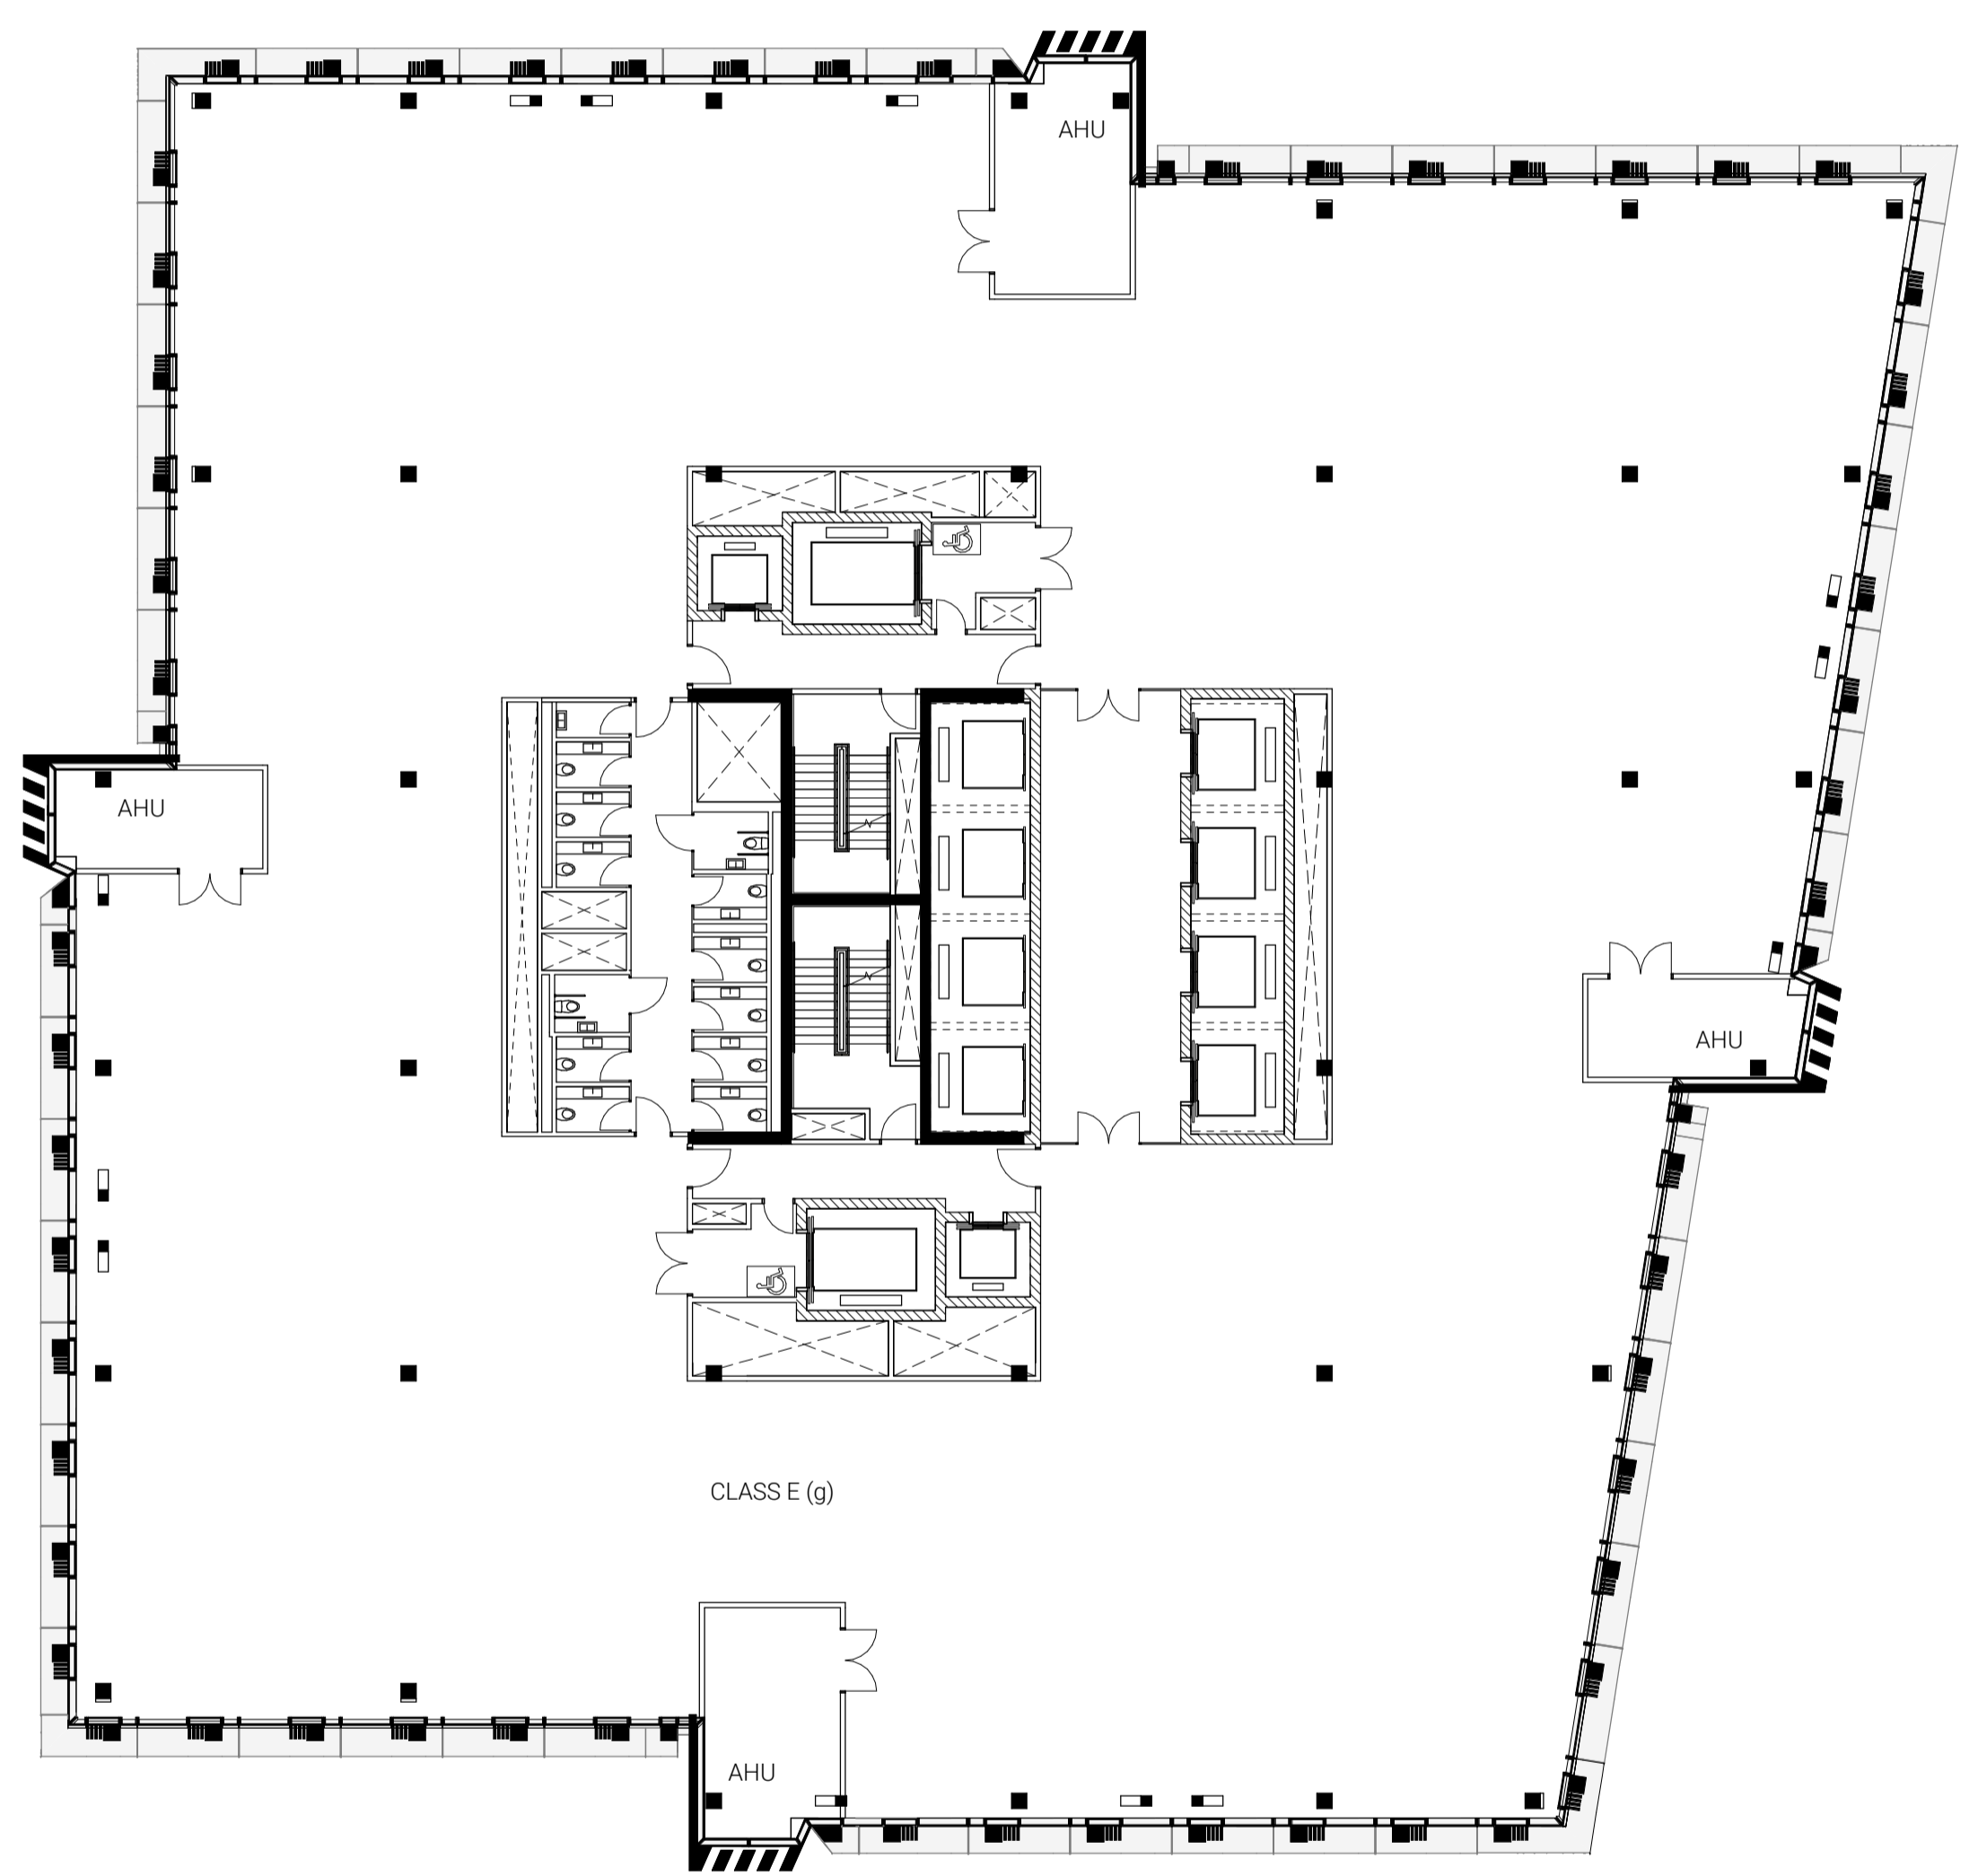

NORTH  
ET-DR-A-30011

SOUTH  
ET-DR-A-30010

C-C  
ET-DR-A-30003

C-C  
ET-DR-A-30003

B-B  
ET-DR-A-30002

B-B  
ET-DR-A-30002

D-D  
ET-DR-A-30004

A-A  
ET-DR-A-30001

D-D  
ET-DR-A-30004

A-A  
ET-DR-A-30001

WEST  
ET-DR-A-30013

EAST  
ET-DR-A-30012

AHU

AHU

AHU

AHU

CLASSE (g)