

- Notes**
1. Do not scale drawings. Dimensions govern.
 2. All dimensions are in millimeters unless noted otherwise.
 3. All dimensions shall be verified on site before proceeding.
 4. The author shall be notified in writing of any discrepancies.
 5. This drawing is protected by copyright.

Key:


— Proposed Red Line Boundary

Revisions:


Revision	Description
P1: Planning Submission	
-	
-	
-	
-	
-	
-	
-	
-	
-	
-	




PROJECT NAME: EUSTON TOWER
 AUTHOR PROJECT NUMBER: 1312
 PROJECT PHASE: PLANNING APPLICATION
 CLIENT: British Land Property Management Limited
 York House 45, Seymour Street, London, W1H 7LX
 info@britishland.com / Tel: +44 20 7486 4466

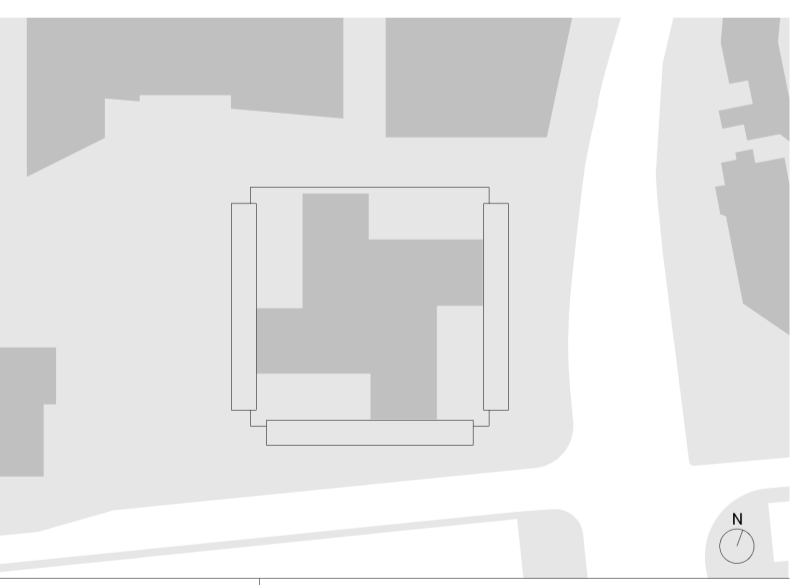

SCALE	1 : 1250 (A1)
AUTHOR	3XN
REVISION	P1
ISSUE DATE	01/12/2023
DRAWING TITLE	Site Location Plan - Split By Level
DRAWING NUMBER	ET-DR-A-1003

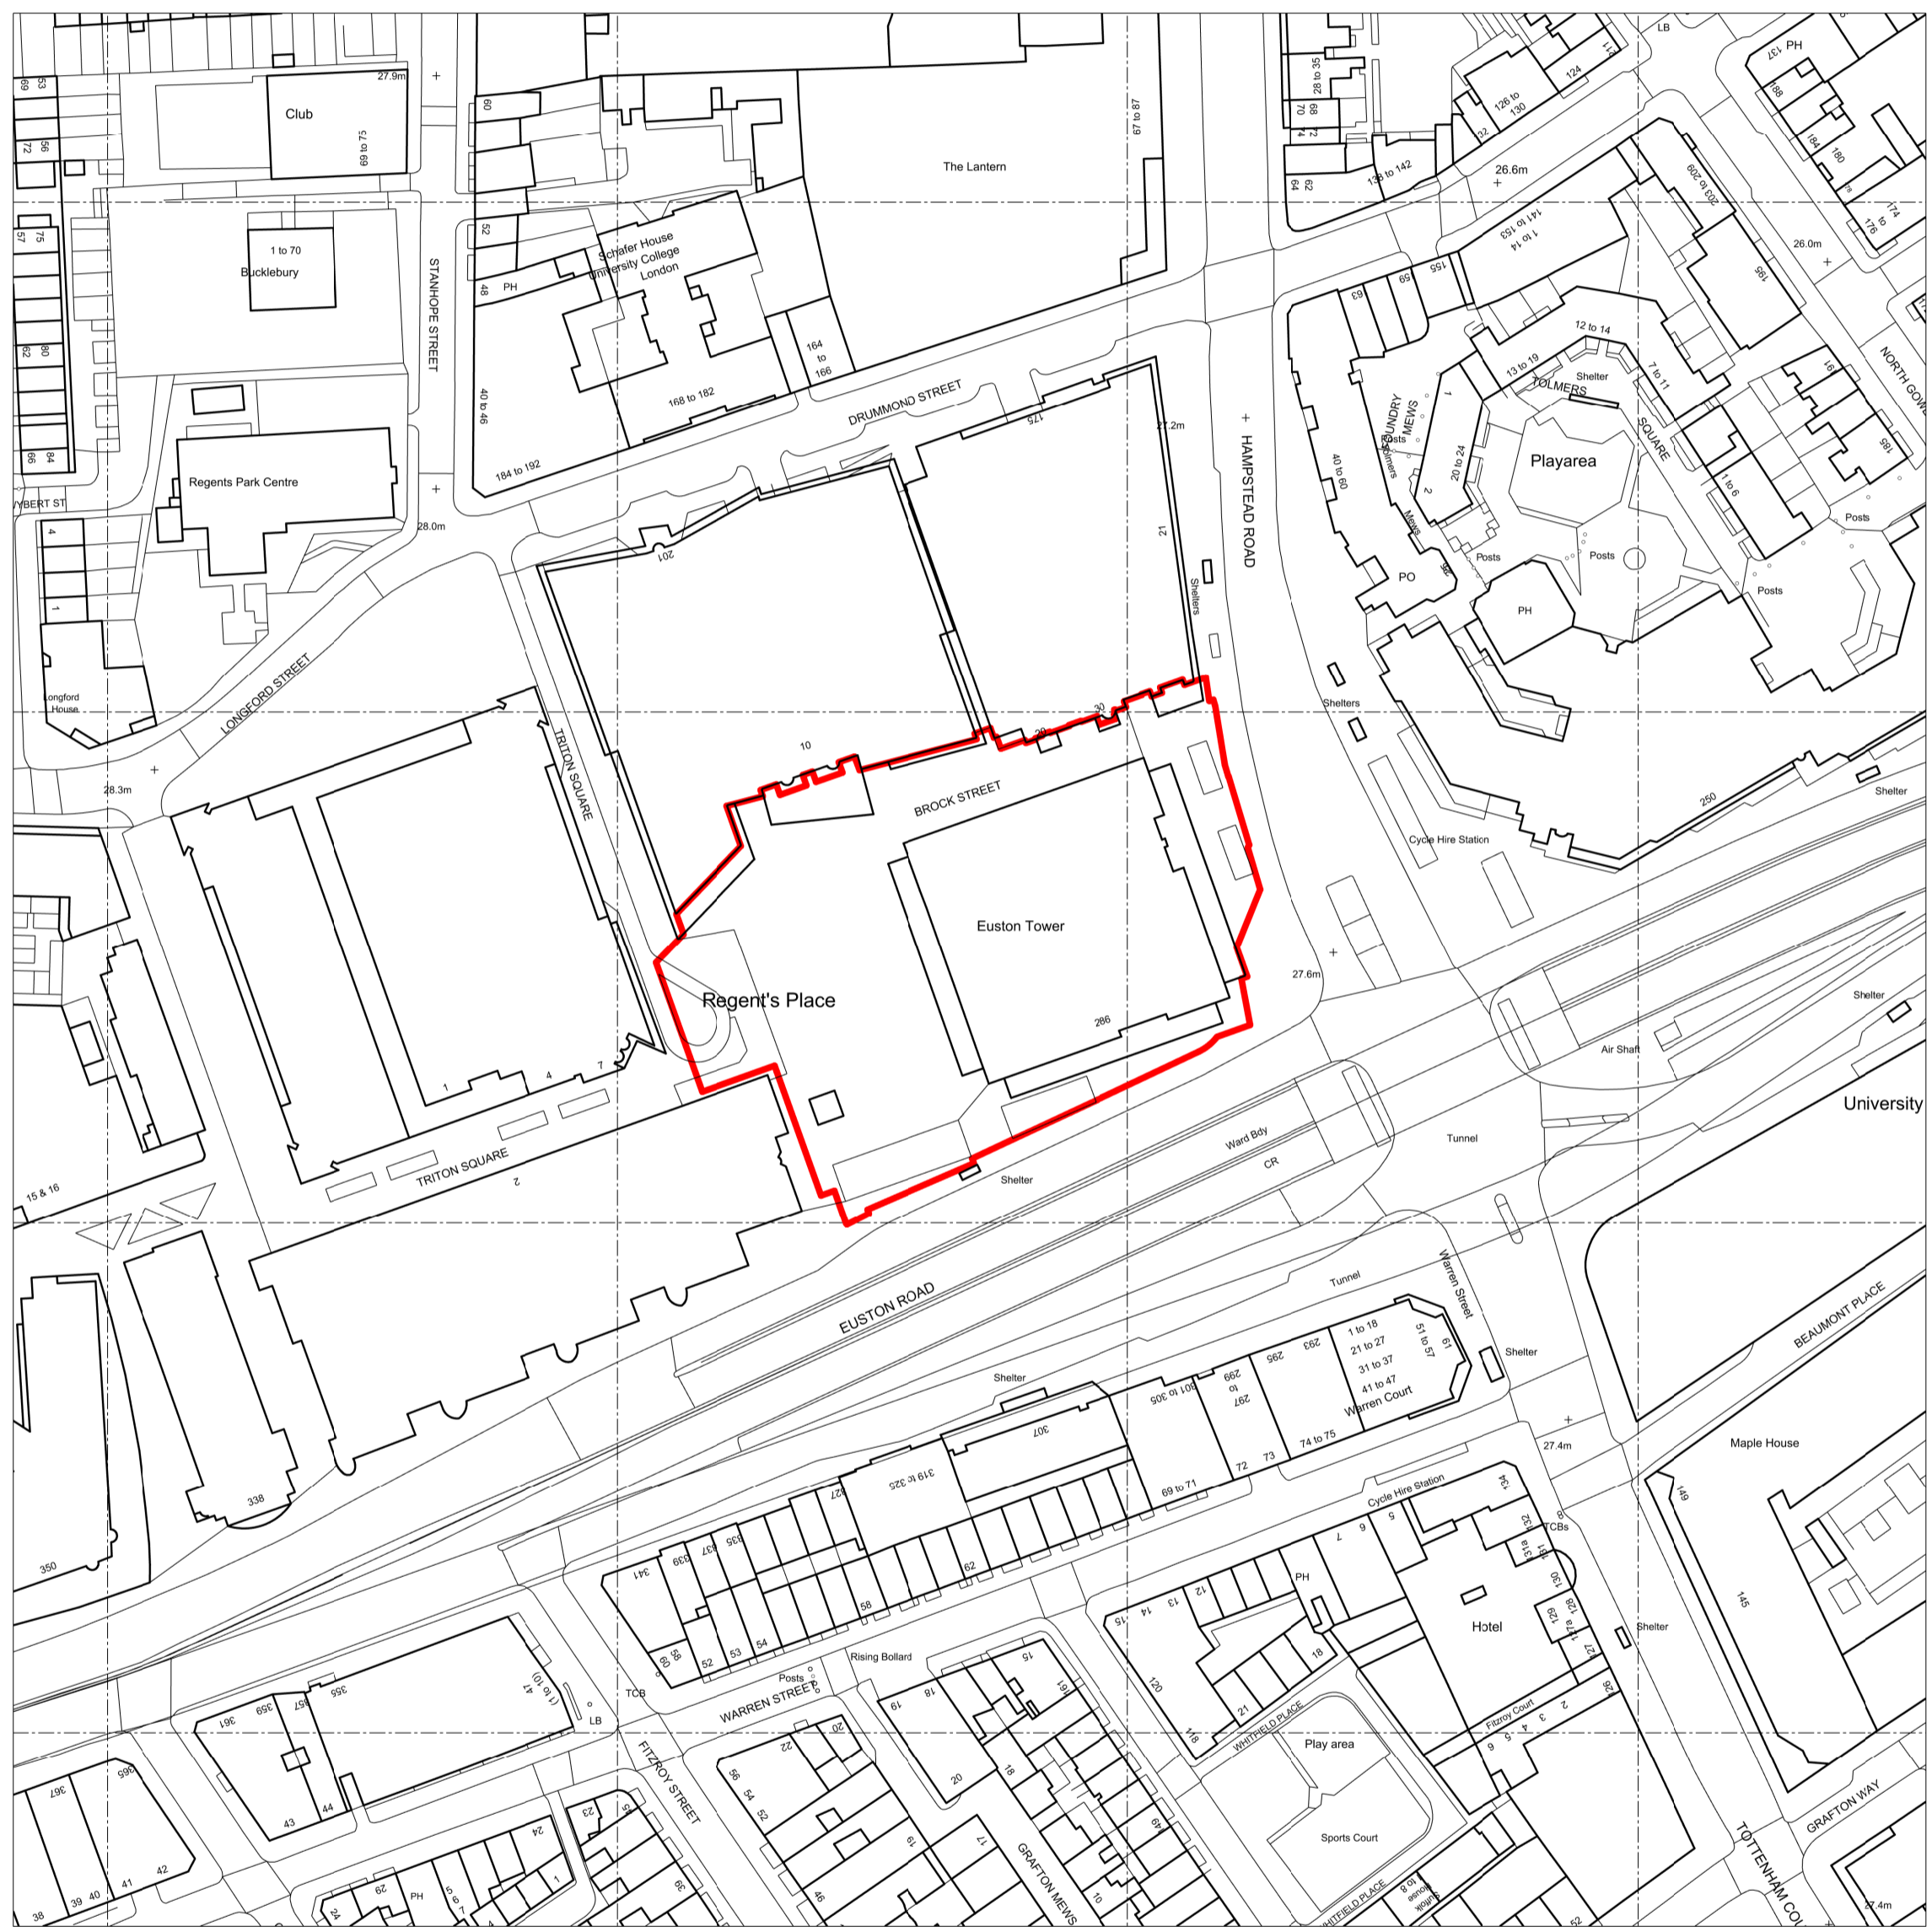

1 Site Location Plan - Ground Floor
 1:1250 @ A1

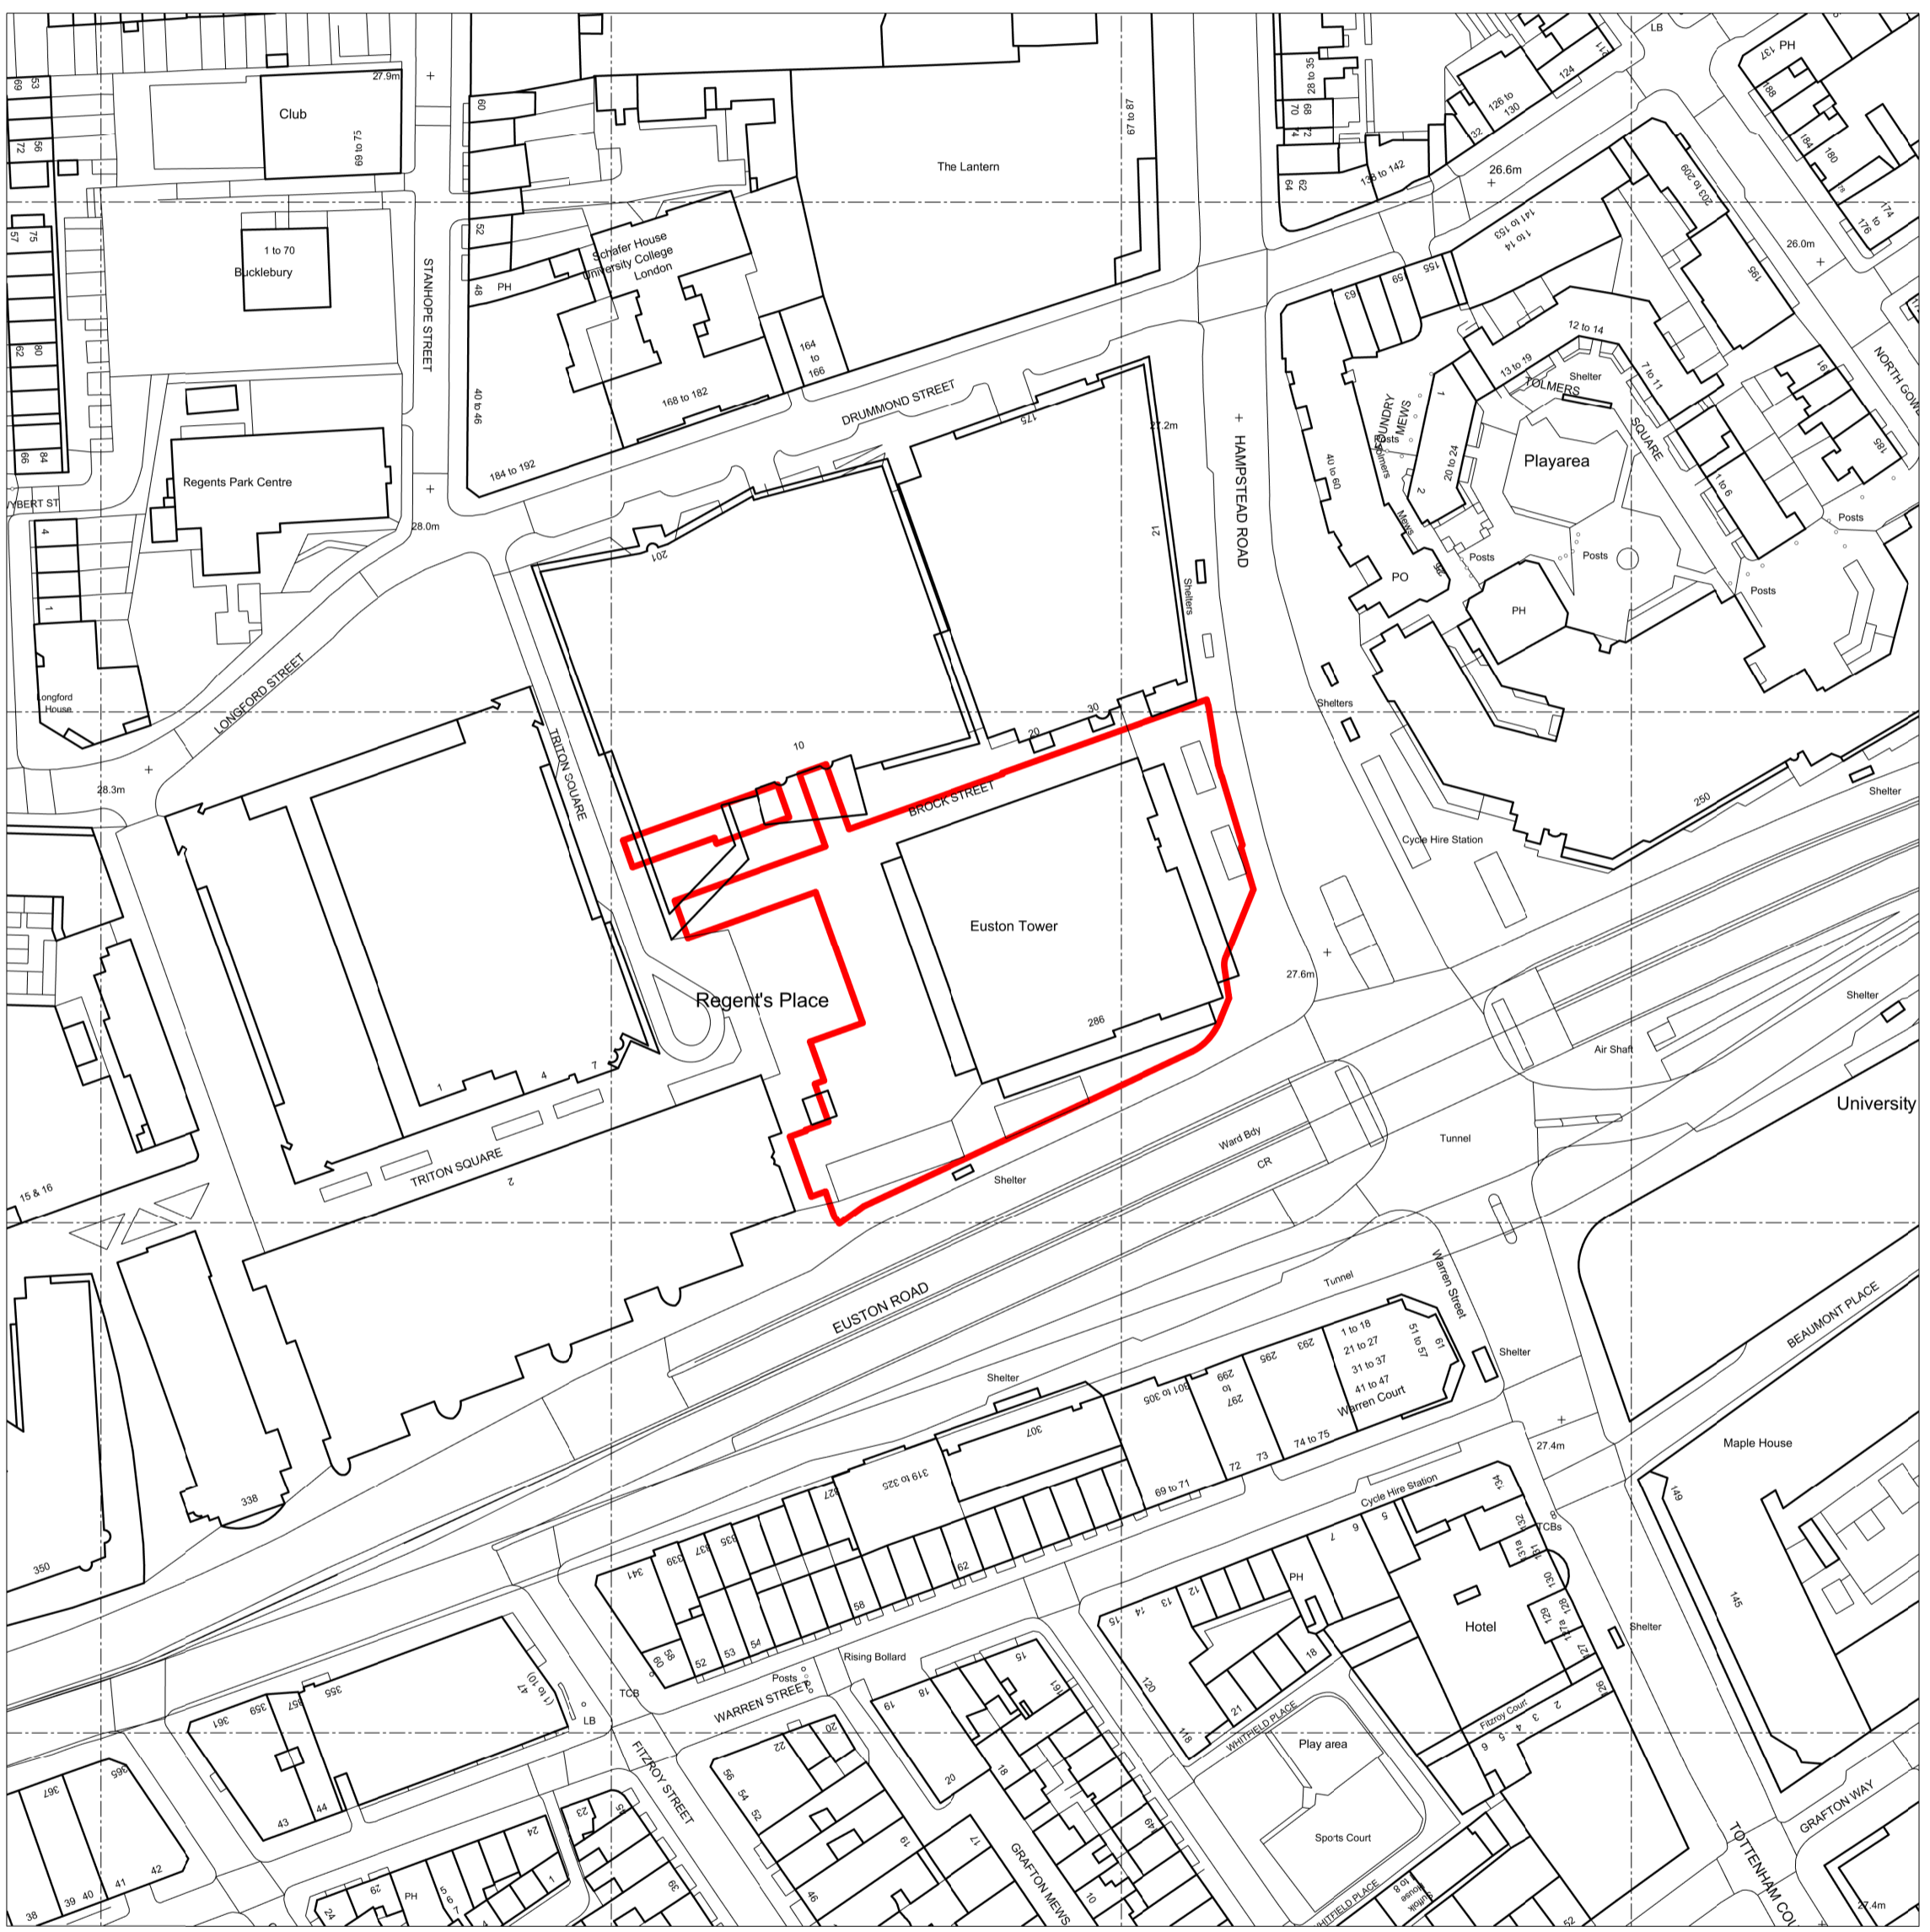

2 Site Location Plan - Basement
 1:1250 @ A1