

**Euston Tower**

**Notes**

1. Do not scale drawings. Dimensions govern.
2. All dimensions are in millimeters unless noted otherwise.
3. All dimensions shall be verified on site before proceeding.
4. The author shall be notified in writing of any discrepancies.
5. This drawing is protected by copyright.
6. Façade modulation shown as indicative.

**Revisions:**



P1: Planning Submission (December 2023)

P2: Revisions to Application


-
-
-
-
-
-
-
-
-
-
-
-
-
-
-
-
-
-
-



PROJECT EUSTON TOWER  
 AUTHOR PROJECT NUMBER 1312  
 PROJECT PLANNING APPLICATION  
 CLIENT British Land Property Management Limited  
 York House 45, Seymour Street, London, W1H 7LX  
 info@britishland.com / Tel: +44 20 7486 4466

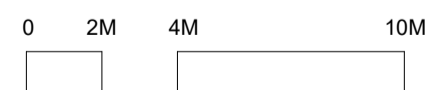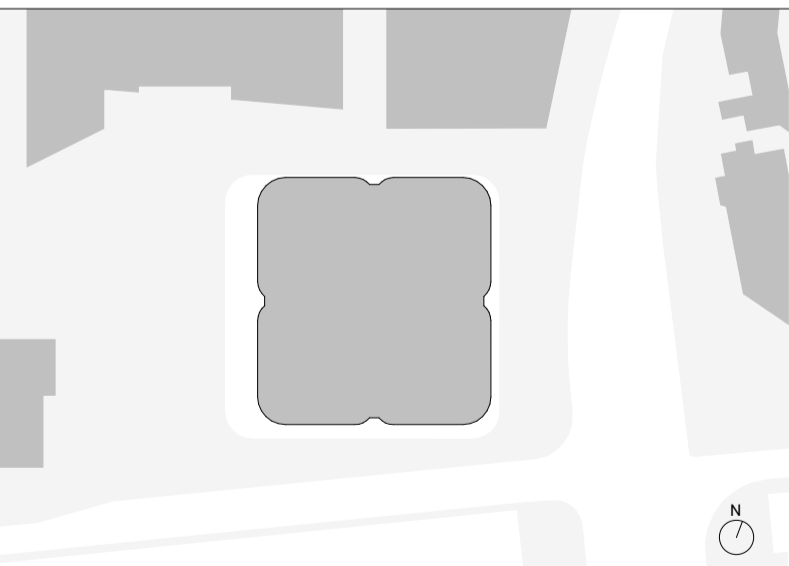

GRAPHIC	
SCALE	1 : 200 (A1)
AUTHOR	3XN
REVISION	P2
ISSUE DATE	18/11/2024
DRAWING TITLE	<b>Level 15 Plan - Proposed</b>
DRAWING NUMBER	ET-DR-A-20115

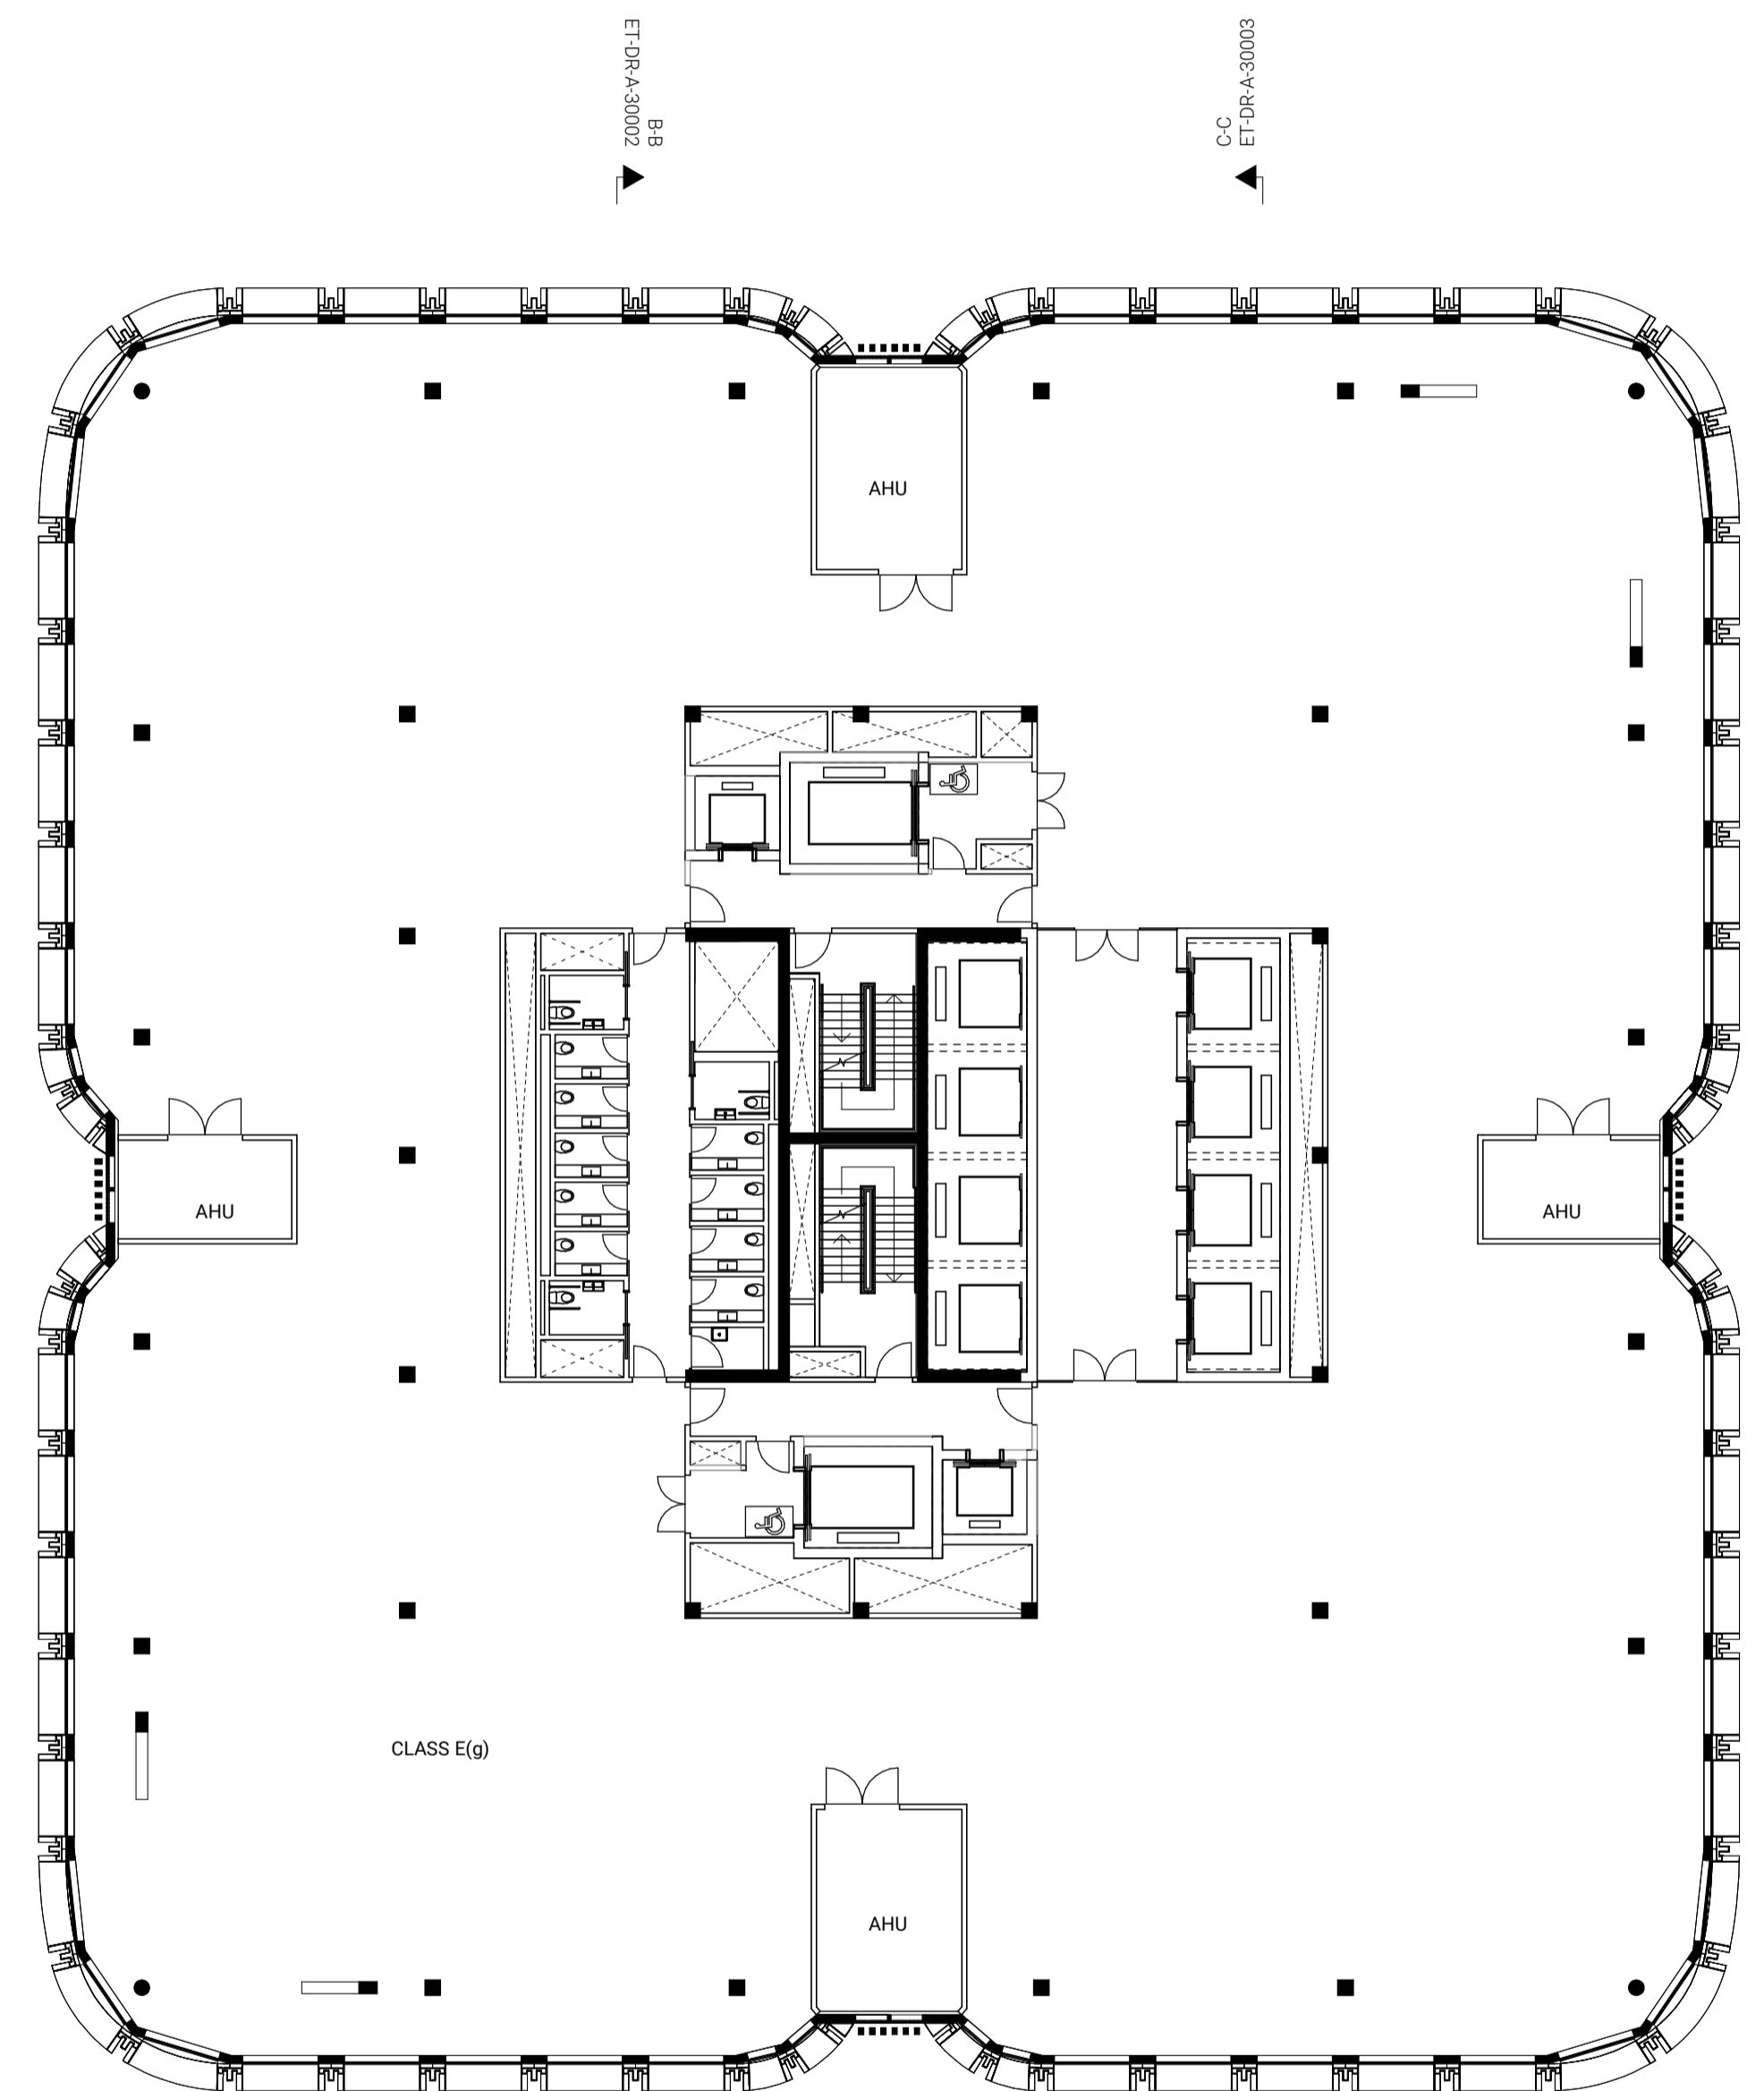

D-D  
ET-DR-A-30004

A-A  
ET-DR-A-30001

D-D  
ET-DR-A-30004

A-A  
ET-DR-A-30001

B-B  
ET-DR-A-30002

C-C  
ET-DR-A-30003

B-B  
ET-DR-A-30002

C-C  
ET-DR-A-30003

AHU

AHU

AHU

AHU

CLASS E(g)