

Euston Tower



- Notes**
1. Do not scale drawings. Dimensions govern.
 2. All dimensions are in millimeters unless noted otherwise.
 3. All dimensions shall be verified on site before proceeding.
 4. The author shall be notified in writing of any discrepancies.
 5. This drawing is protected by copyright.
 6. Façade modulation shown as indicative.

Revisions:


P1: Planning Submission (December 2023)
P2: Revisions to Application
-
-
-
-
-
-
-
-
-
-
-
-
-
-
-



PROJECT	EUSTON TOWER
AUTHOR PROJECT NUMBER	1312
PROJECT	PLANNING APPLICATION
CLIENT	British Land Property Management Limited York House 45, Seymour Street, London. W1H 7LX info@britishland.com / Tel: +44 20 7486 4466

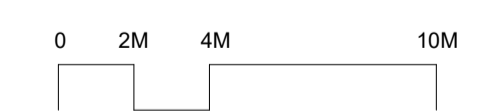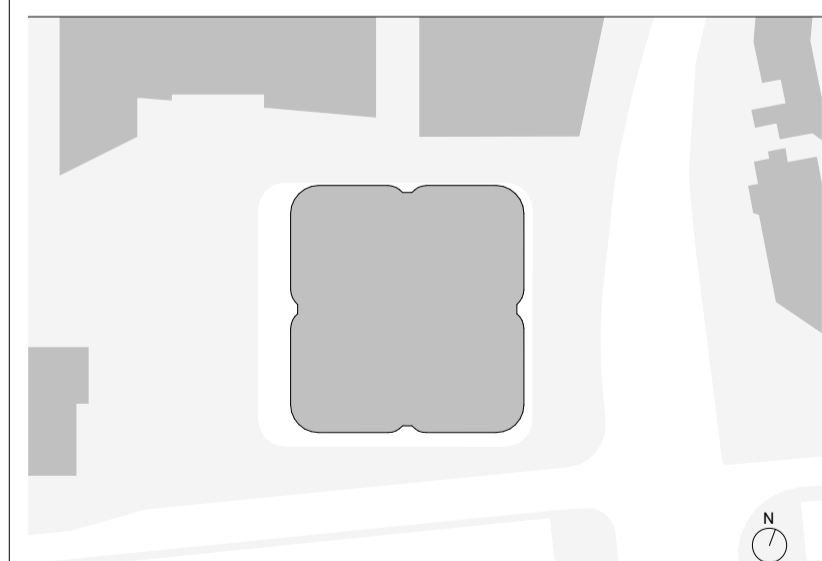

GRAPHIC	
SCALE	1 : 200 (A1)
AUTHOR	3XN
REVISION	P2
ISSUE DATE	18/11/2024
DRAWING TITLE	Level 21 Plan - Proposed
DRAWING NUMBER	ET-DR-A-20121

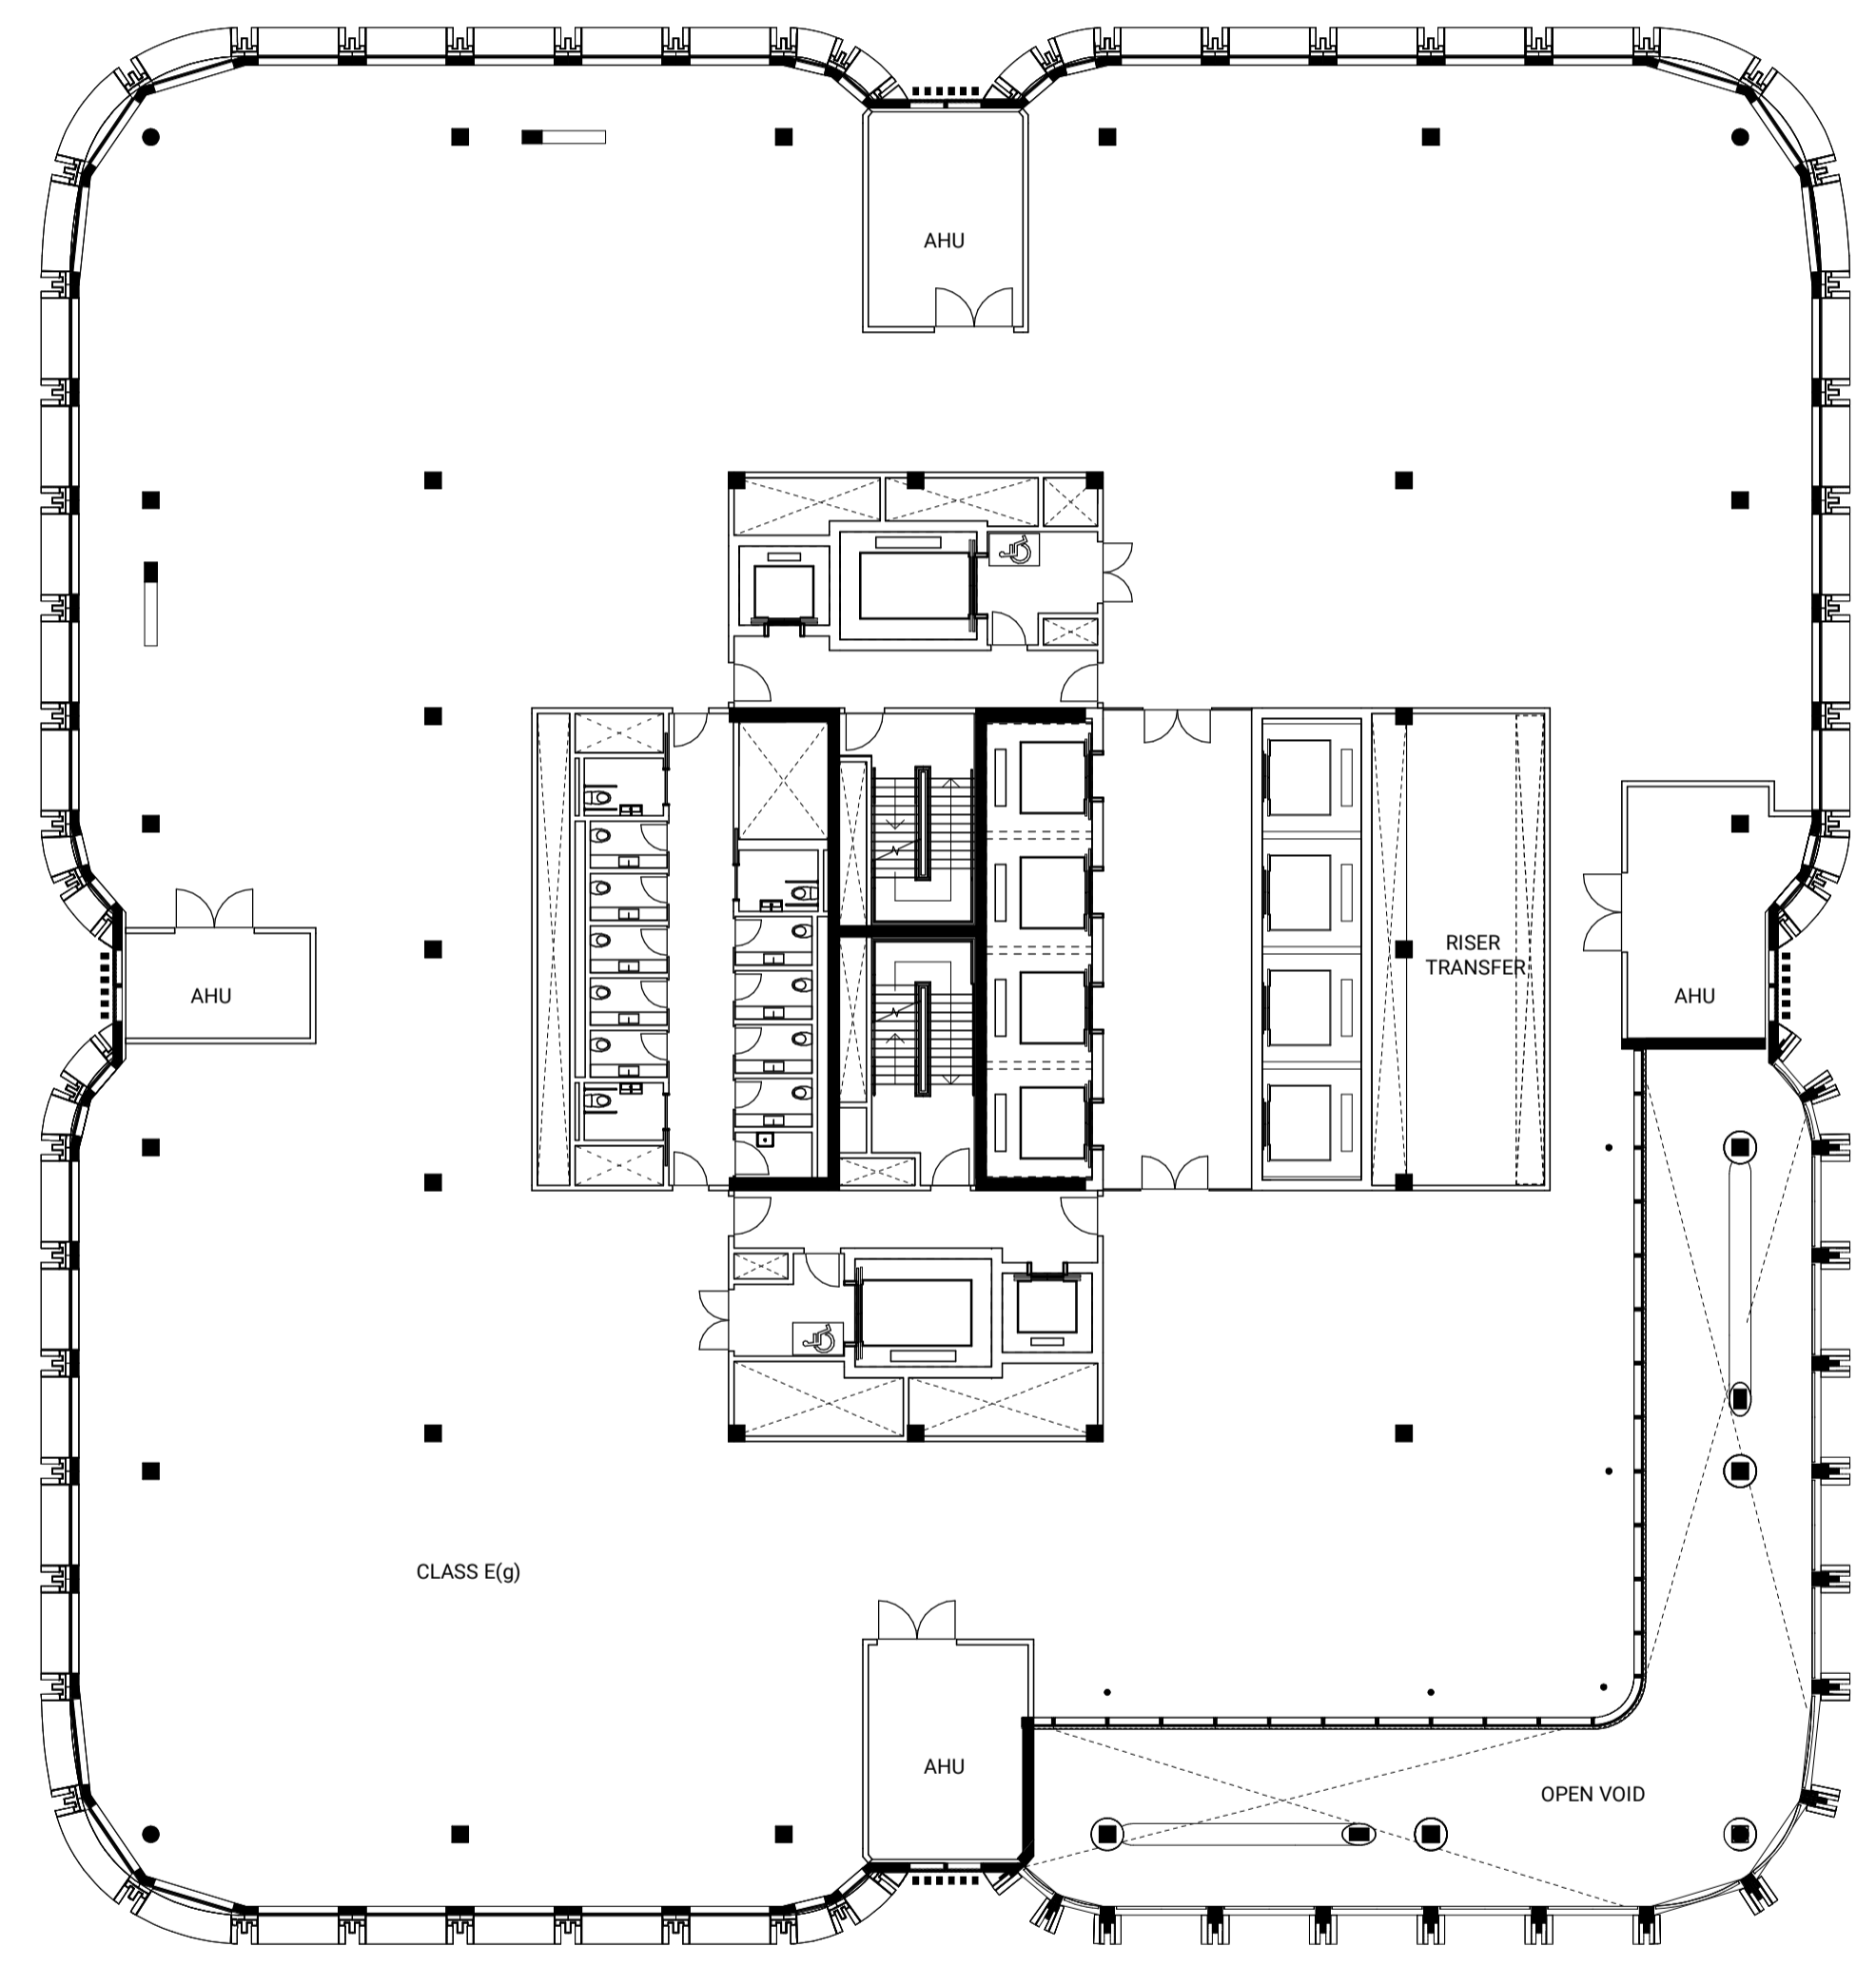

B-B
ET-DR-A-30002

C-C
ET-DR-A-30003

D-D
ET-DR-A-30004

D-D
ET-DR-A-30004

A-A
ET-DR-A-30001

A-A
ET-DR-A-30001

B-B
ET-DR-A-30002

C-C
ET-DR-A-30003

AHU

AHU

AHU

AHU

RISER
TRANSFER

CLASS E(g)

OPEN VOID