

Notes

1. Do not scale drawings. Dimensions govern.
2. All dimensions are in millimeters unless noted otherwise.
3. All dimensions shall be verified on site before proceeding.
4. The author shall be notified in writing of any discrepancies.
5. This drawing is protected by copyright.
6. Façade modulation shown as indicative.

Revisions:

P1: Planning Submission (December 2023)

P2: Revisions to Application

-
-
-
-
-
-
-
-
-
-
-
-
-
-
-
-
-
-
-
-
-
-



PROJECT EUSTON TOWER

AUTHOR PROJECT NUMBER 1312



PROJECT PLANNING APPLICATION

CLIENT


British Land Property Management Limited

York House 45, Seymour Street, London. W1H 7LX

info@britishland.com / Tel: +44 20 7486 4466

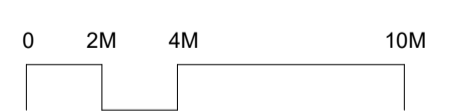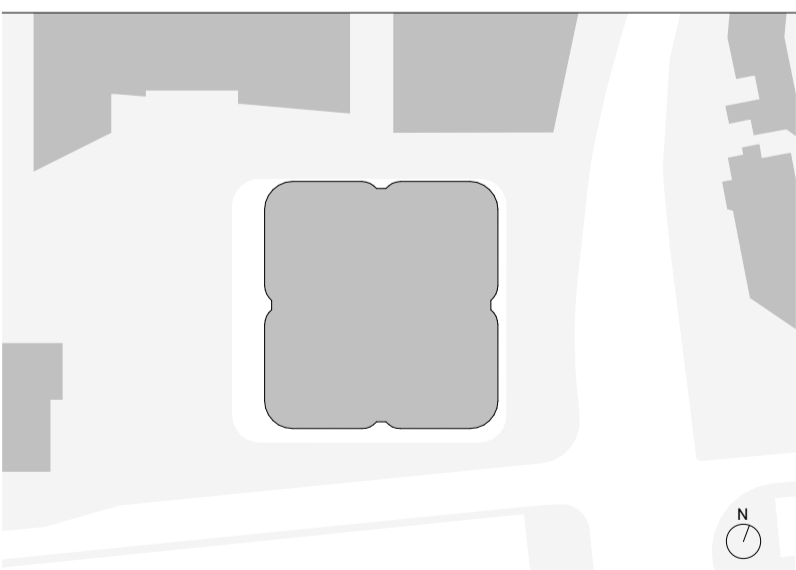

GRAPHIC	
SCALE	1 : 200 (A1)
AUTHOR	3XN
REVISION	P2
ISSUE DATE	18/11/2024
DRAWING TITLE	Level 25 Plan - Proposed
DRAWING NUMBER	ET-DR-A-20125

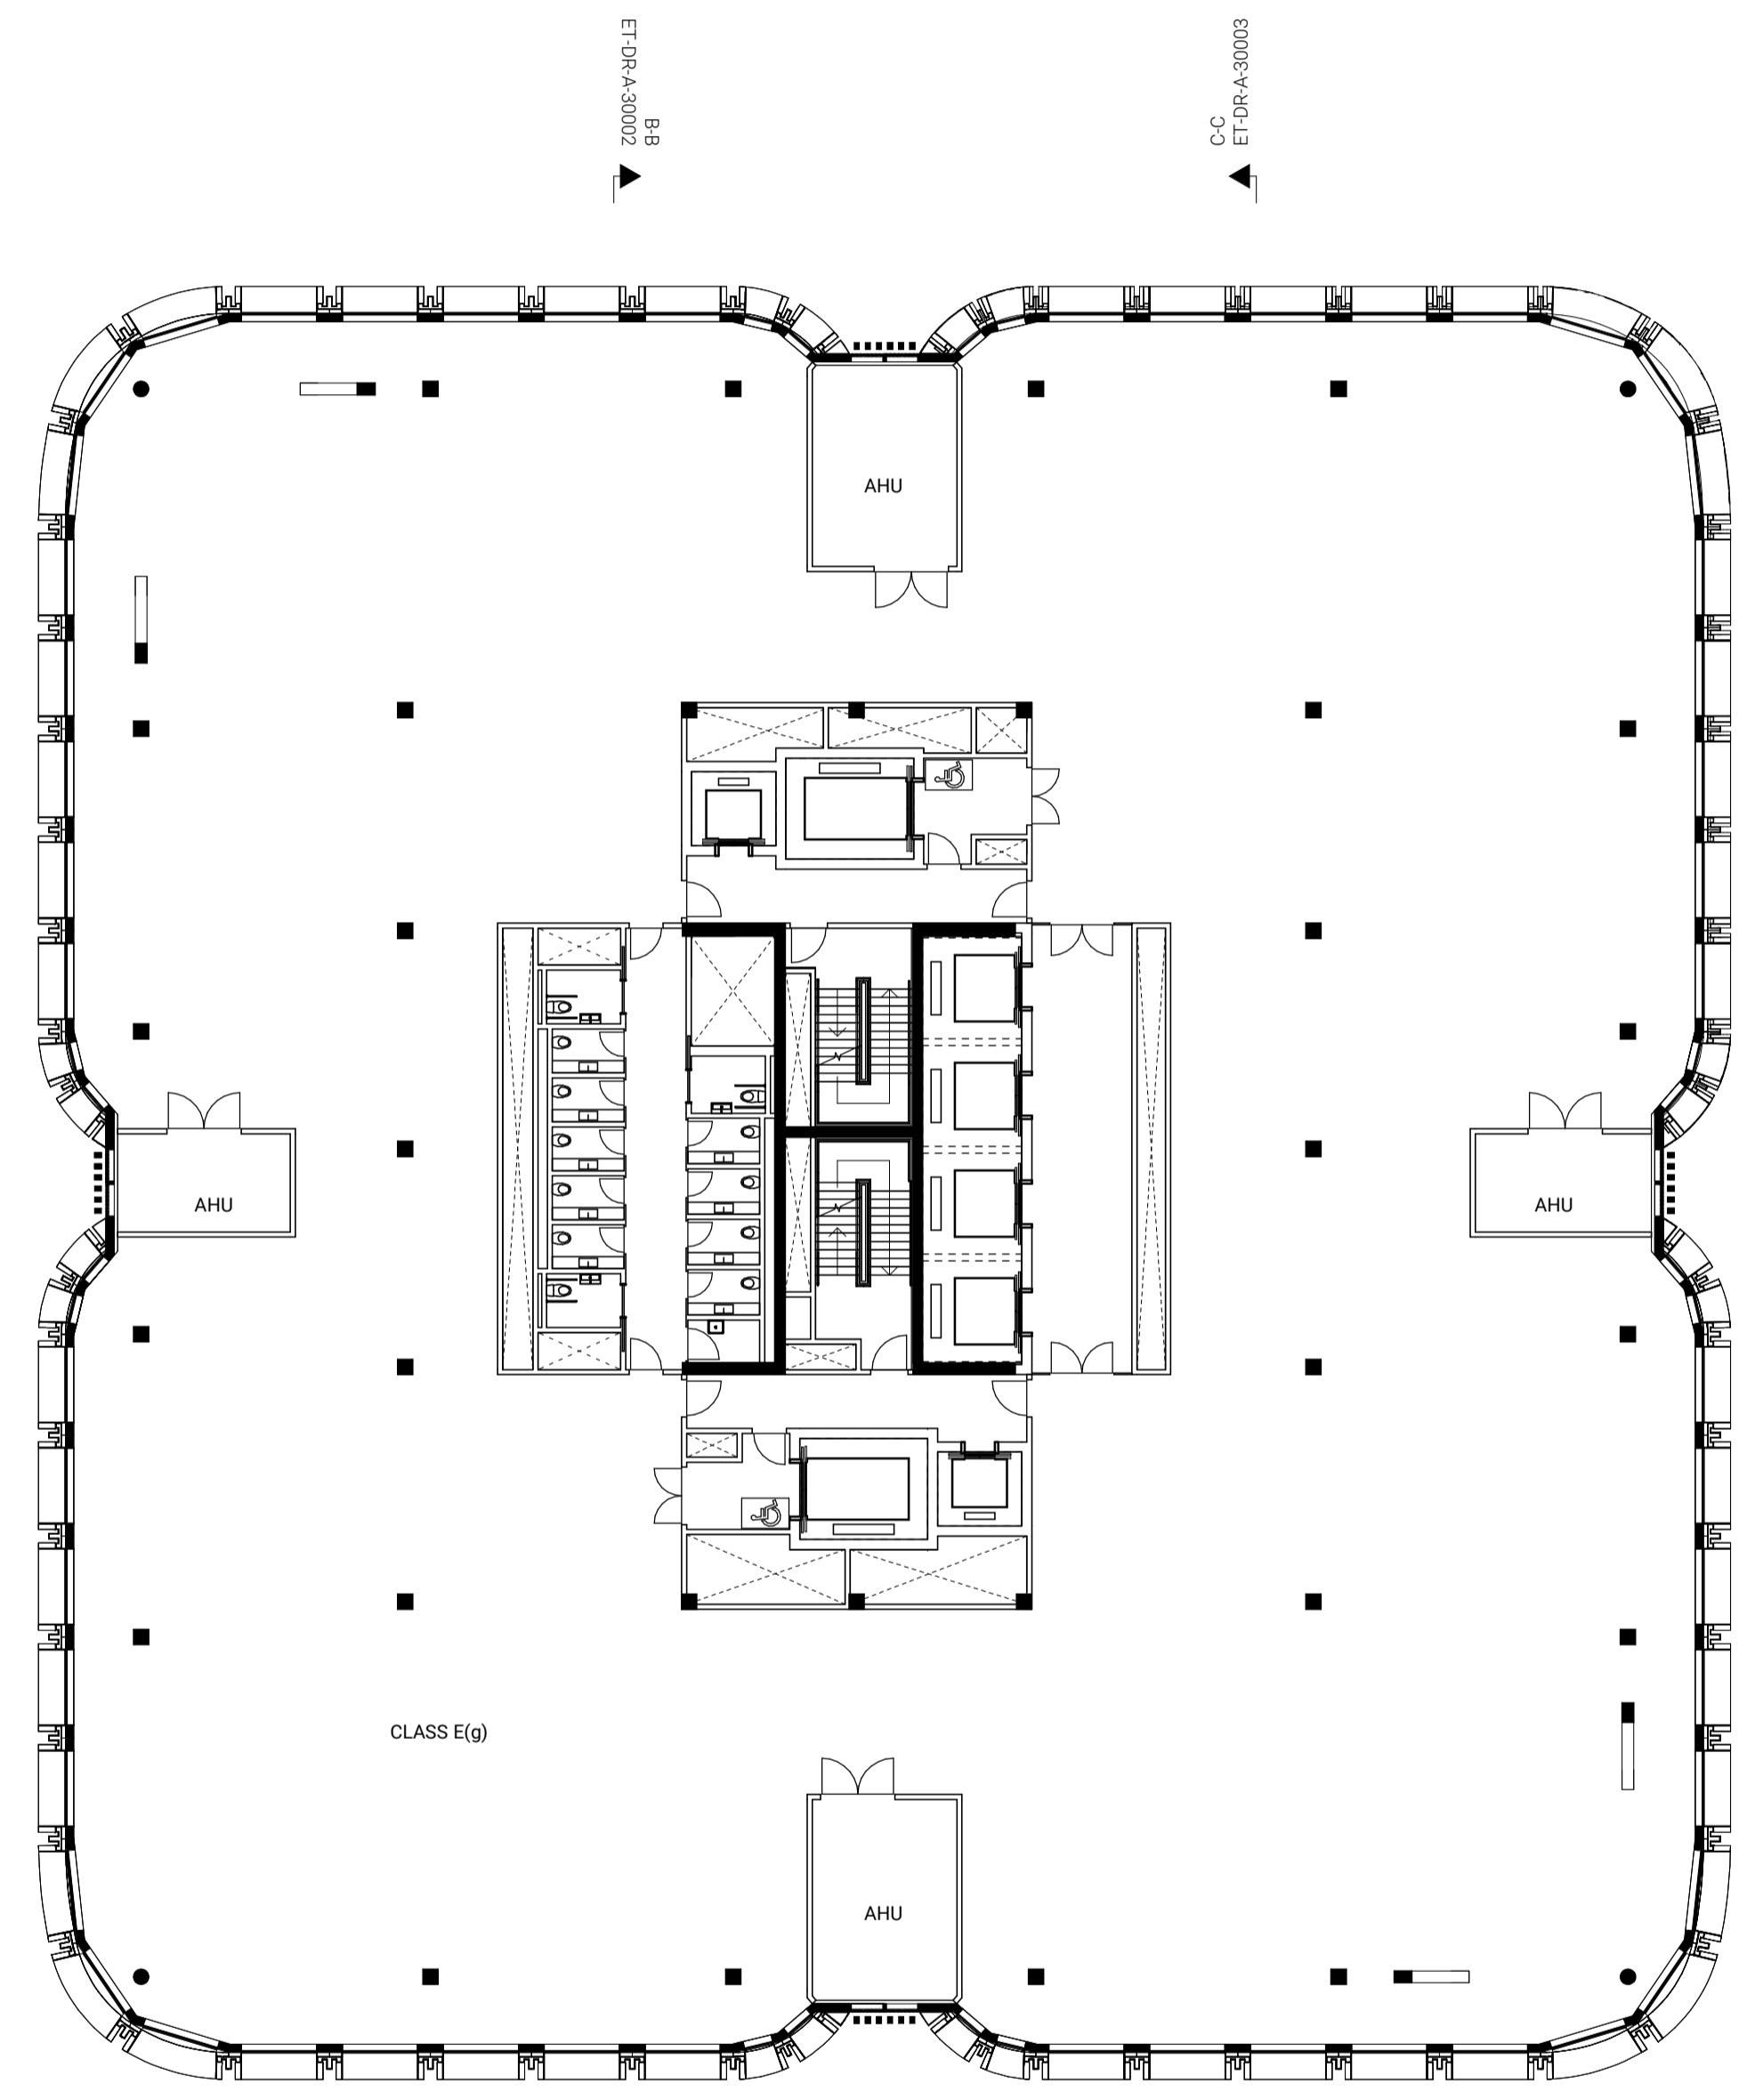

D-D  
ET-DR-A-30004

A-A  
ET-DR-A-30001

D-D  
ET-DR-A-30004

A-A  
ET-DR-A-30001

B-B  
ET-DR-A-30002

C-C  
ET-DR-A-30003

B-B  
ET-DR-A-30002

C-C  
ET-DR-A-30003

CLASS E(g)

AHU

AHU

AHU

AHU