

Notes

- 1. Do not scale drawings. Dimensions govern.
- 2. All dimensions are in millimeters unless noted otherwise.
- 3. All dimensions shall be verified on site before proceeding.
- 4. The author shall be notified in writing of any discrepancies.
- 5. This drawing is protected by copyright.
- 6. Façade modulation shown as indicative.


Revisions:

P1: Planning Submission


-	
-	
-	
-	
-	
-	
-	
-	
-	
-	
-	
-	
-	
-	
-	
-	
-	
-	



PROJECT NAME	EUSTON TOWER
AUTHOR PROJECT NUMBER	1312
PROJECT PHASE	PLANNING APPLICATION
CLIENT	British Land Property Management Limited York House 45, Seymour Street, London. W1H 7LX info@britishland.com / Tel: +44 20 7486 4466

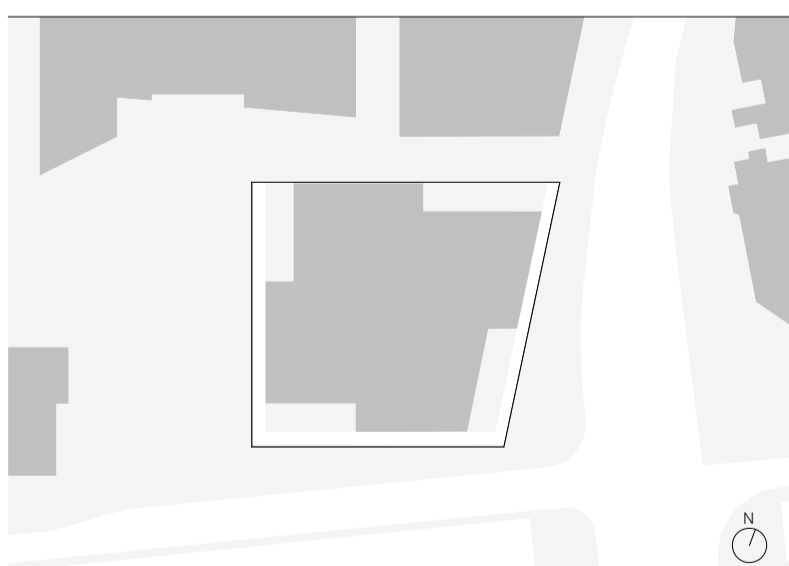

GRAPHIC SCALE	
SCALE	1 : 200 (A1)
AUTHOR	3XN
REVISION	P1
ISSUE DATE	01/12/2023
DRAWING TITLE	Level 22 Plan - Proposed
DRAWING NUMBER	ET-DR-A-20122

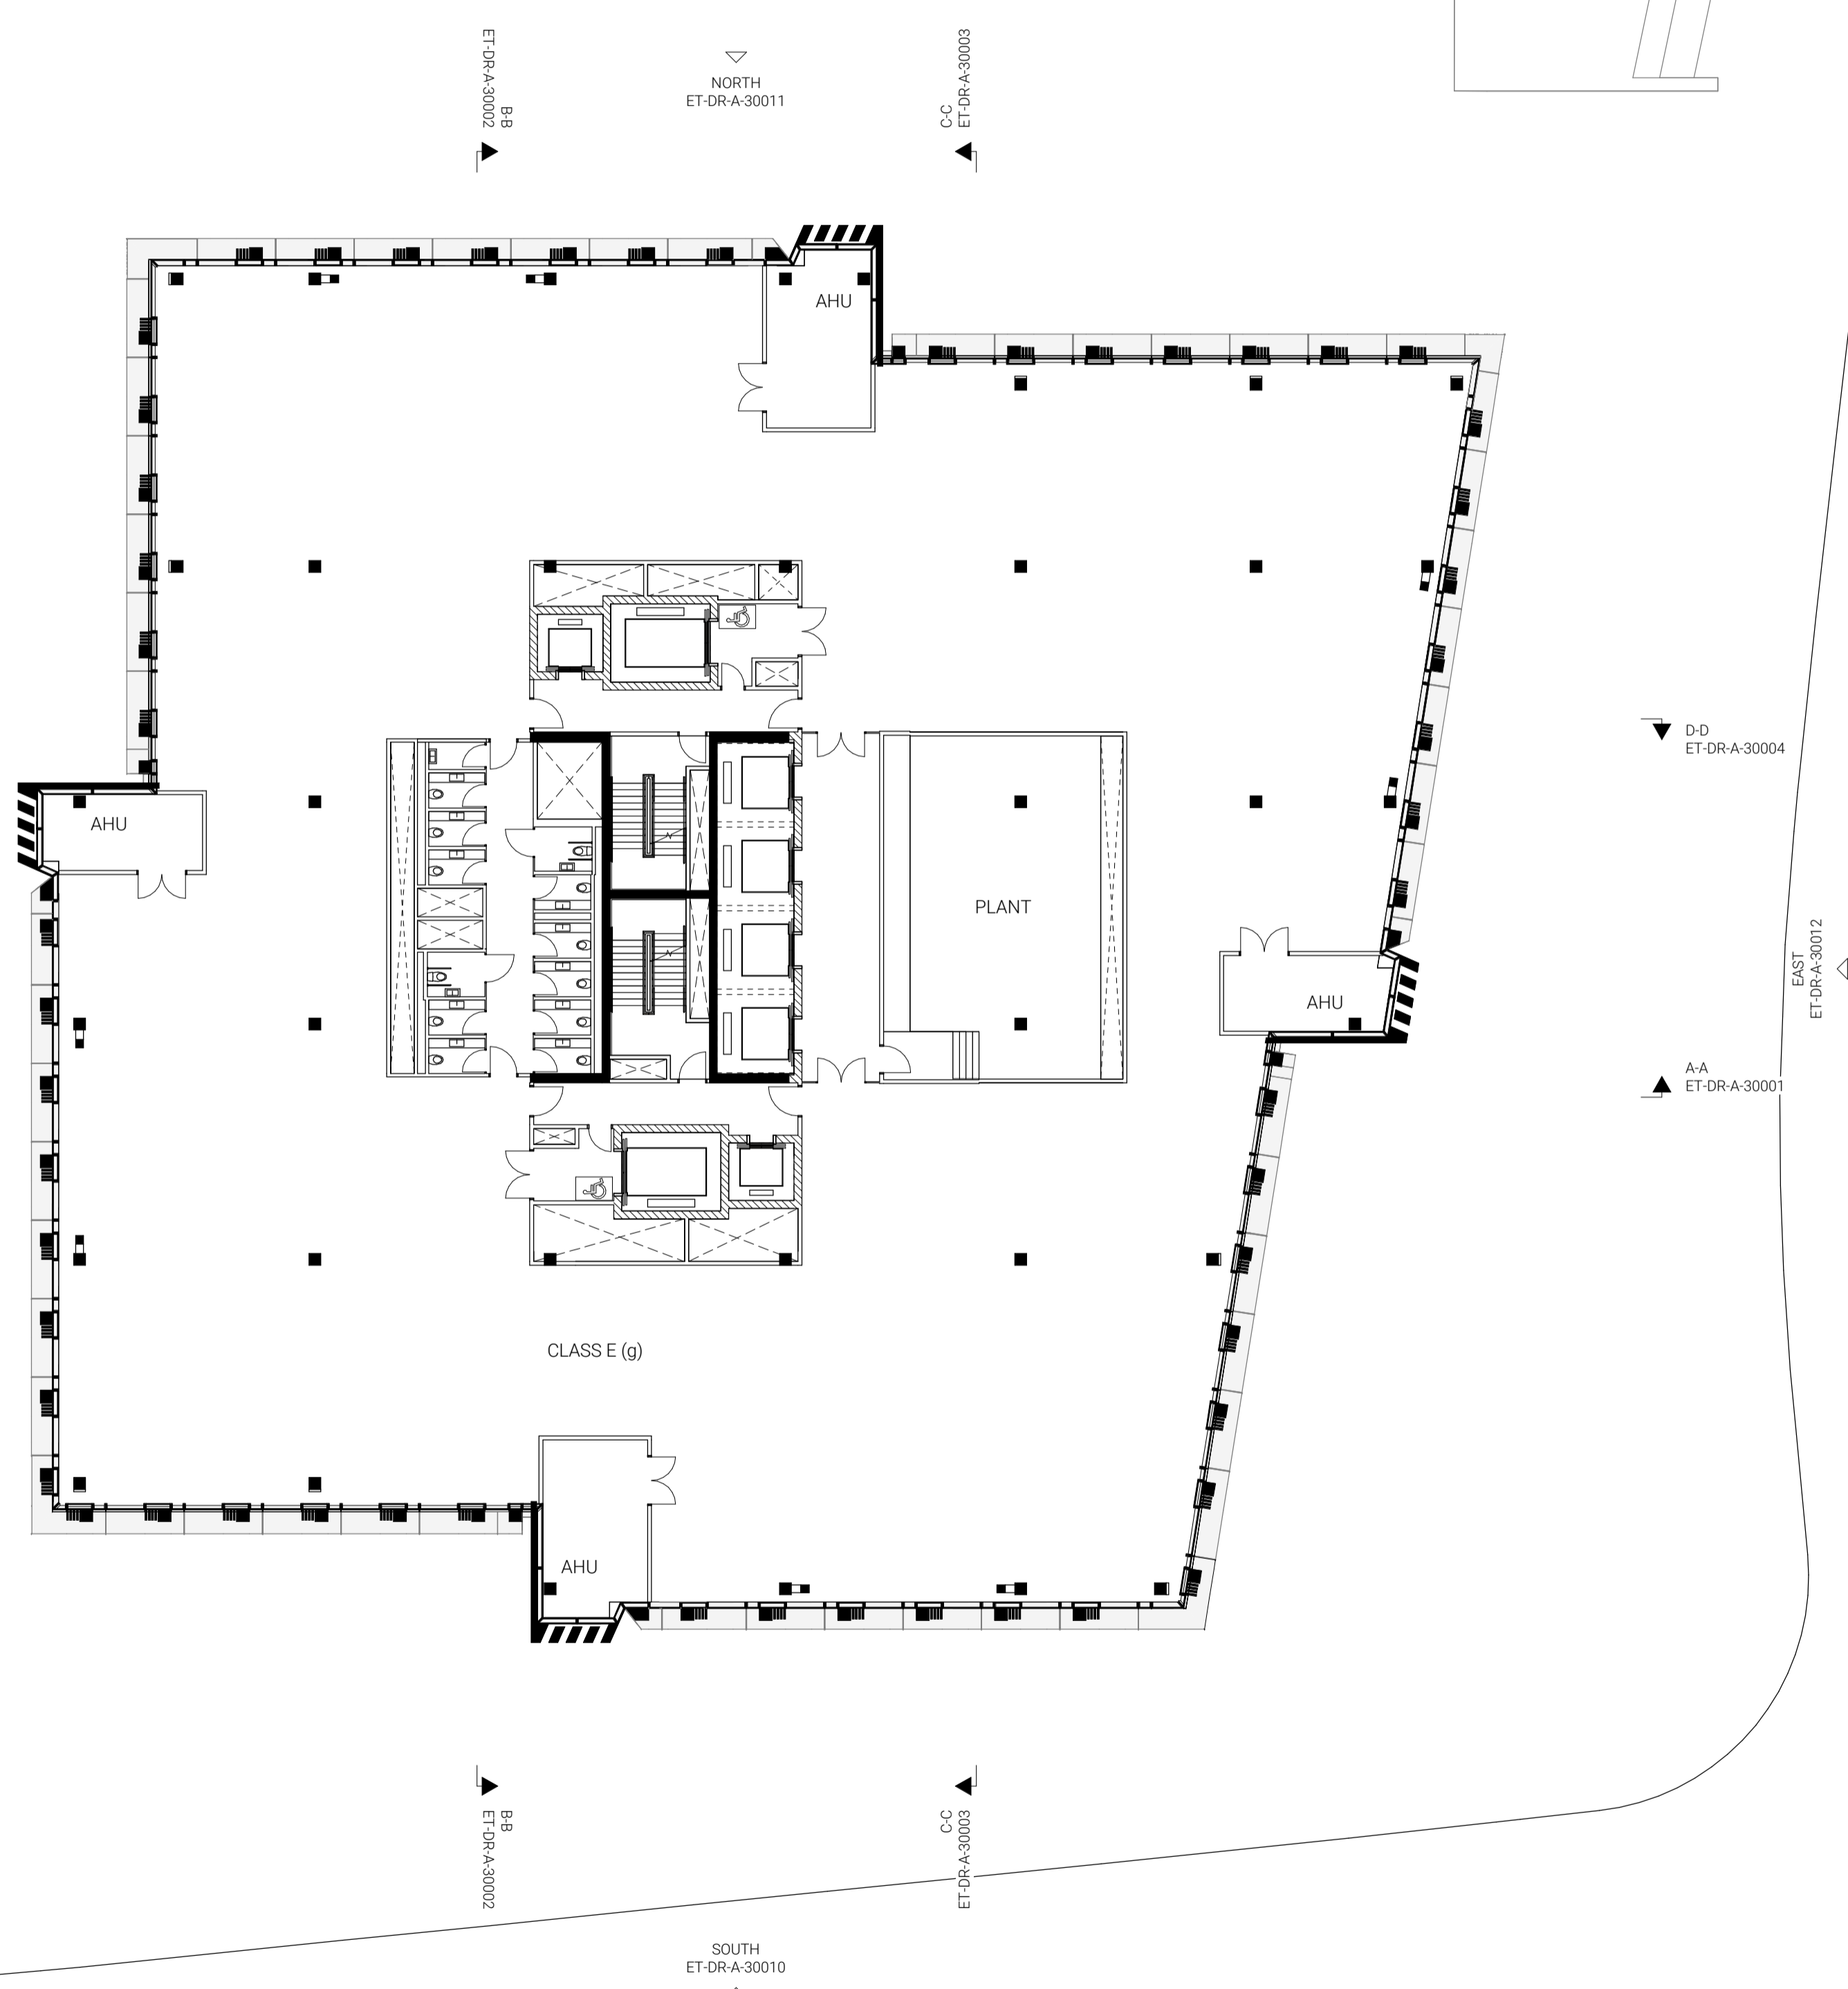

WEST
ET-DR-A-30013

D-D
ET-DR-A-30004

A-A
ET-DR-A-30001

B-B
ET-DR-A-30002

NORTH
ET-DR-A-30011

C-C
ET-DR-A-30003

D-D
ET-DR-A-30004

A-A
ET-DR-A-30001

EAST
ET-DR-A-30012

B-B
ET-DR-A-30002

SOUTH
ET-DR-A-30010

C-C
ET-DR-A-30003