

Notes

- 1. Do not scale drawings. Dimensions govern.
- 2. All dimensions are in millimeters unless noted otherwise.
- 3. All dimensions shall be verified on site before proceeding.
- 4. The author shall be notified in writing of any discrepancies.
- 5. This drawing is protected by copyright.

Revisions:

P1: Planning Submission (December 2023)

P2: Revisions to Application

-	
-	
-	
-	
-	
-	
-	
-	
-	
-	
-	
-	
-	
-	
-	
-	
-	
-	
-	
-	
-	



PROJECT NAME EUSTON TOWER

AUTHOR PROJECT NUMBER 1312


PROJECT PHASE PLANNING APPLICATION

CLIENT

British Land Property Management Limited

York House 45, Seymour Street, London. W1H 7LX

info@britishland.com / Tel: +44 20 7486 4466

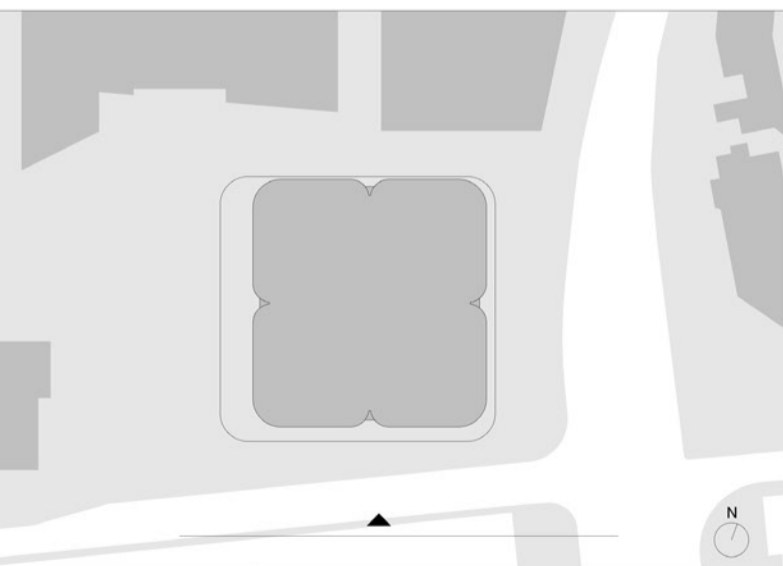

GRAPHIC SCALE



SCALE 1 : 500 (A1)


AUTHOR 3XN

REVISION P2

ISSUE DATE 18/11/2024

DRAWING TITLE South Site Elevation - Proposed

DRAWING NUMBER ET-DR-A-1010

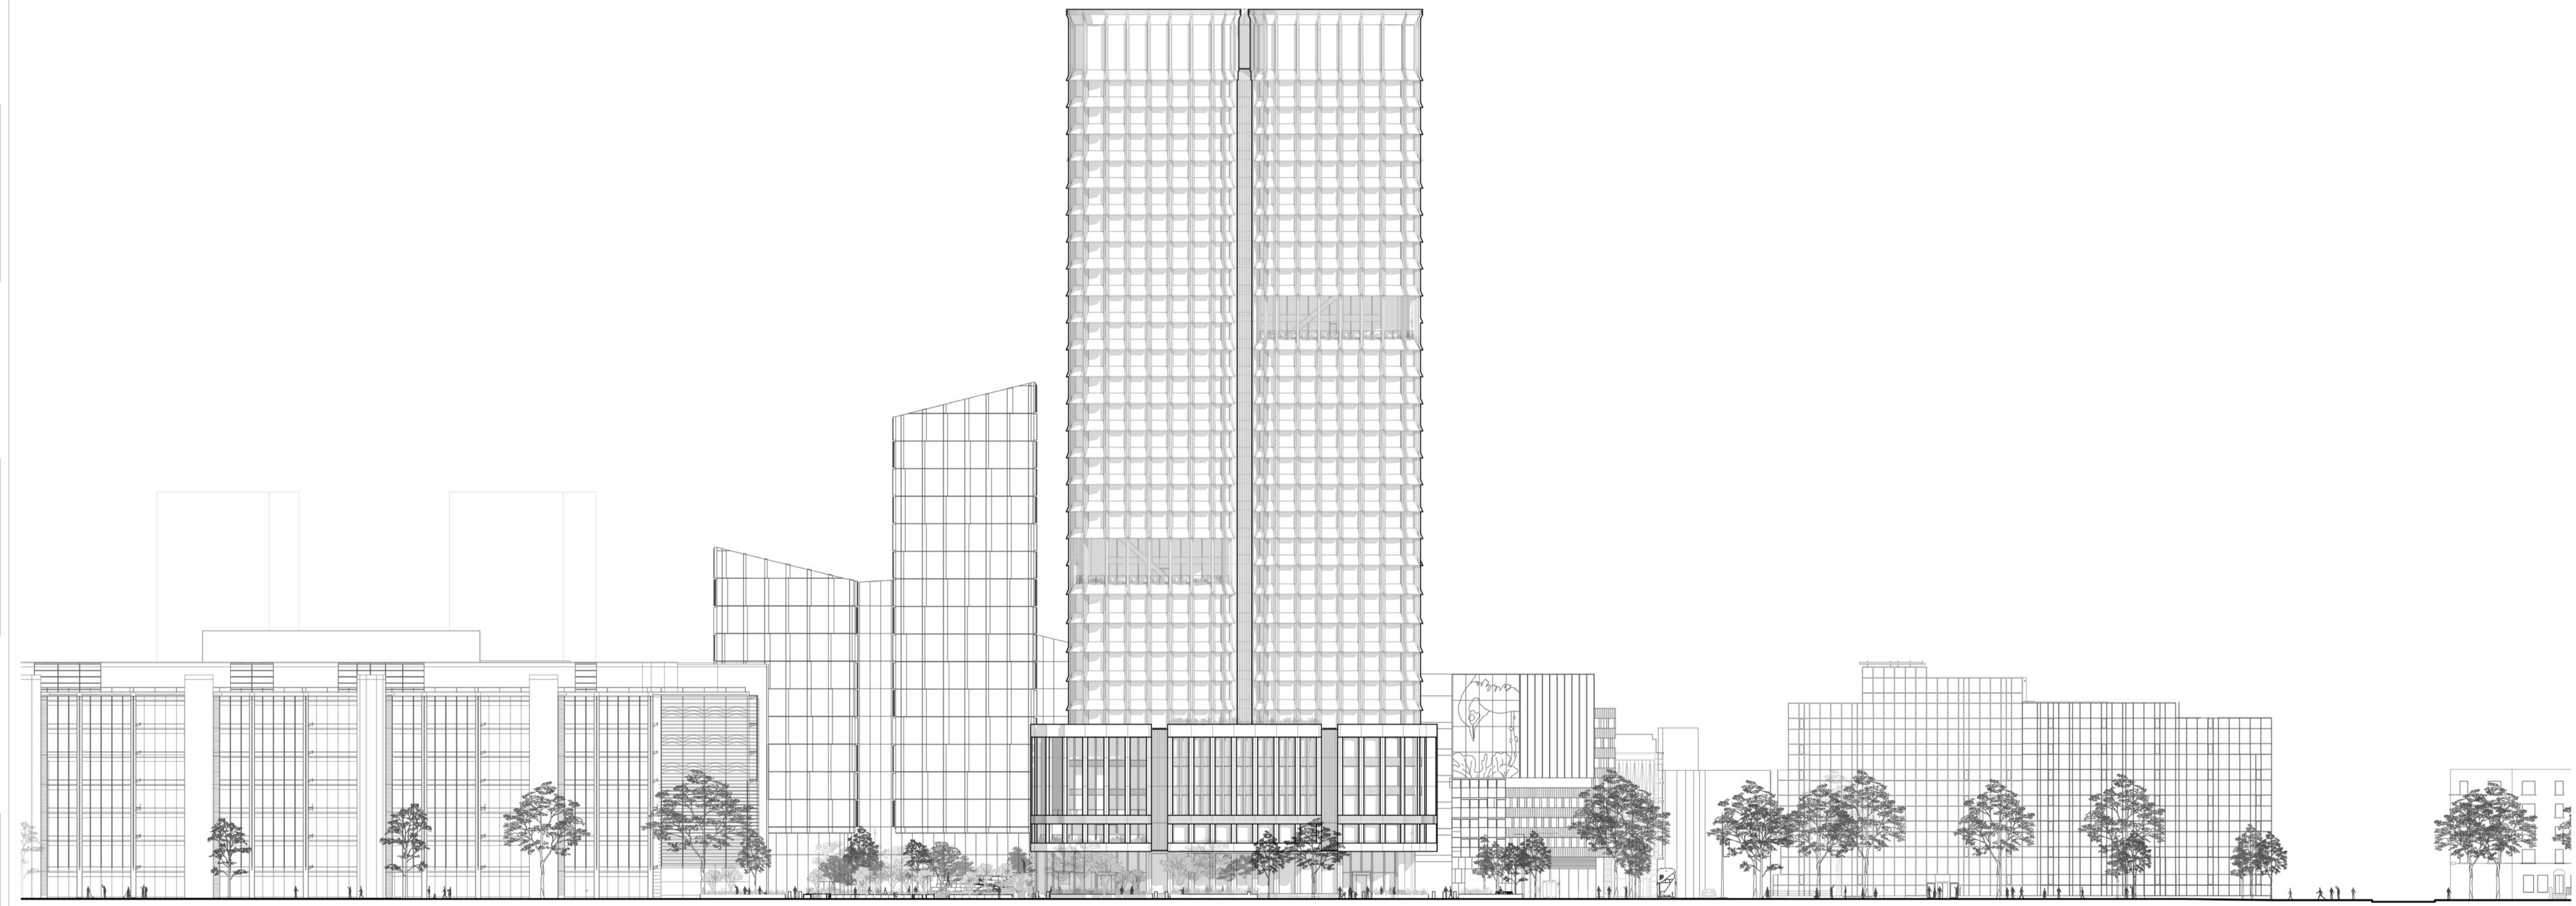

2 TRITON SQUARE

REGENT'S PLACE PLAZA

EUSTON TOWER

HAMPSTEAD ROAD

UNIVERSITY COLLEGE LONDON HOSPITAL